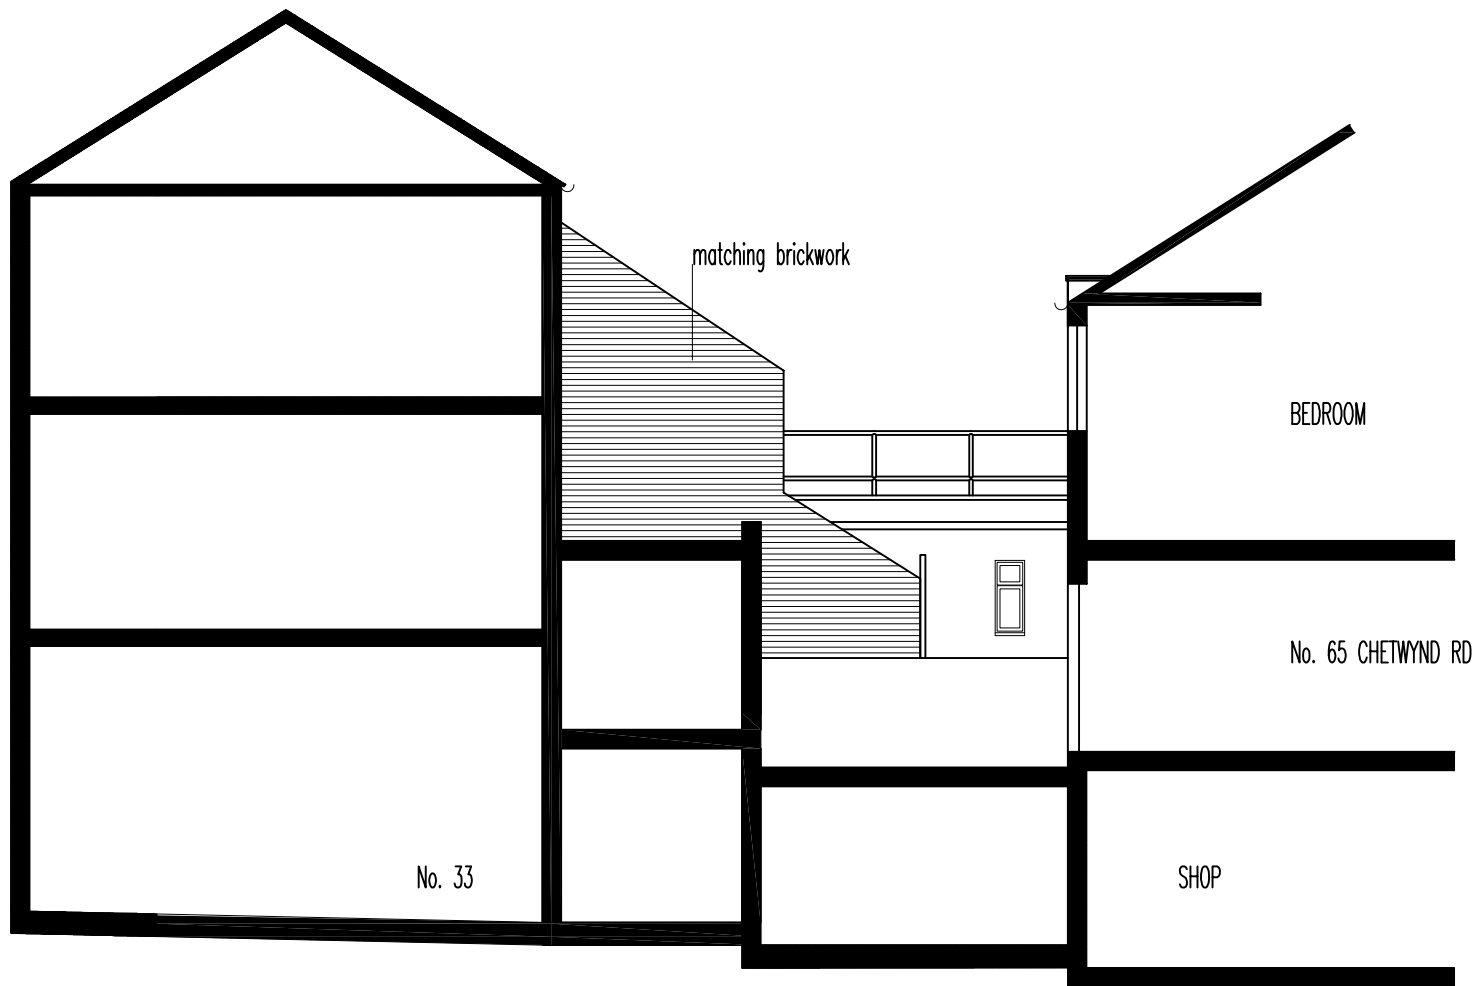


Section DD
Proposed

TBD ARCHITECTS

114 ALBERT STREET
LONDON NW1 7NE
ph: 0207 485 8976
fax: 0207 267 7529

PROJECT
67a Chetwynd Rd
London, NW5 1BX

DRAWING TITLE
Section DD (Proposed)

SCALE
DRAWING 67aCR 17

REVISION
A