




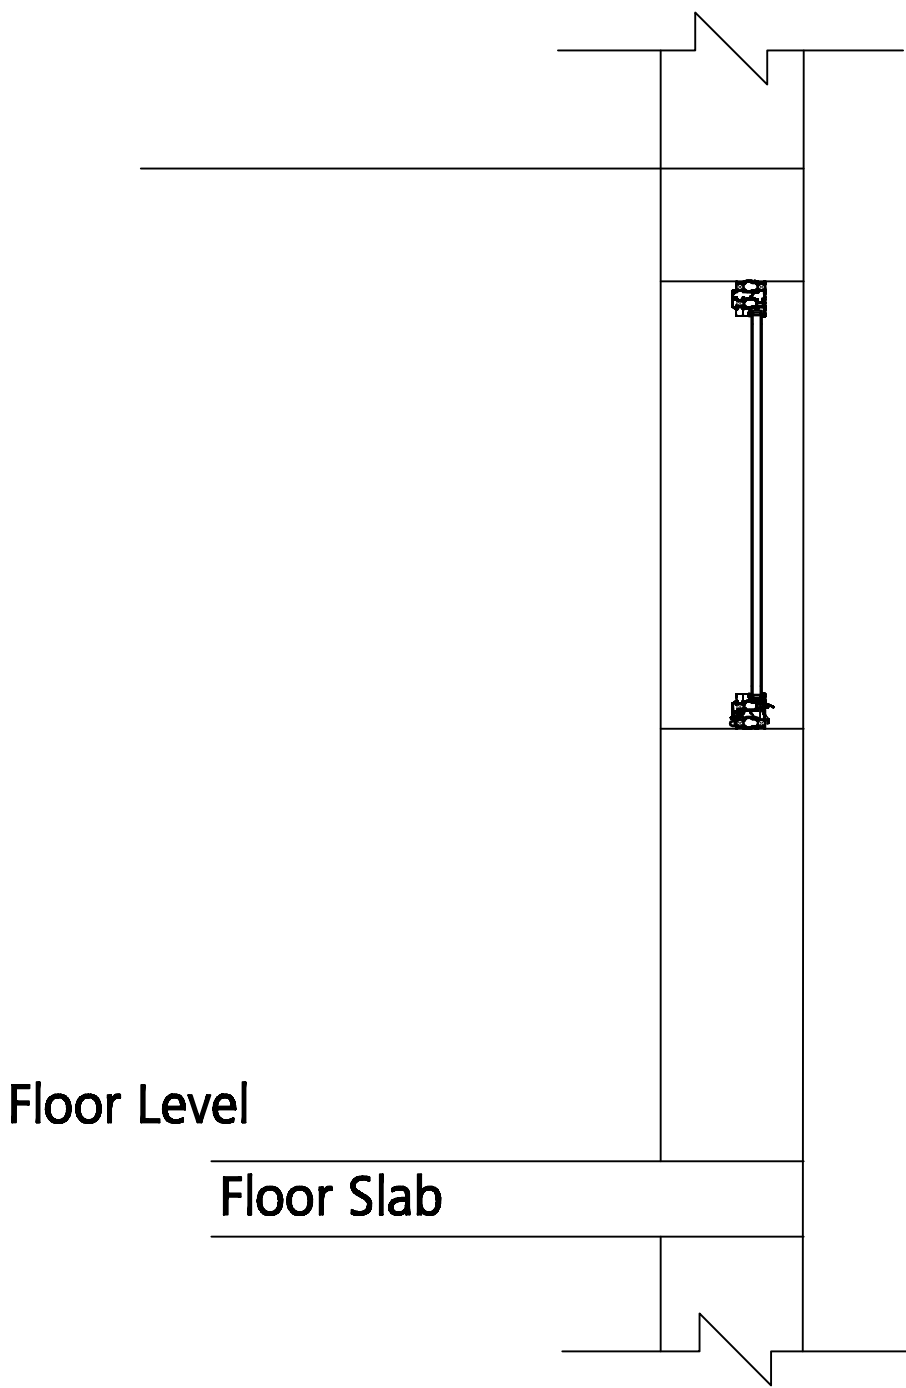


Section E-E
Window Type 5

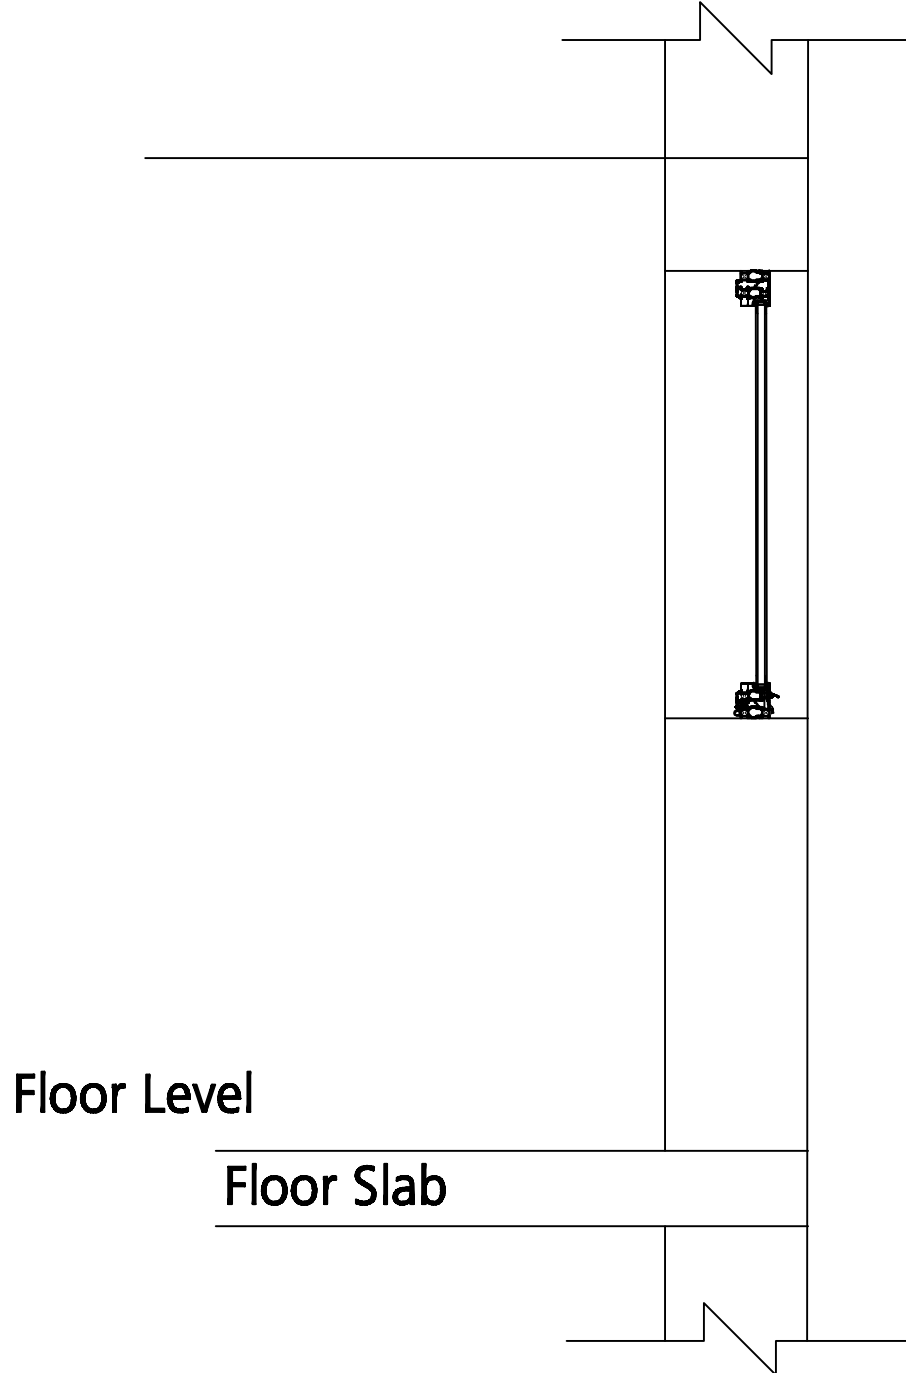


Section B-B
Window Type 2

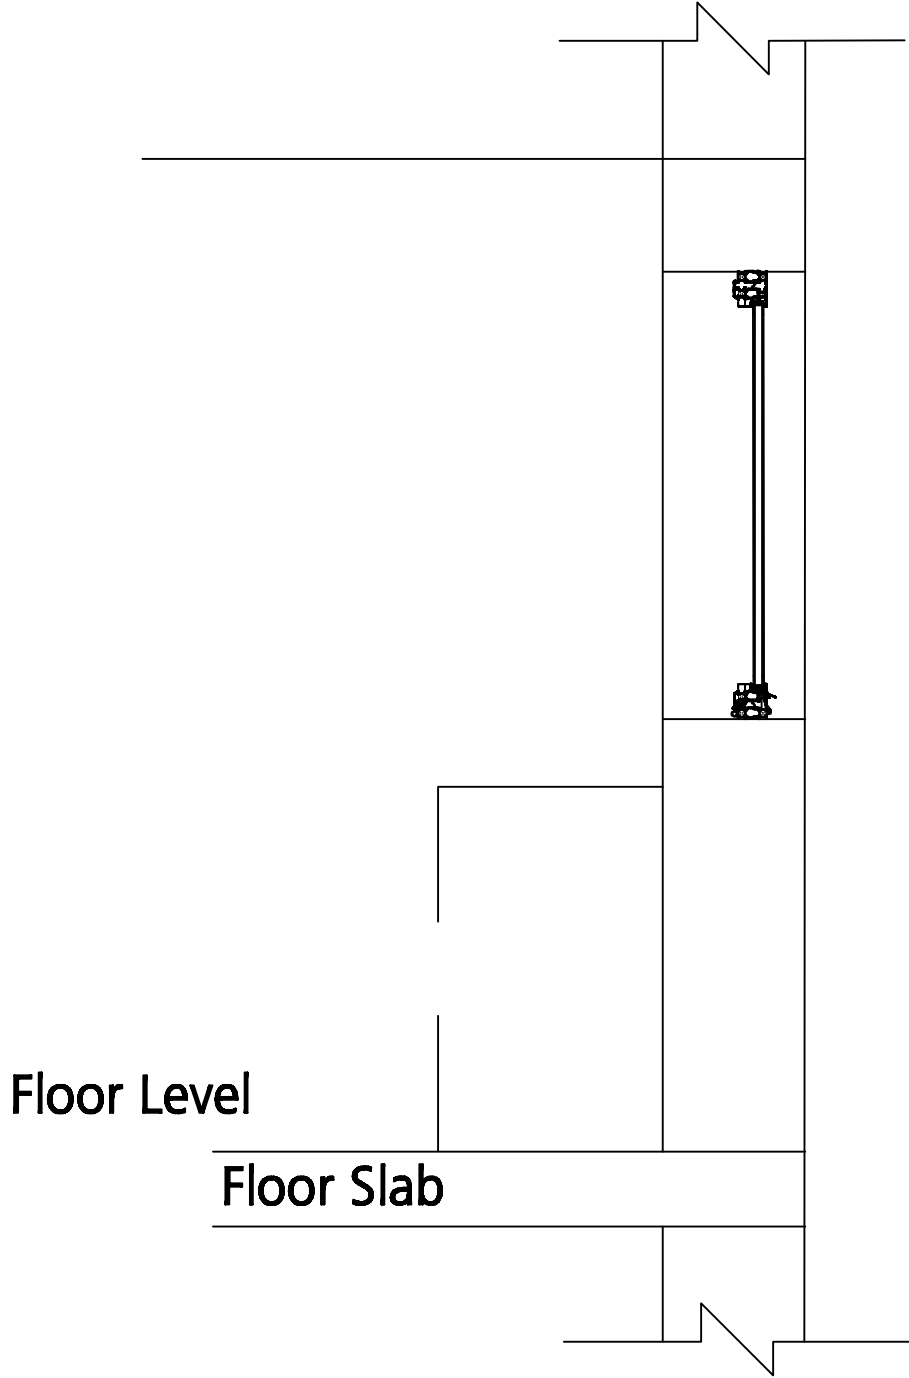

Section A-A
Window Type 3

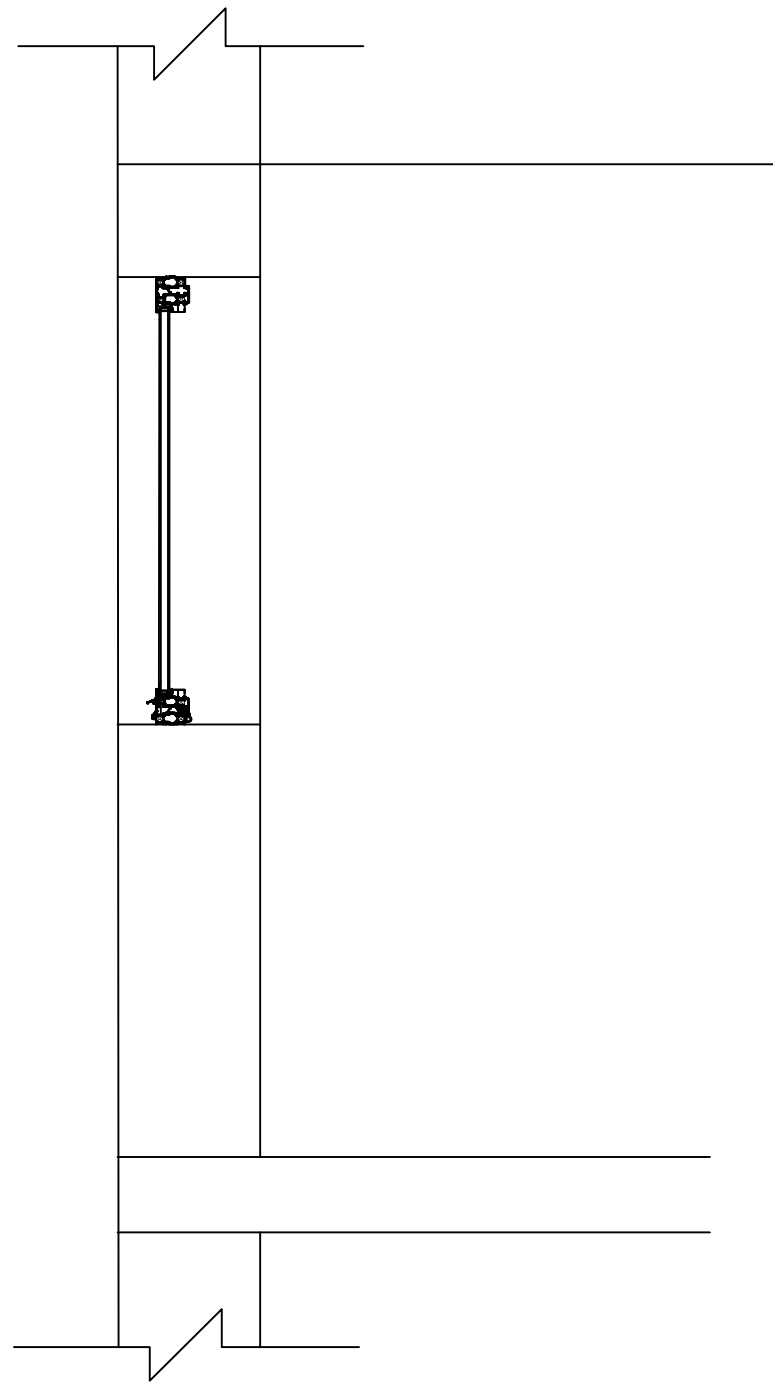

Section D-D
Window Type 4

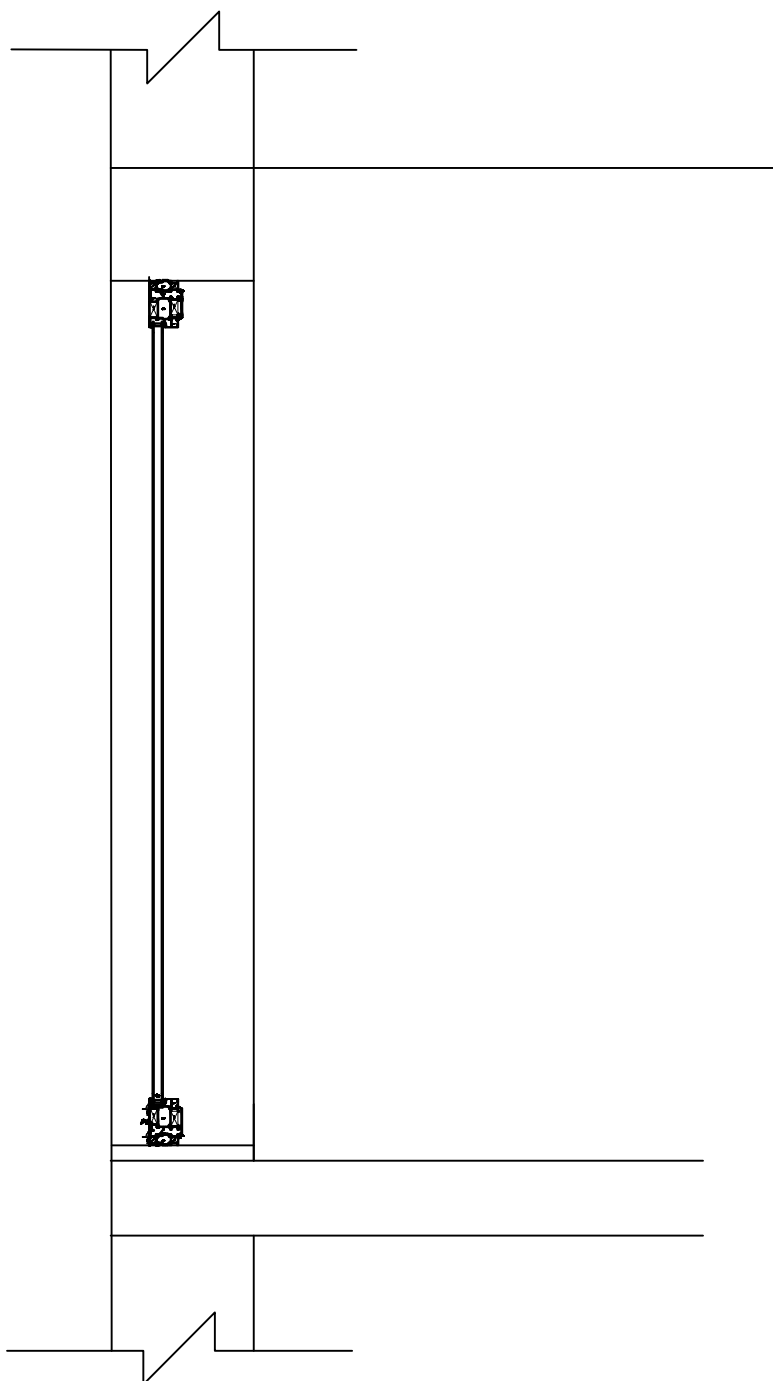

Section C-C
Window Door
Type 1

Do not scale from this drawing
All dimensions to be checked on site

Notes:

Amendments:

Drawing type:
Planning

Client:
SWIP

Project:
Scala House Refurbishment

Title:
Window Replacement
Window sections levels 2-9
Sections A-A to E-E

Scale: 1 : 20@A0 Date: 15/5/12

Drawn: ITS Checked: PK

Drg.no: 115388 - 17

Rev:

Watts.

Watts Group PLC
1 Great Tower Street
London EC3R 5AA

T: +44 (0)20 7280 8000
F: +44 (0)20 7280 8001

W: Watts-international.com