


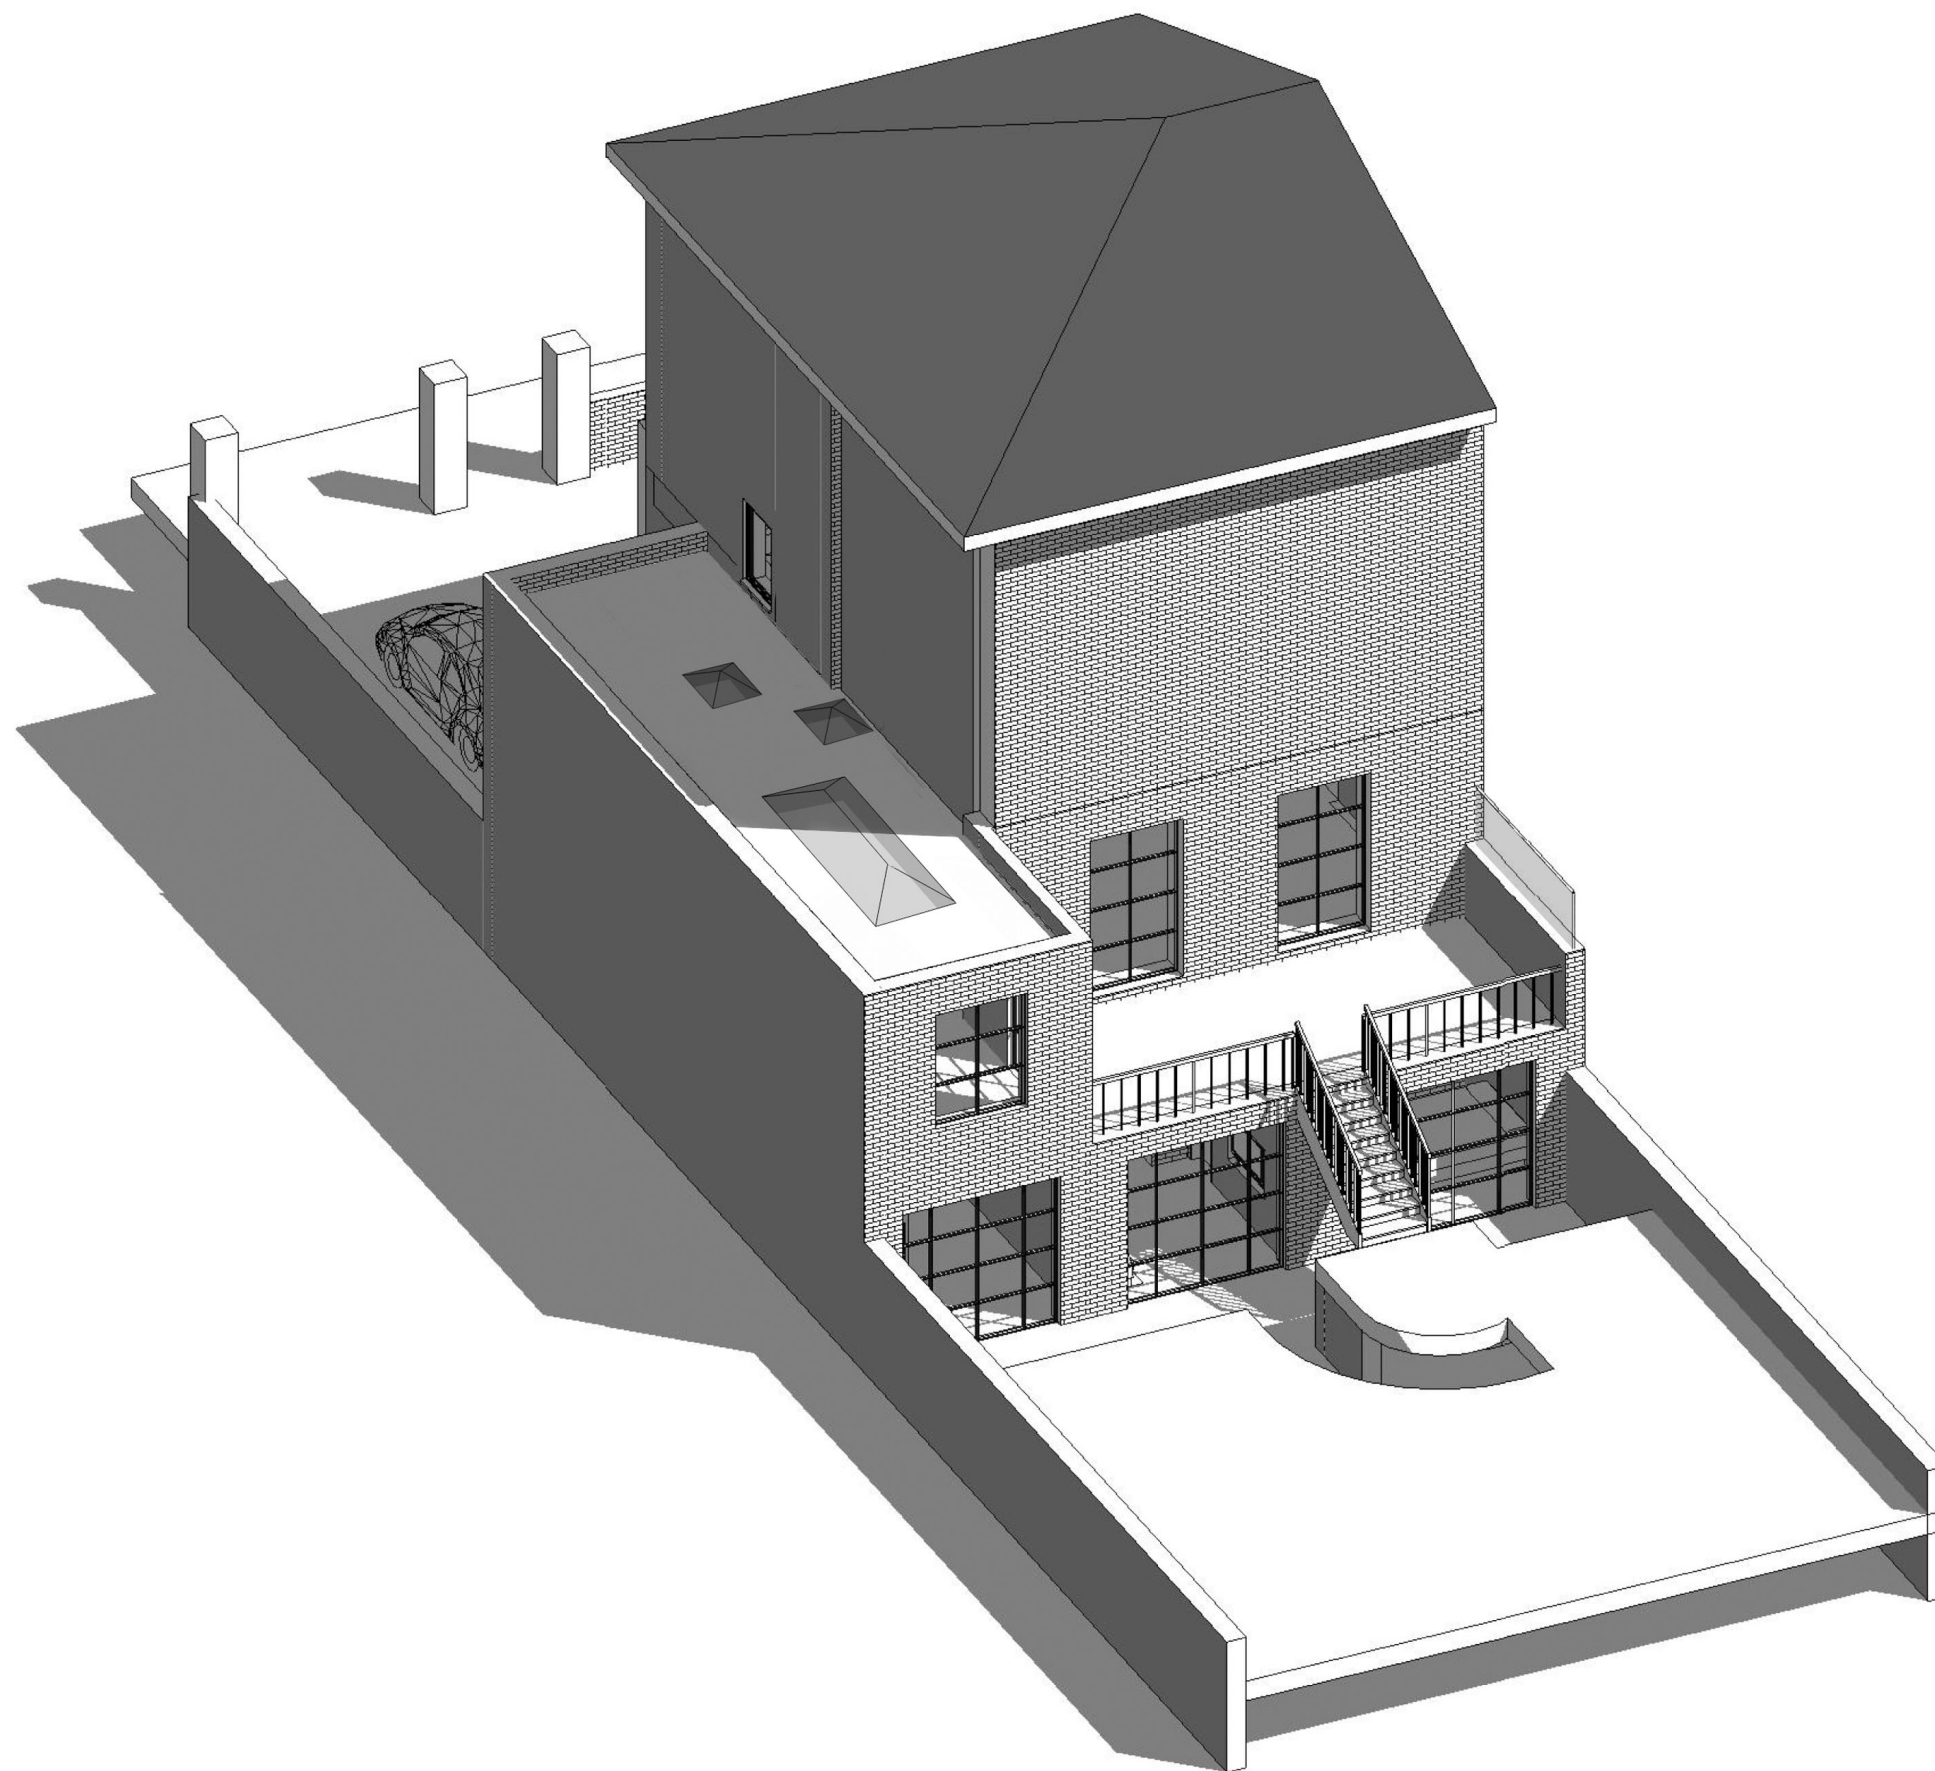

NOTES:
DO NOT SCALE FROM THIS DRAWING. ALL DIMENSIONS ARE TO BE CHECKED
ON SITE PRIOR TO WORK COMMENCING OR PREPARATIONS OF SHOP
WORKING DRAWINGS & DISCREPANCIES SHOULD BE NOTIFIED IMMEDIATELY.

THIS DRAWING IS TO BE READ IN CONJUNCTION WITH ALL RELEVANT
STRUCTURAL/CIVIL ENGINEERS DRAWINGS & SPECIFICATIONS.

PRINT at A3 for scaled drawings or A1 for extra clarity



21 PARKHILL LONDON NW3 2YH

10 MAY 2012

Building Regulation Drawings

REAR VISUALISATION

PH1015 