


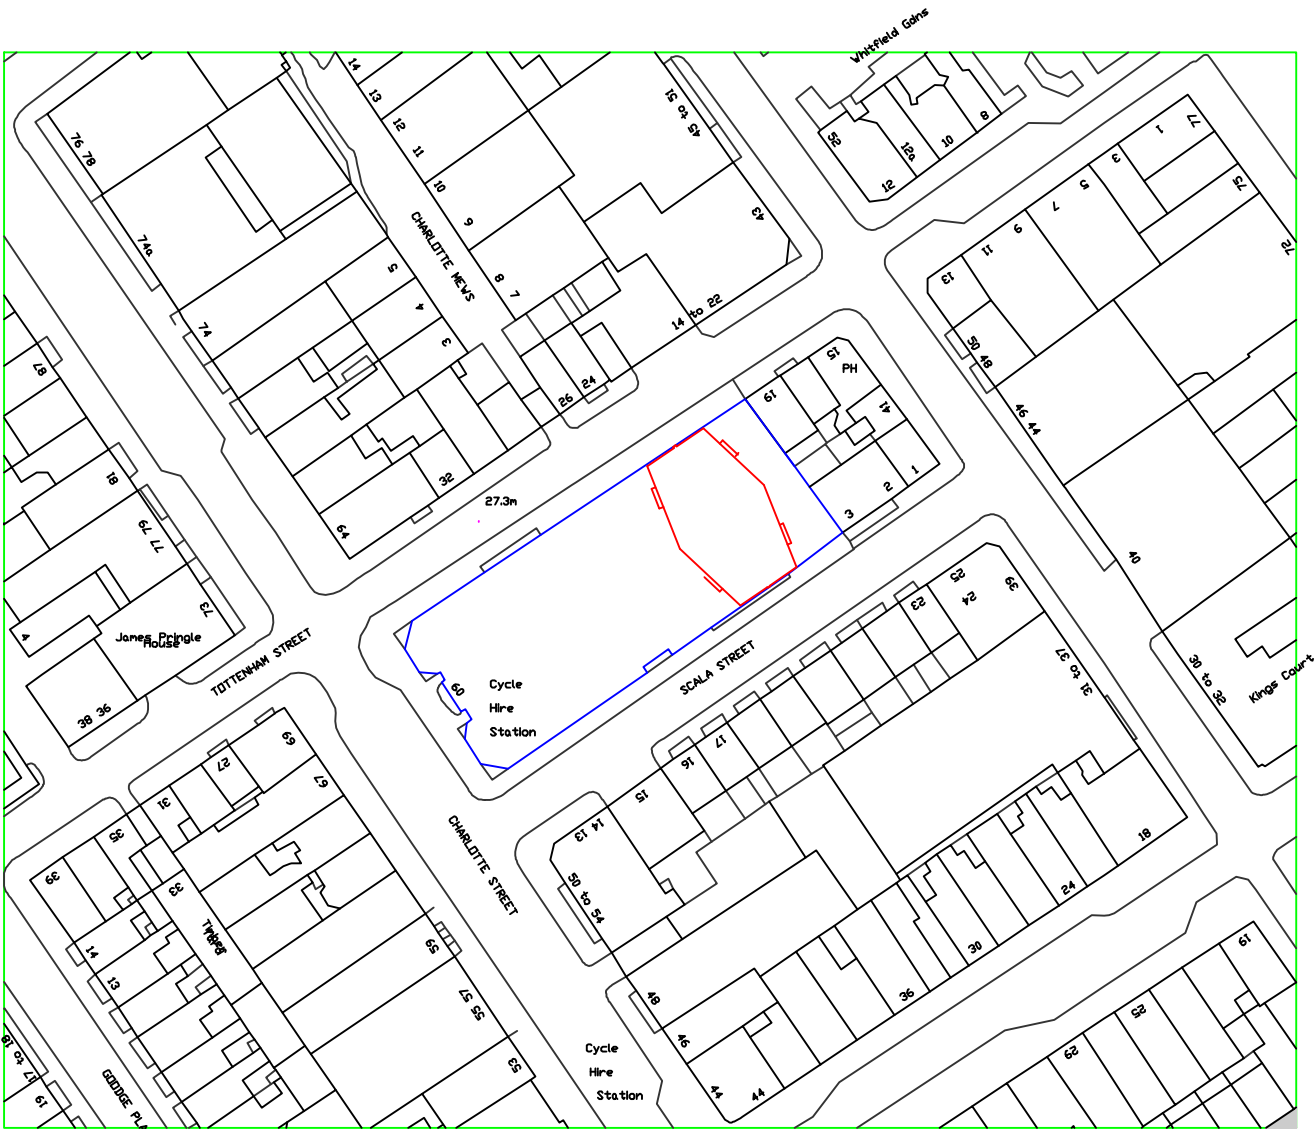

Ordnance Survey, (c) Crown Copyright 2012. All rights reserved. Licence number 100020449

TITLE: Scala House Site Location Plan

SCALE 1: 1250 @ A3

Do not scale from this drawing
All dimensions to be checked on site

Notes

Amendments

Drawing type:

Information

Client:

Project:

Scala House

Title:

Site Location Plan
Scala House
21 Tottenham Street

Scale: 1:1250 @ A3 Date: 27/03/2012

Drawn: ITS Checked: PK

Dwg.no: 115388 - 12

Rev:

Watts.

Watts Group PLC
1 Great Tower Street
London EC3R 5AA

T: +44 (0)20 7280 8000
F: +44 (0)20 7280 8001

W: Watts-international.com