




Window /door type 2
Single door to be installed
Penthouse
apartments

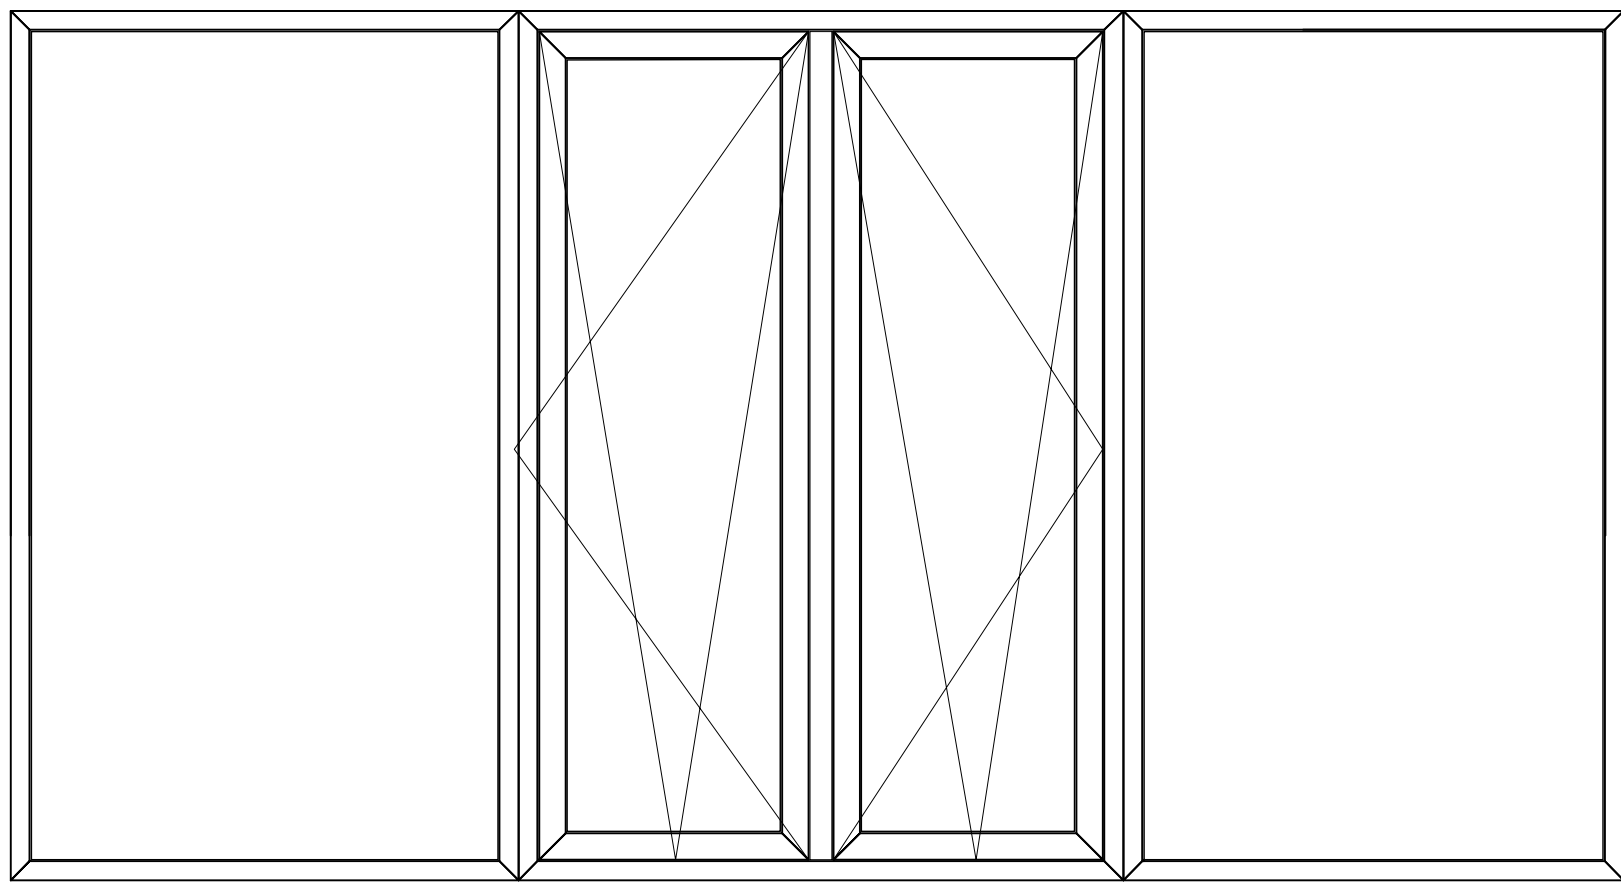


Window /door type 3 Single door
to be installed Penthouse
apartments

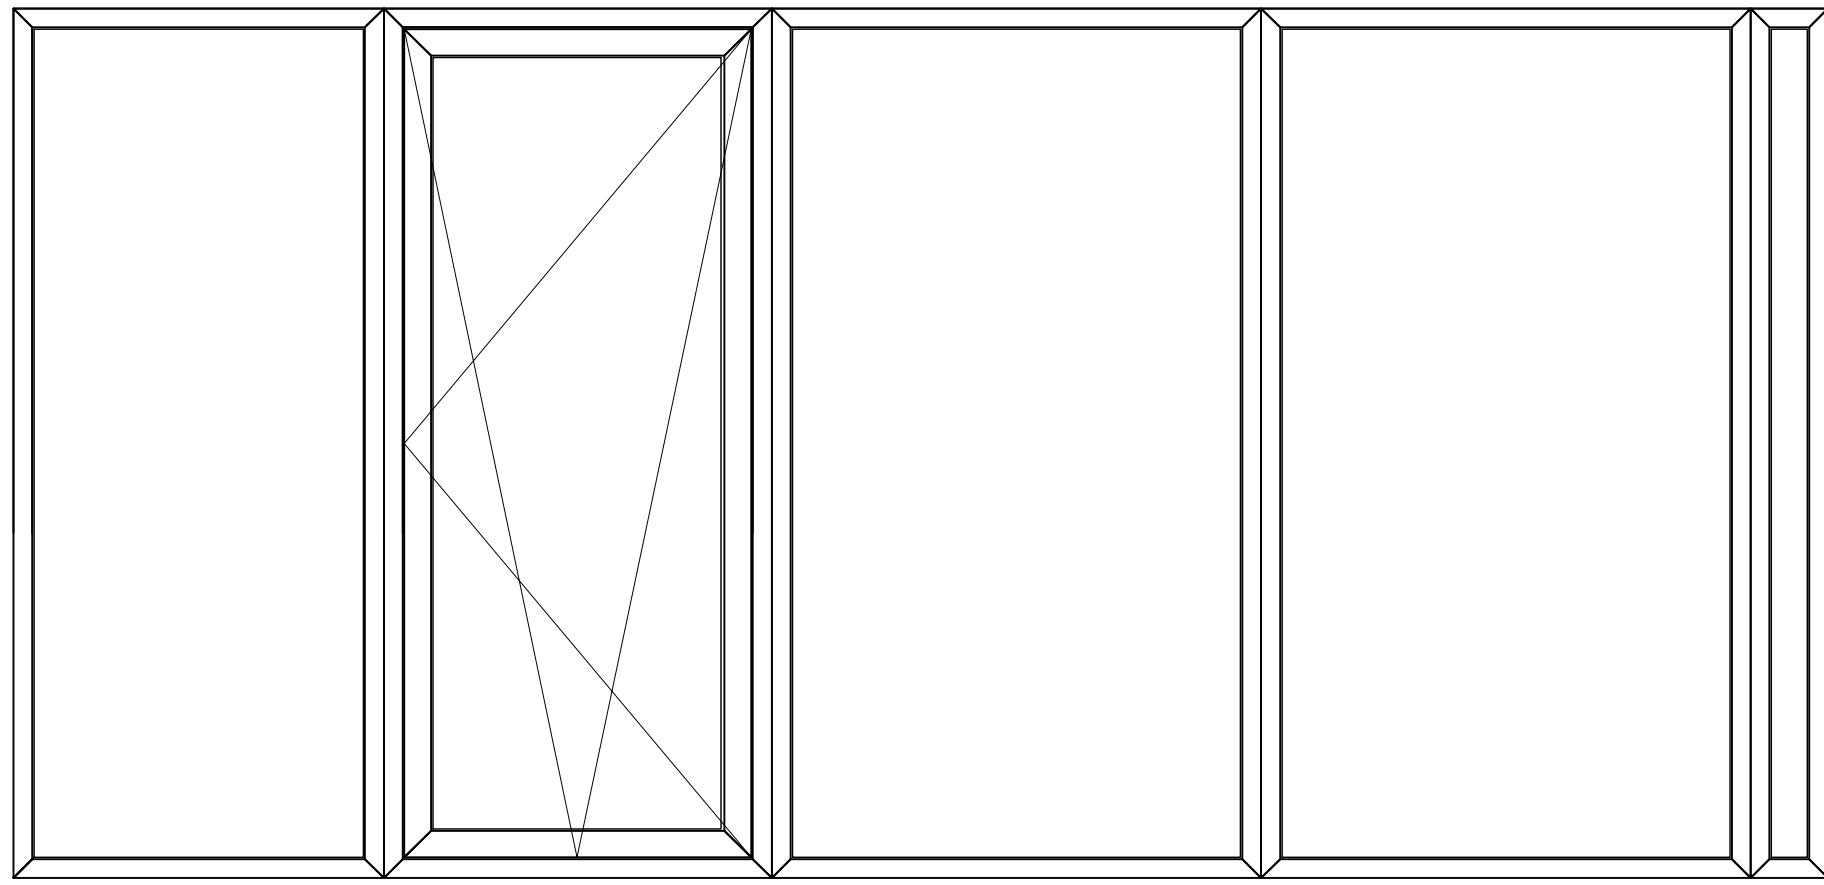


Window /door type 4 Single door
to be installed Penthouse
apartments

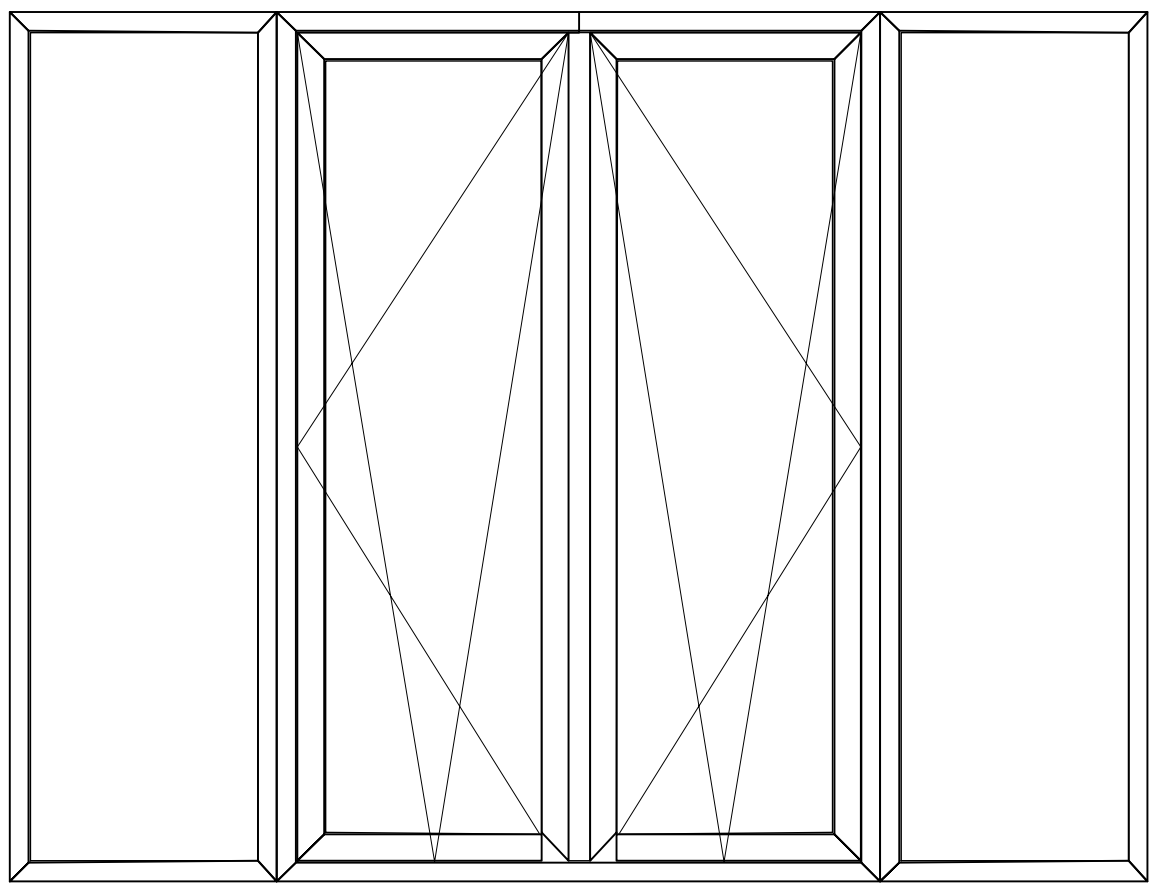


Window /door type 1
French doors to be installed
to Juliet Balconies

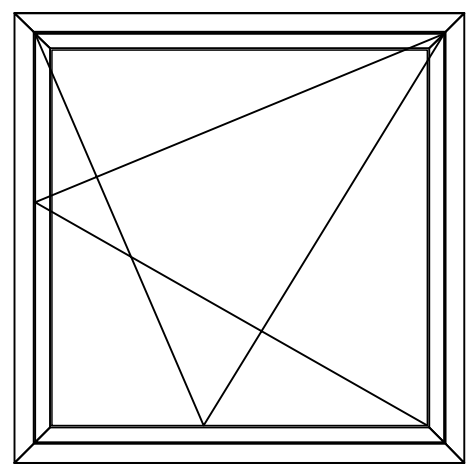


Window type 1 to be installed to
apartments to replace casement
windows.

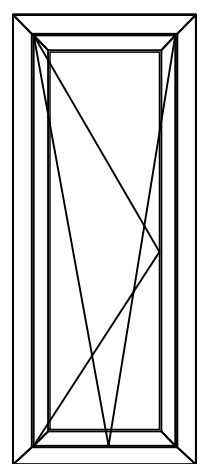


Window type 2 to be installed to
apartments. to replace casment
windows.

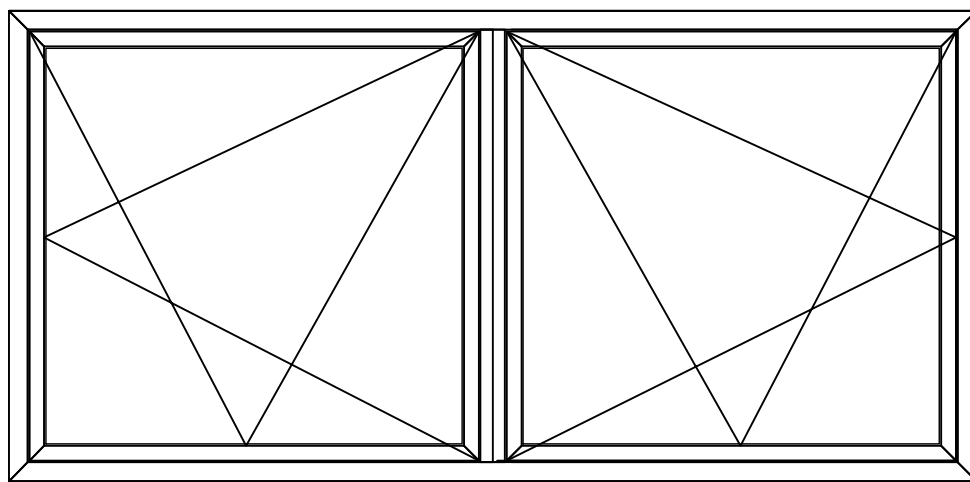


Window type 3 to be installed to apartments to replace Sliding
double glazed units. New windows to incorporate tilt and turn
mechanism to enable external face of windows to be cleaned from
within apartments.

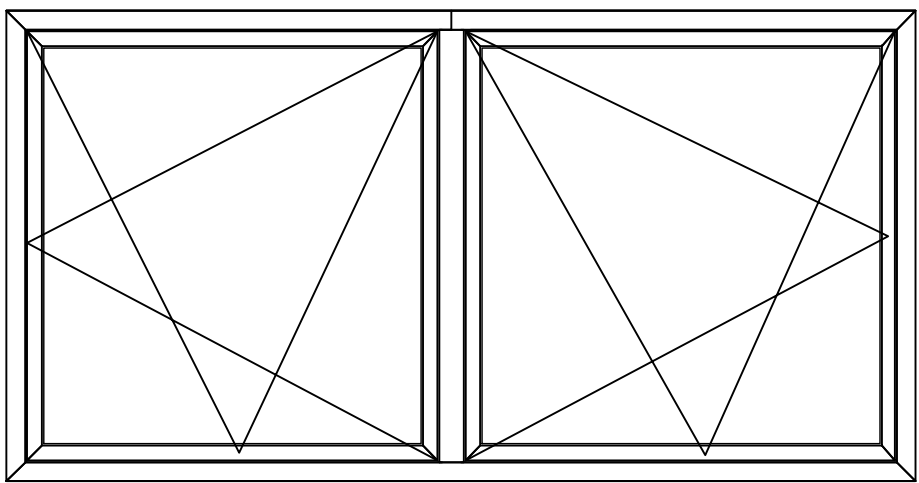

Window type 4 to be installed to apartments to replace Sliding
double glazed units. New windows to incorporate tilt and turn
mechanism to enable external face of windows to be cleaned from
within apartments.

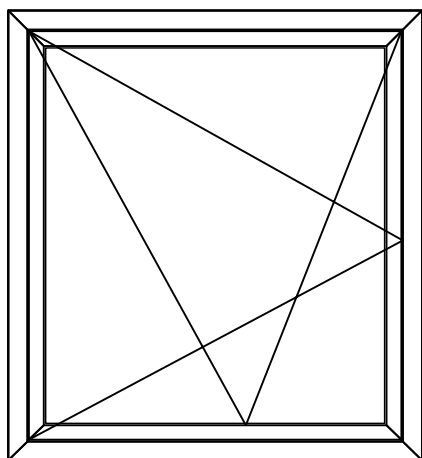

Window type 5 to be installed to
apartments. to replace casment
windows.

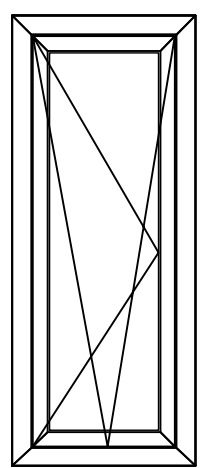

Window type 6 to be installed to
apartments to replace casment
windows.

Do not scale from this drawing
All dimensions to be checked on site

Notes:

Amendments:

Drawing type:
Planning

Client:
SWIP

Project:
Scala House Refurbishment

Title:
Window Replacement
Existing elevations C-D

Scale: 1 : 20@A0 Date: 9/3/2012

Drawn: ITS Checked: PK

Drg.no: 115388 - 07

Rev:

Watts.

Watts Group PLC
1 Great Tower Street
London EC3R 5AA

T: +44 (0)20 7280 8000
F: +44 (0)20 7280 8001

W: Watts-international.com