


PERIMETER WALL E-F

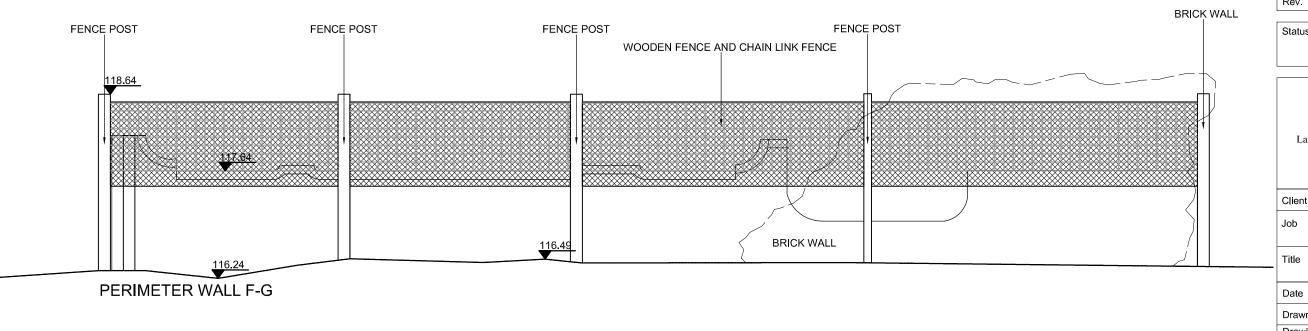

A.	09.05.12	Planning	
•	28.03.12	for tender	
Rev.	Date	Reason For Issue	Chk

PLANNING



Lamb House, Church Street, Chiswick, London W4 2PD T +44 (0) 20 8948 7788 www.ma-arch.co.uk

HANLEY LIMITED

Job	BEECHWOOD
 Title	E-G PERIMETER WALL AS EXISTING

OCT 2011 | Scale 1:50 @ A3 Drawn By LCW & AMM Checked By ST Revision

Drawing Number 2191-07/00/08

© Martin Ashley Architects 2011