



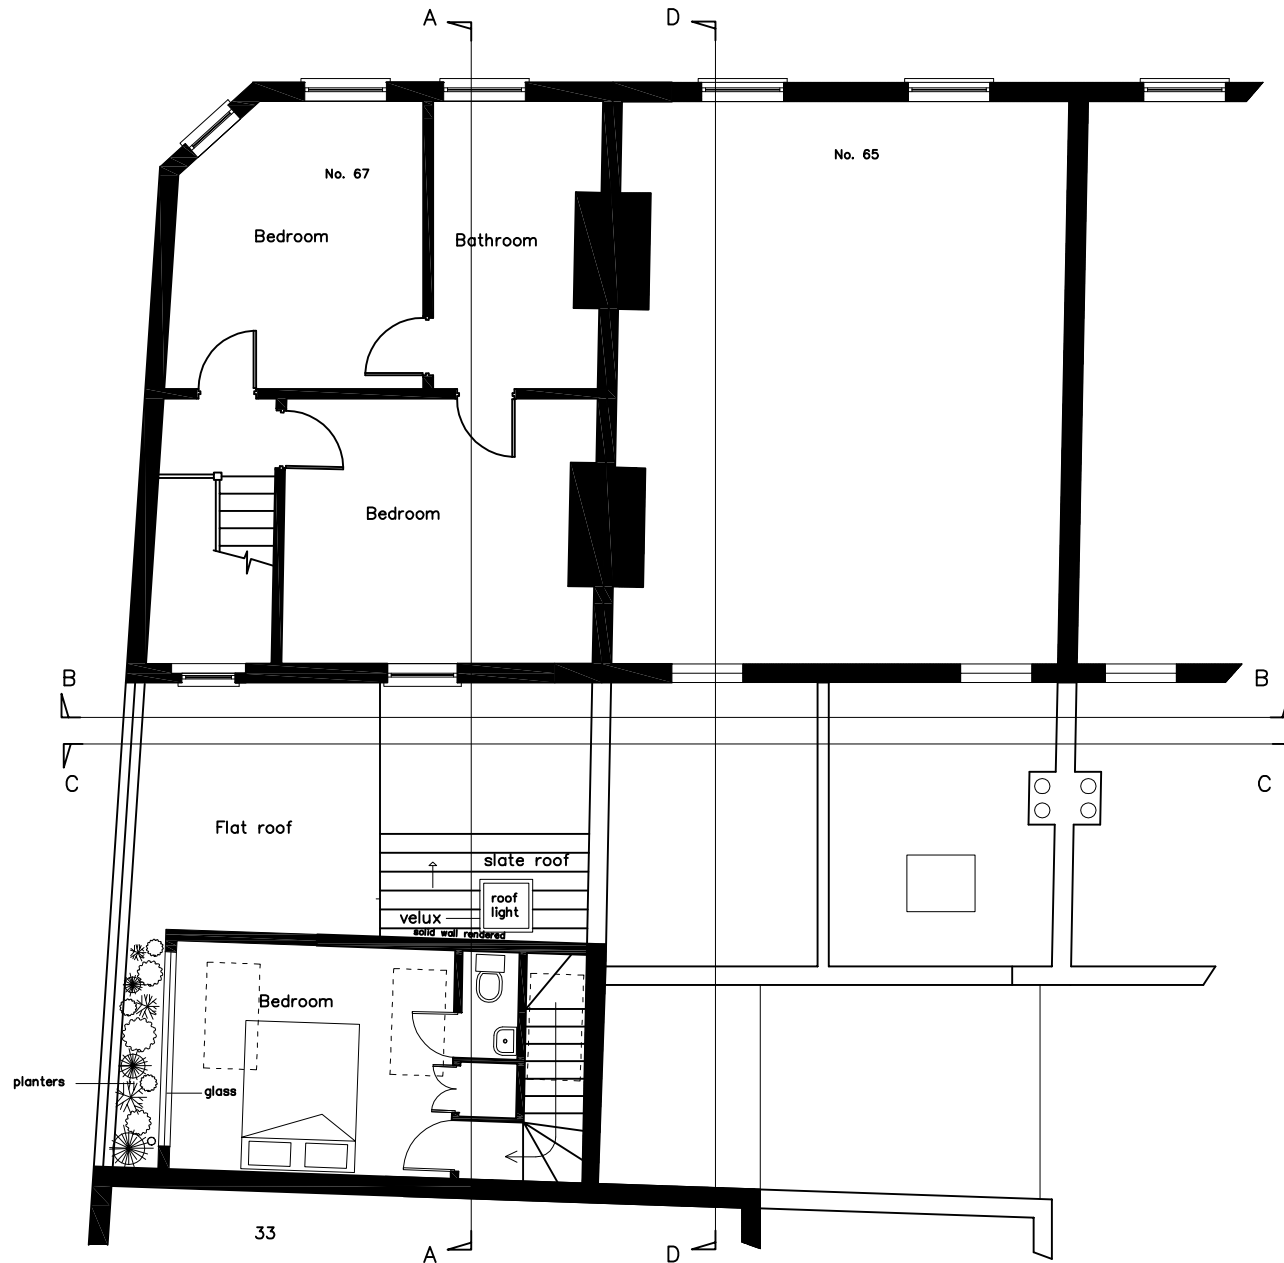

Proposed Second Floor Extension

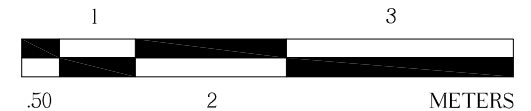

TBD ARCHITECTS

114 ALBERT STREET
LONDON NW1 7NE
ph: 0207 485 8976
fax: 0207 267 7529

PROJECT 67a Chetwynd Rd
London, NW5 1BX

DRAWING TITLE
Proposed Second Floor Layout

SCALE 1:100

DRAWING 67aCR 12

REVISION
A