

Do not scale from this drawing
All dimensions to be checked on site

Notes:

Amendments:

Drawing type:
PLANNING

Client:
London Borough of Camden

Project:
Condition Sustainability Project
Konstam Childrens Centre

Title:
Proposed Bay Window Sections
North East Side

Scale: 1:5 @ A1 Date: 17/05/12

Drawn: JH Checked: JP

Dwg.no: 116246/KON/04


Rev:

Watts.


Watts Group PLC
1 Great Tower Street
London EC3R 5AA

T: +44 (0)20 7280 8000
F: +44 (0)20 7280 8001


W: Watts-international.com

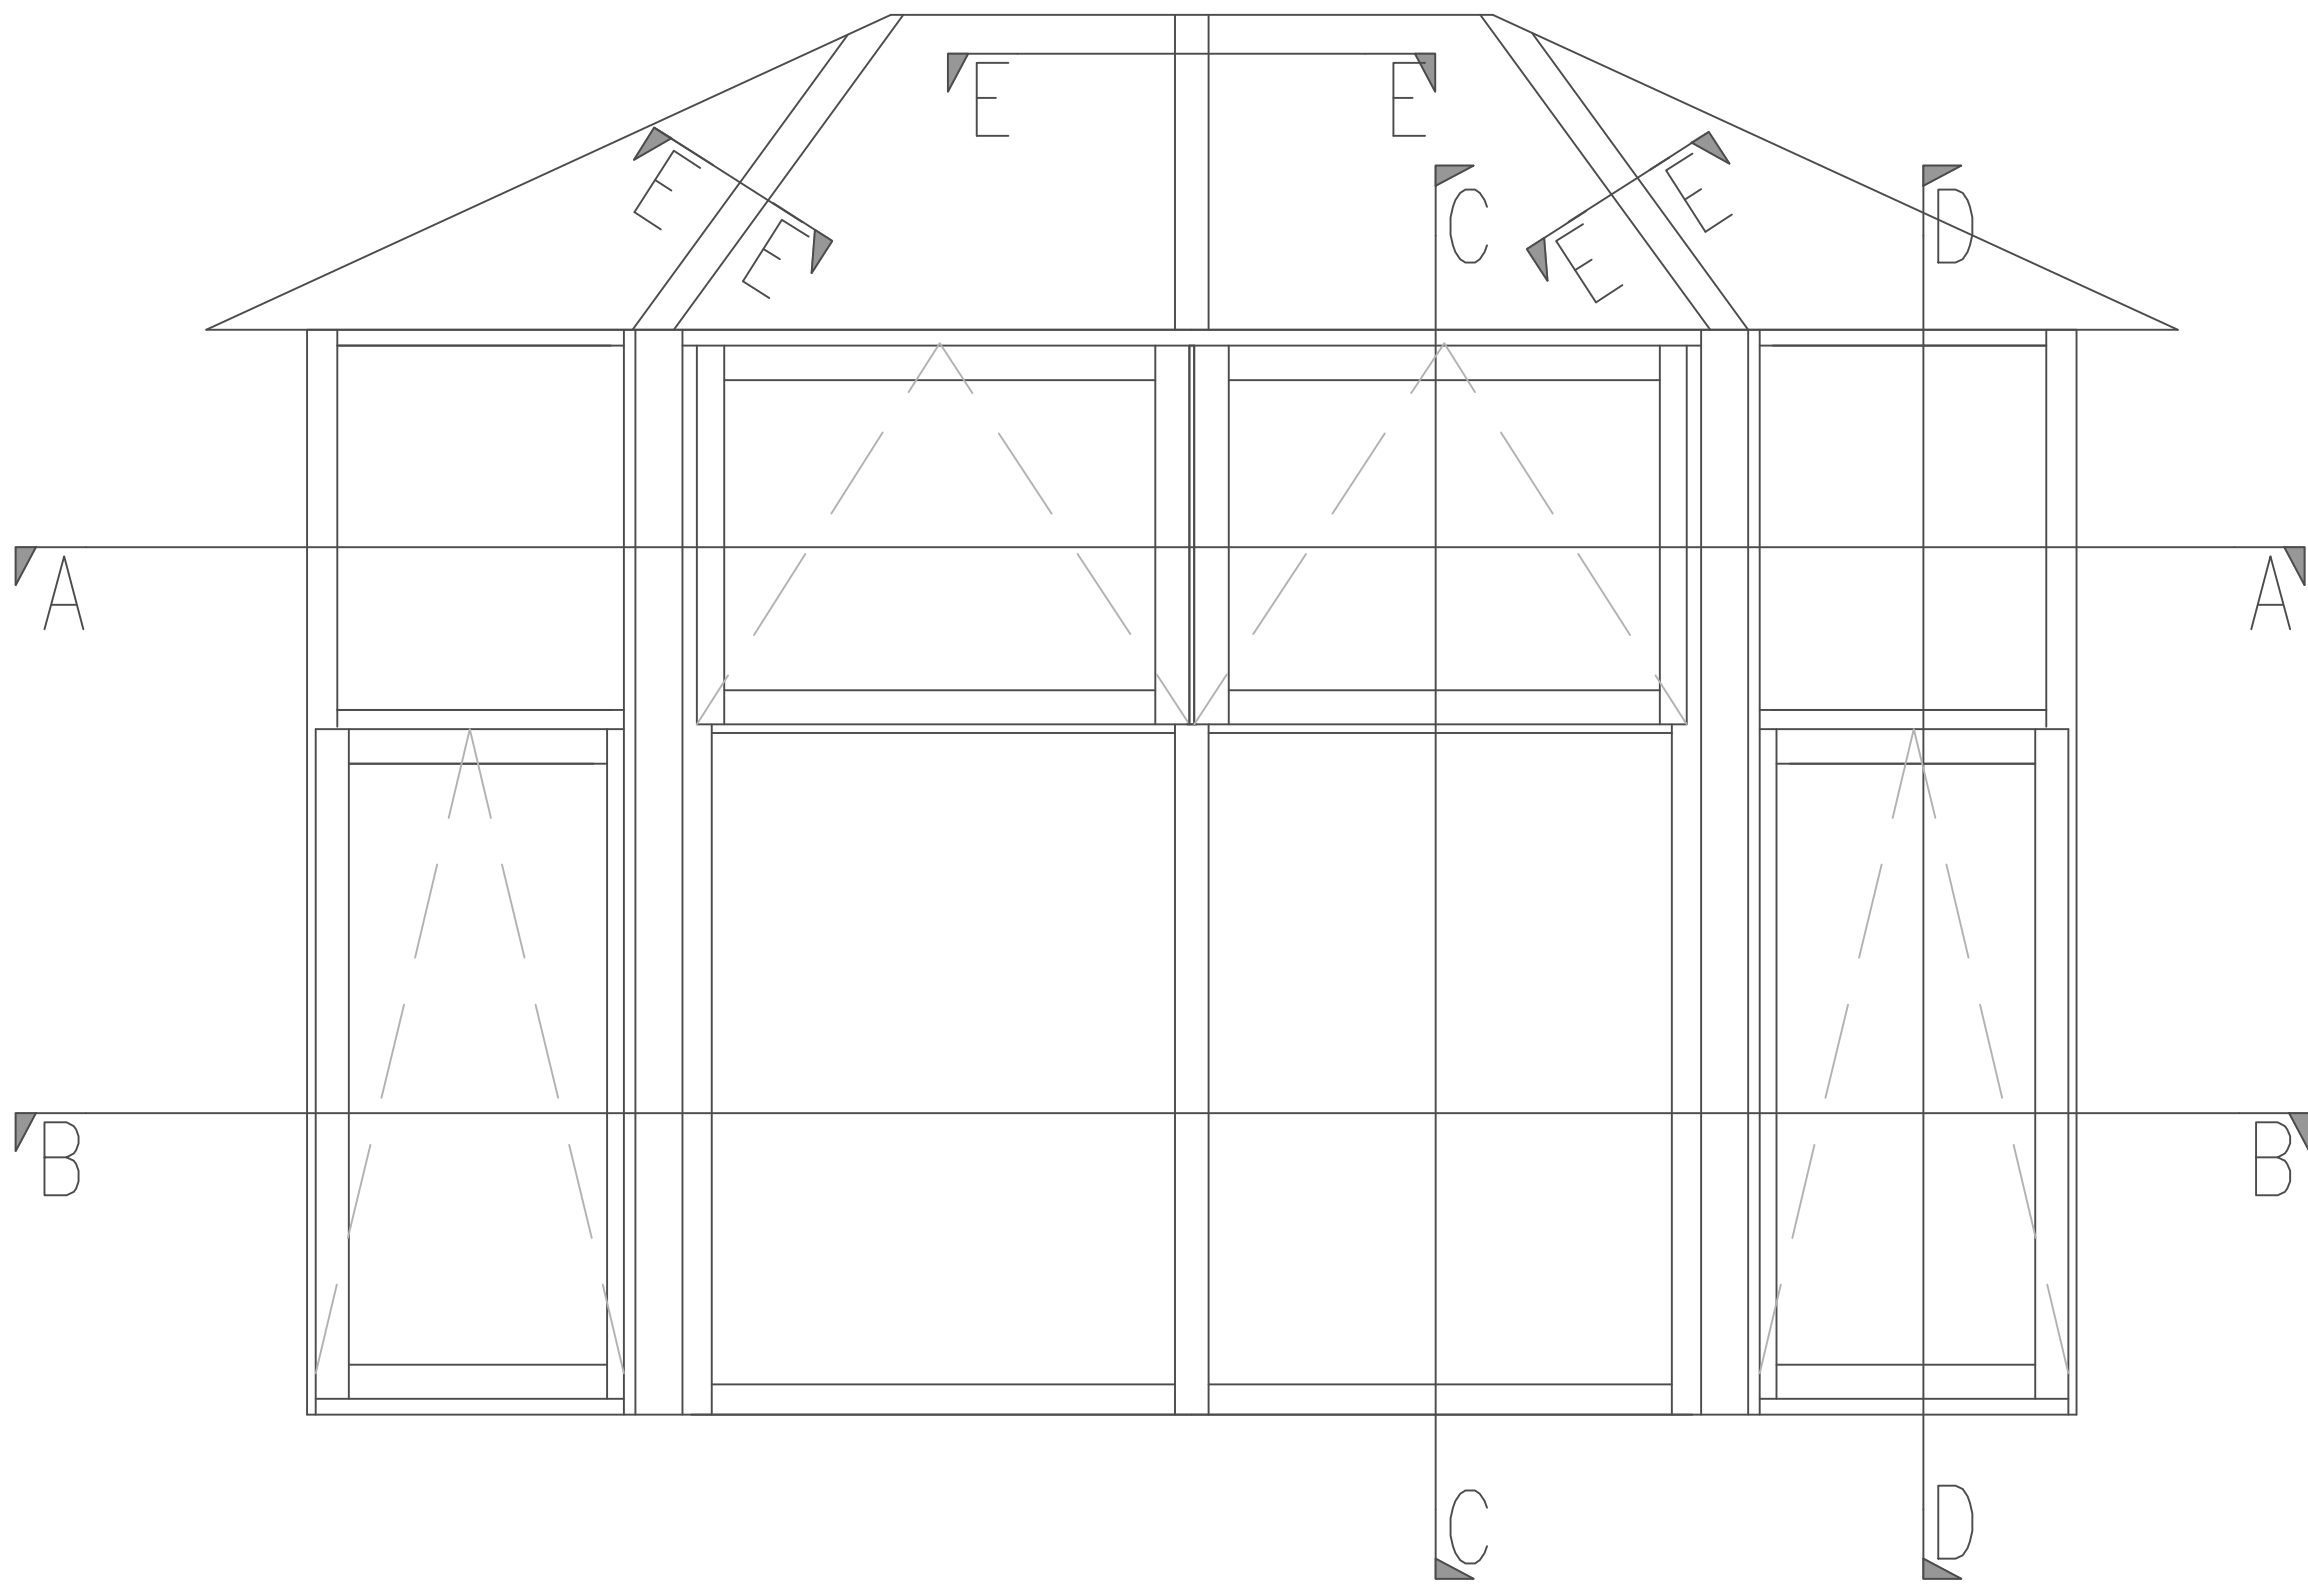


Bay Window Detail - NTS

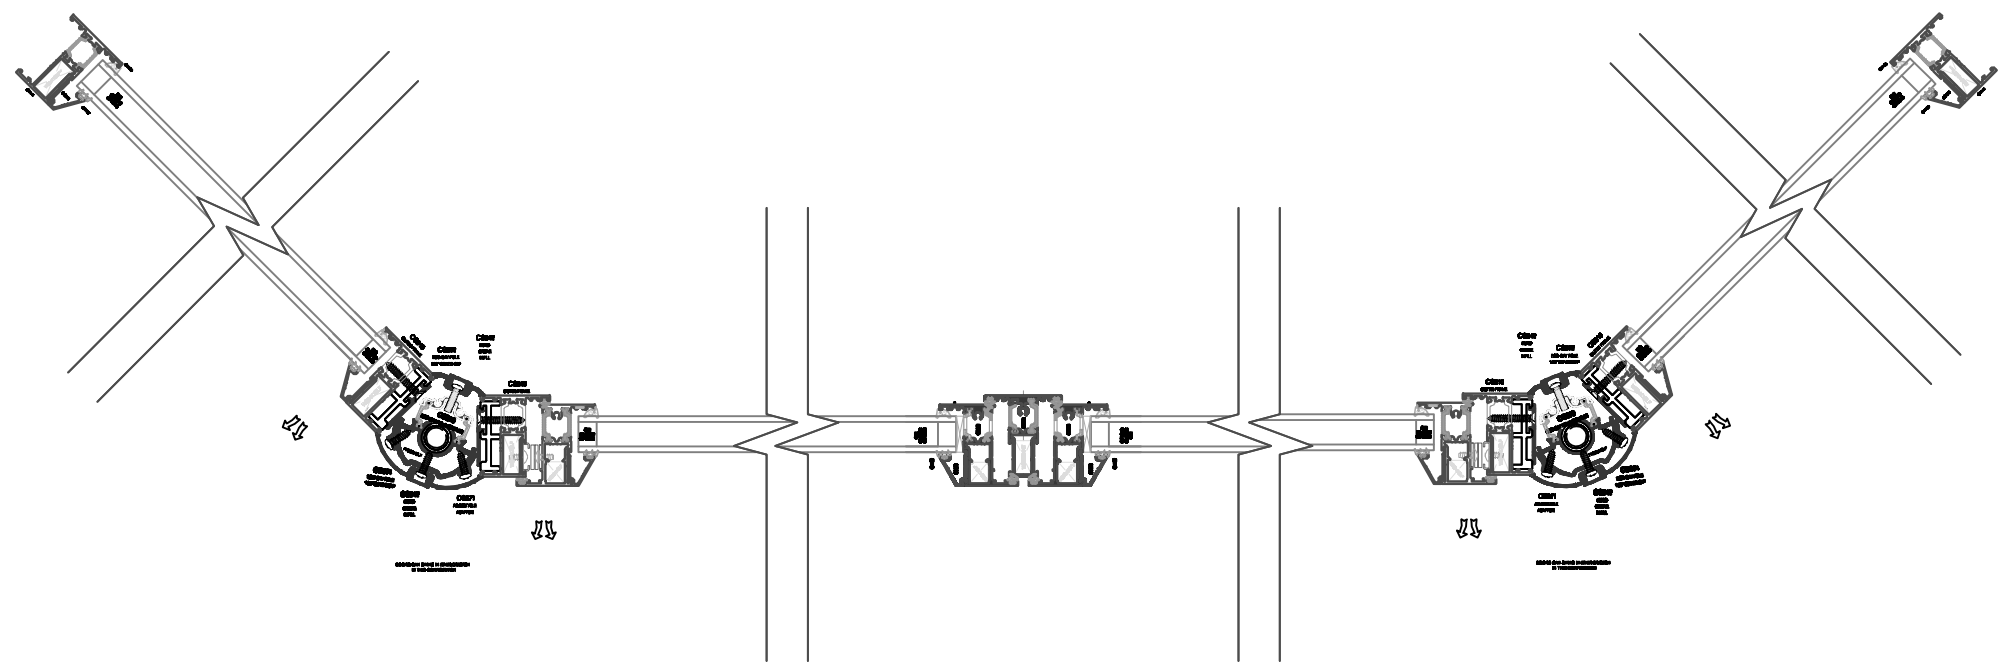


SECTION A @ 1:5

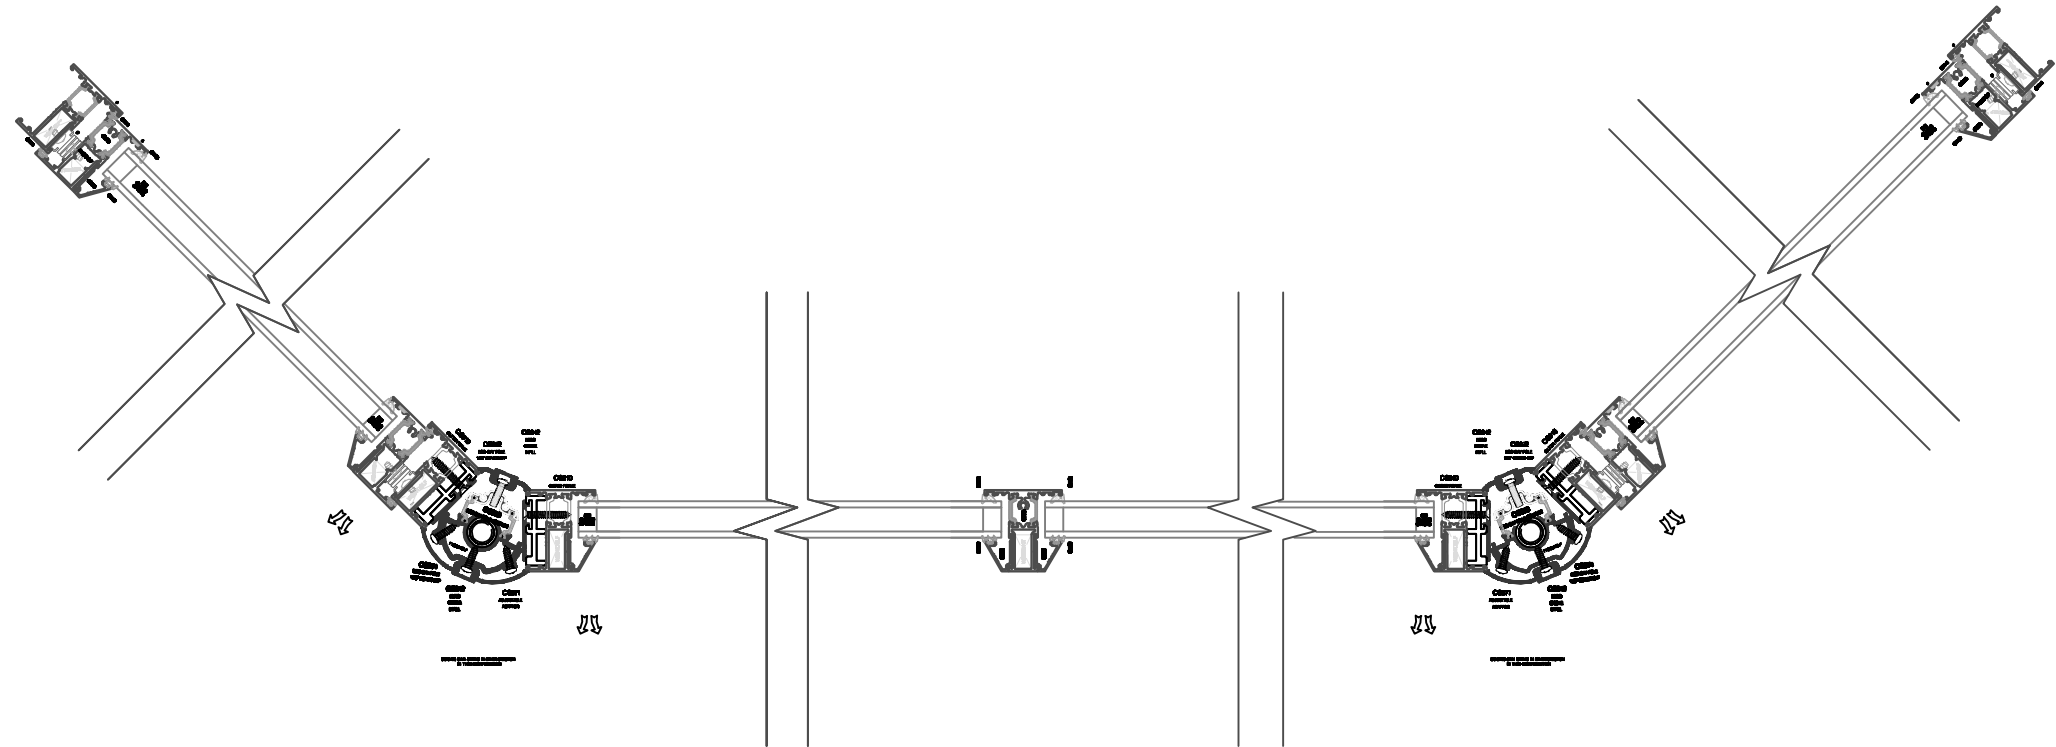


SECTION B @ 1:5

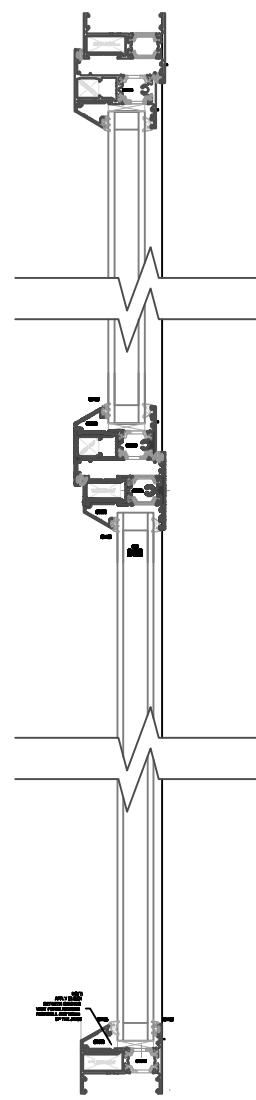

SECTION C @ 1:5

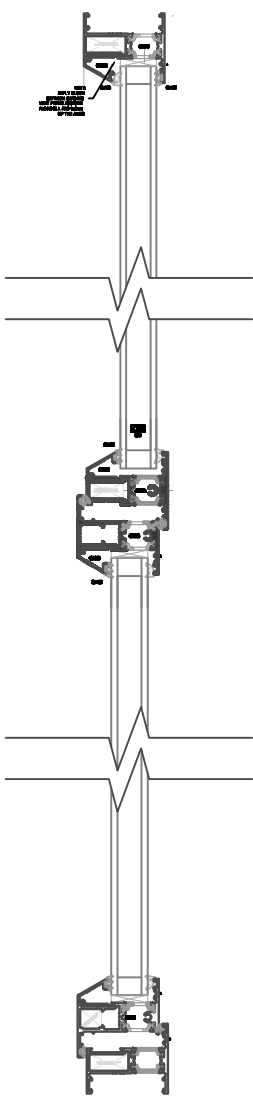

SECTION D @ 1:5

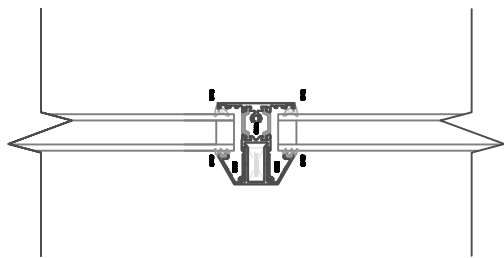

SECTION E @ 1:5