


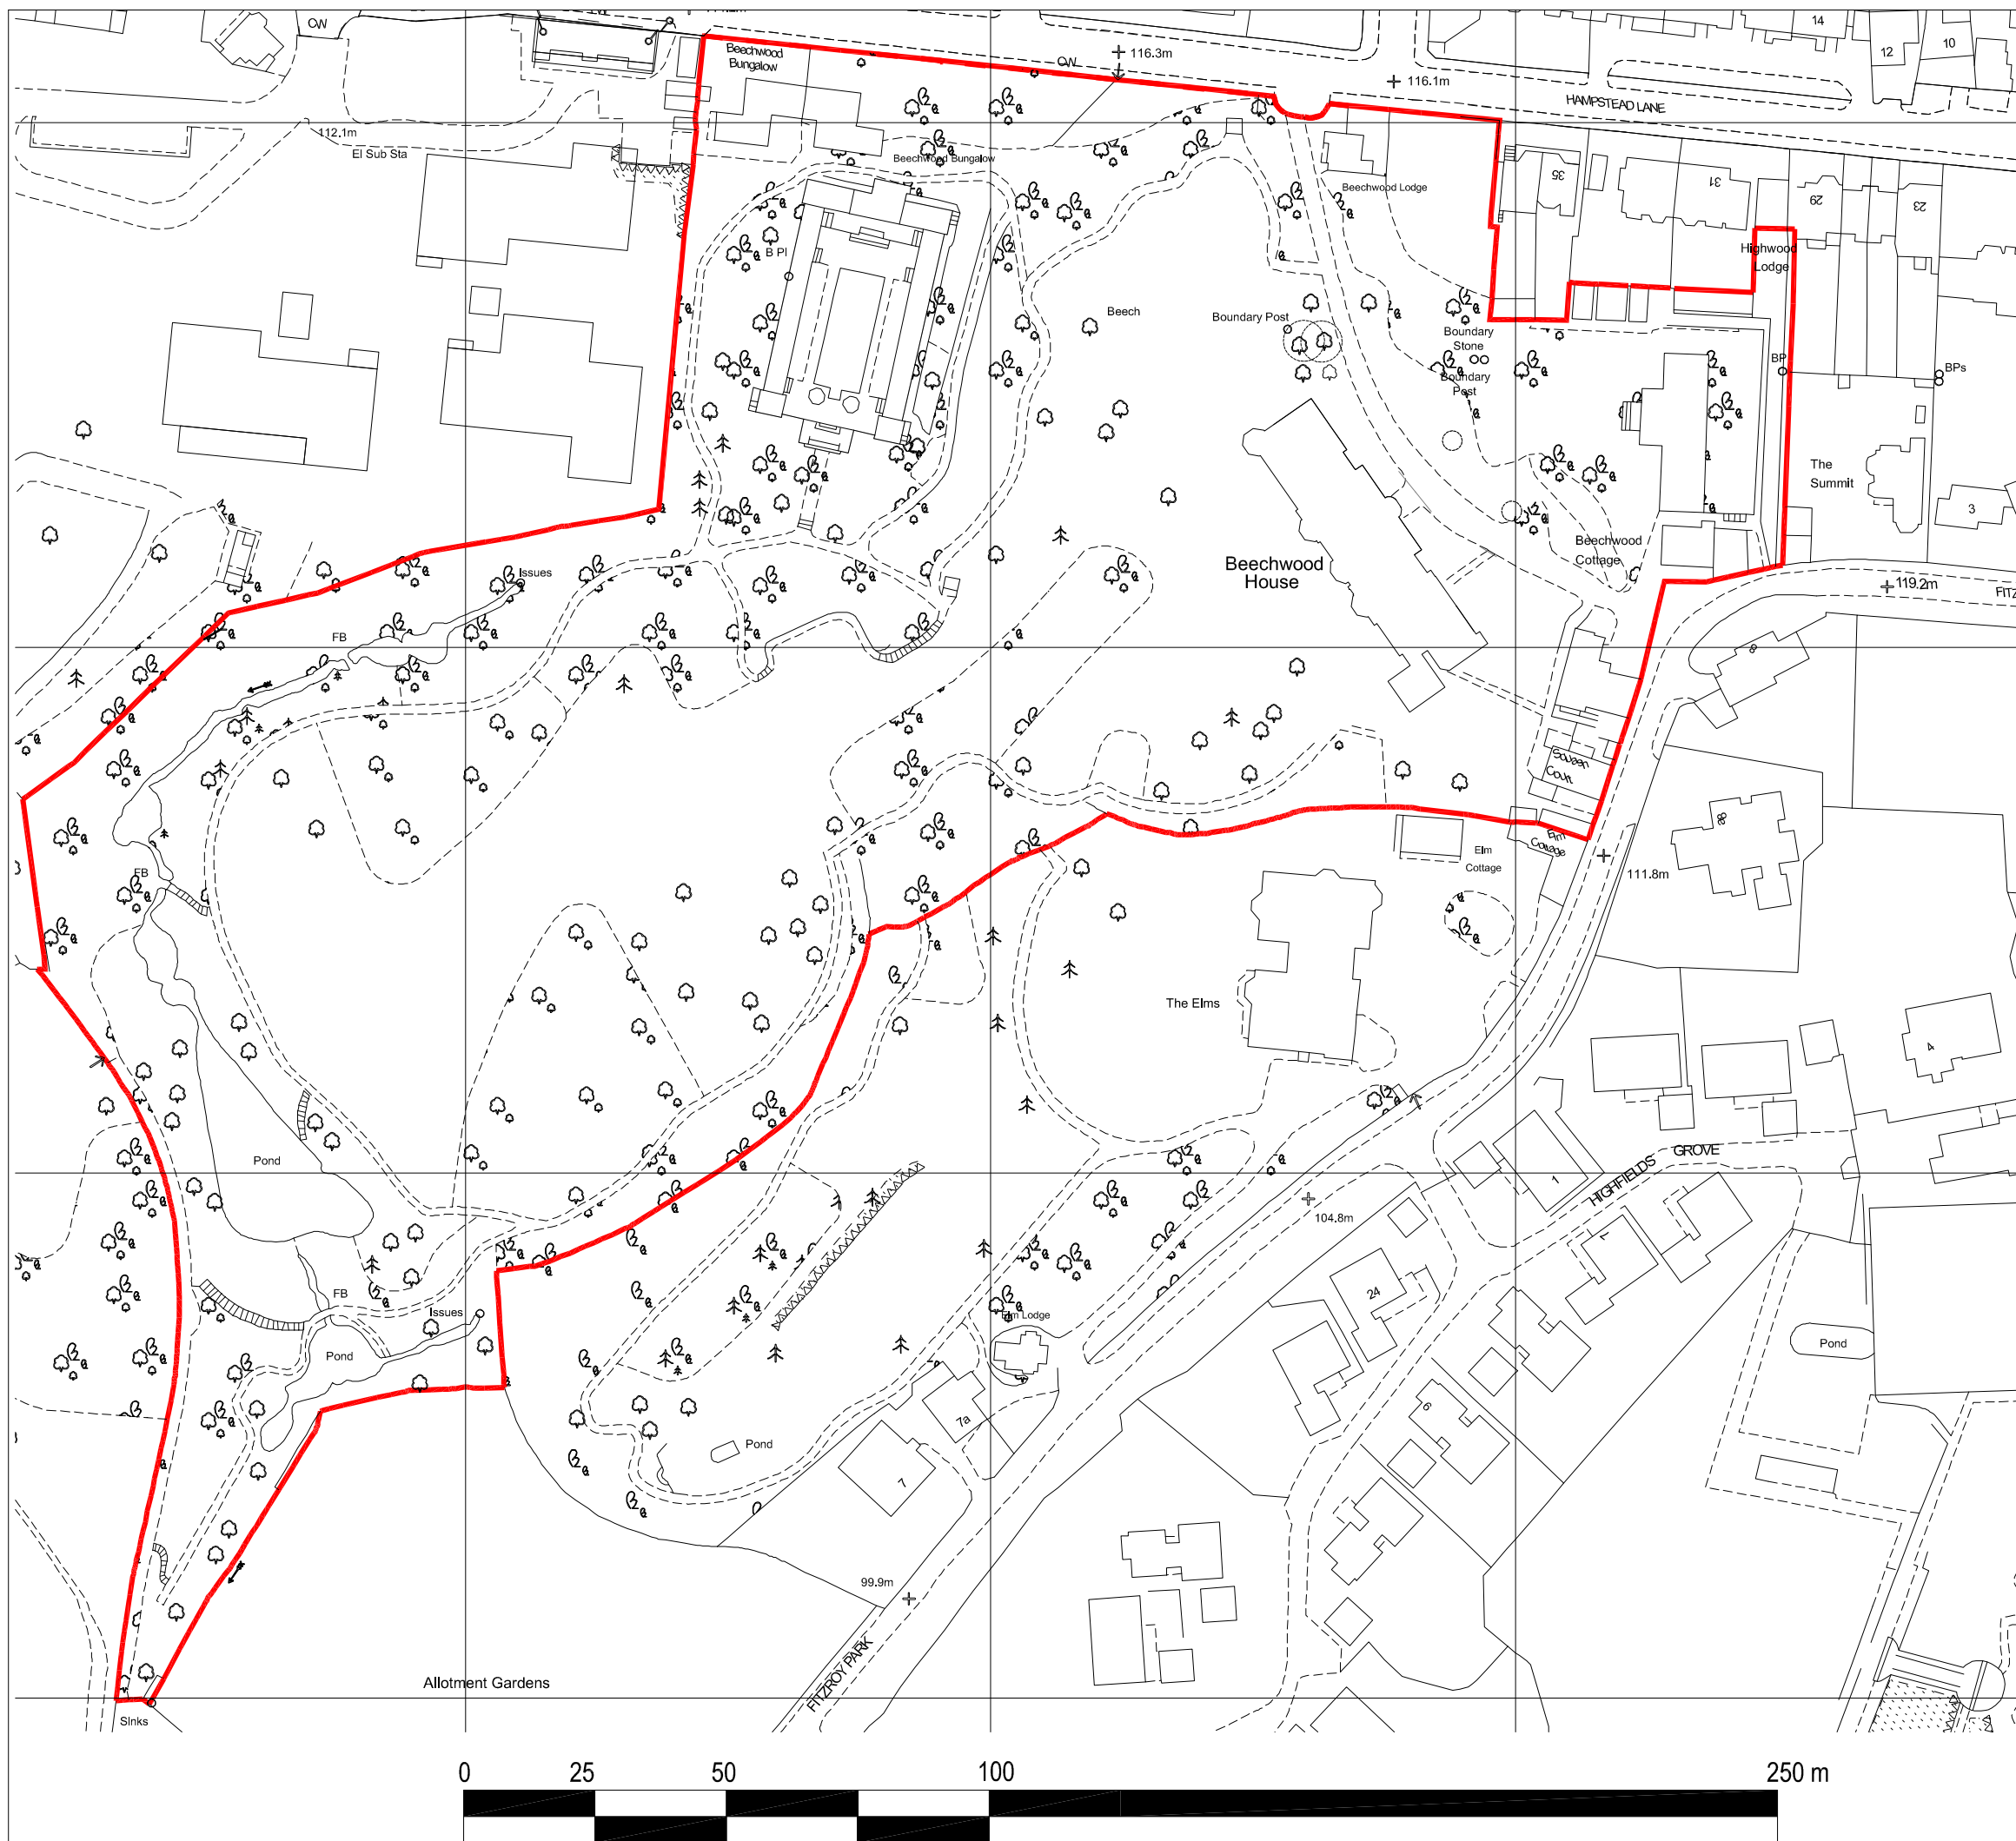

.	.	Planning Permission	.
Rev.	Date	Reason For Issue	Chk

Status

PLANNING



MARTIN ASHLEY
ARCHITECTS

The Stables, Friars Stile Road,
Richmond, Surrey TW10 6NE
Tel: 020 8948 7788 - Fax: 020 8948 5520
www.martinashleyarchitects.co.uk

Client	HANLEY LIMITED
--------	----------------

Job	BEECHWOOD HOUSE
-----	-----------------

Title	OS SITE LOCATION PLAN
-------	-----------------------

Date September 2011	Scale 1:1250@A3
---------------------	-----------------

Drawn By AMM	Checked By .
--------------	--------------

Drawing Number	Revision
2191-07/00/00	.