



ELEVATION

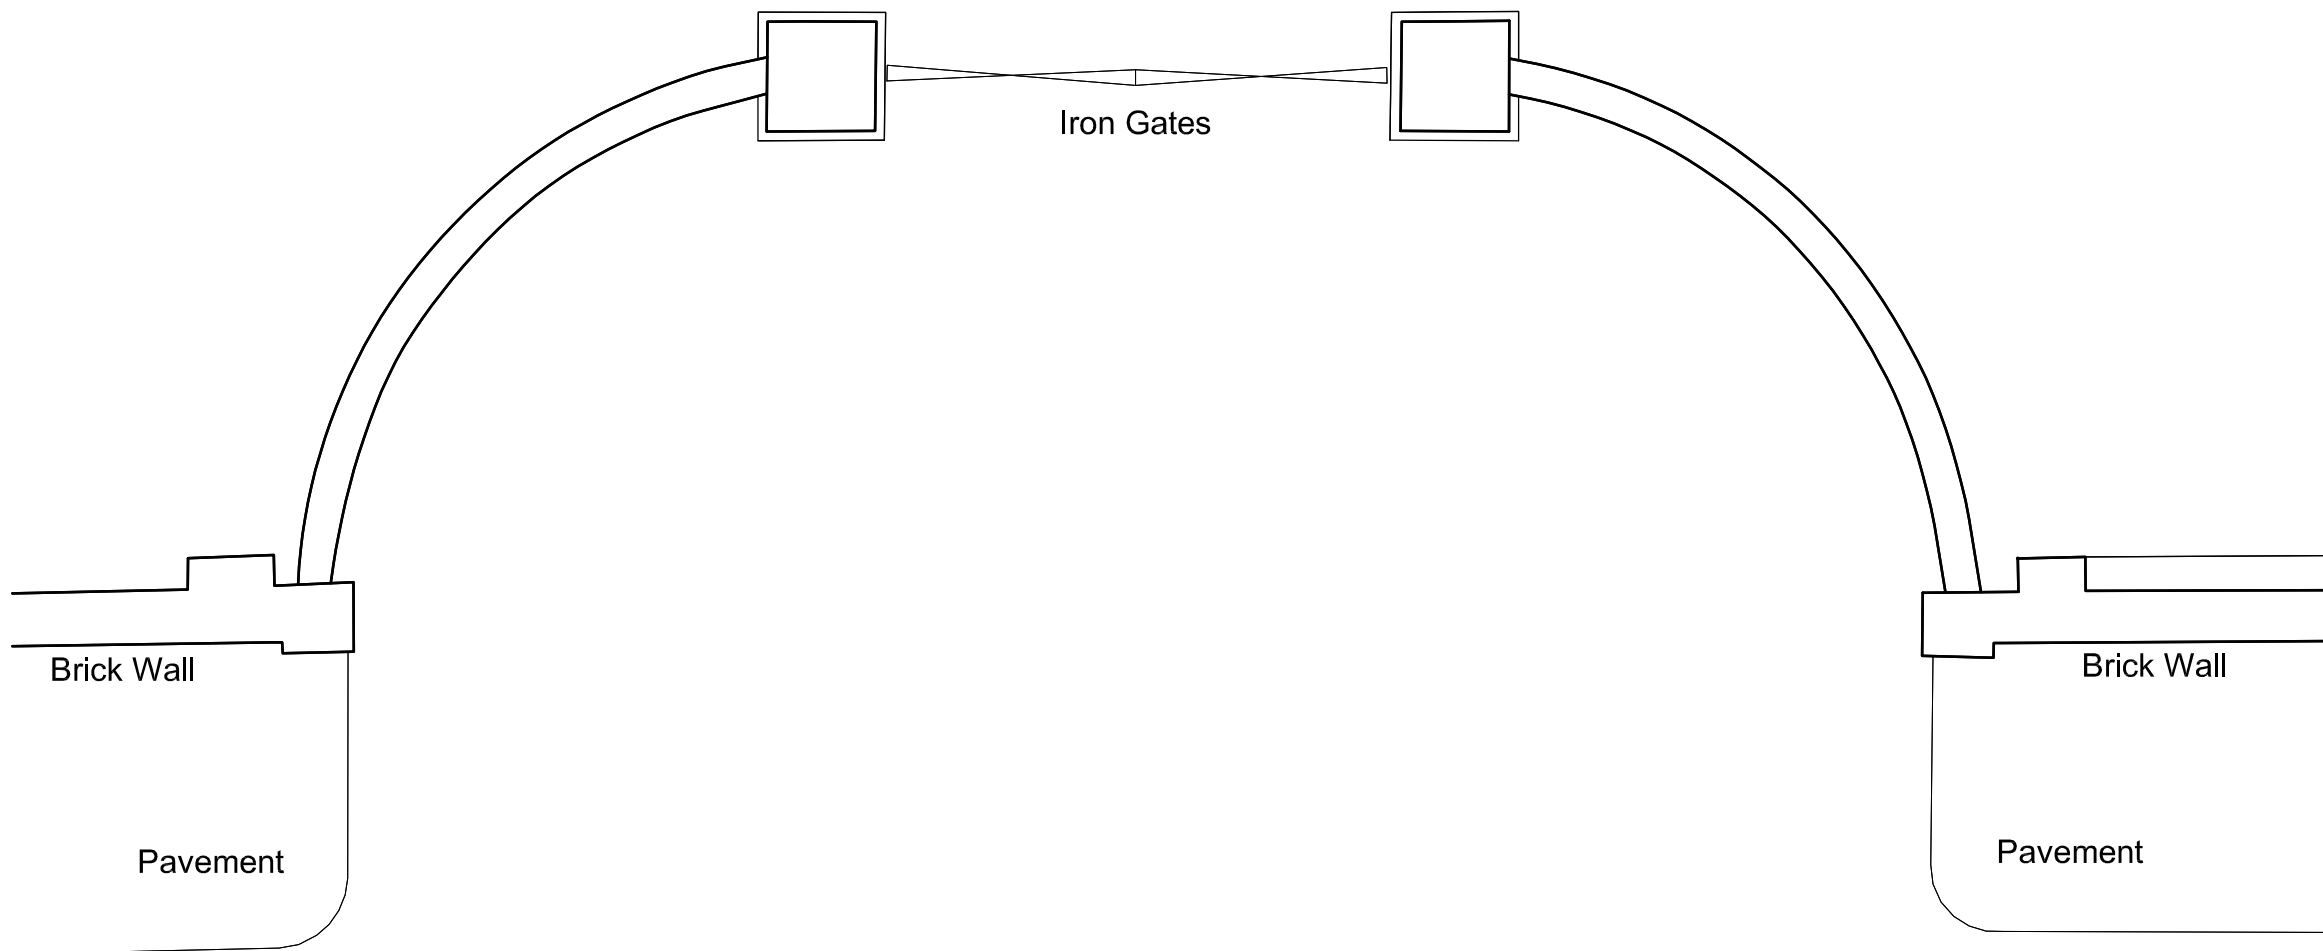

PLAN

KEY:

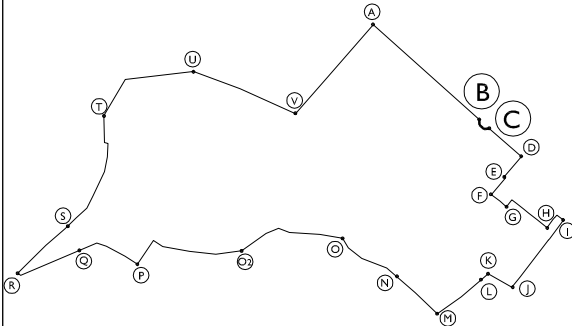

LOCATION PLAN

A.	09.05.12.	Planning	
.	28.03.12.	For tender	.
Rev.	Date	Reason For Issue	Chk

Status **PLANNING**

<div><div>M</div><div>MARTIN ASHLEY ARCHITECTS MAA INTERIORS</div><div>Lamb House, Church Street, Chiswick, London W4 2PD T +44 (0) 20 8948 7788 www.ma-arch.co.uk</div></div>			
Client	HANLEY LIMITED		
Job	BEECHWOOD		
Title	MAIN GATE AS EXISTING		
Date	OCT 2011	Scale	1:50 @ A3
Drawn By	LCW & AMM	Checked By	ST
Drawing Number	2191-07/01/16		Revision A