



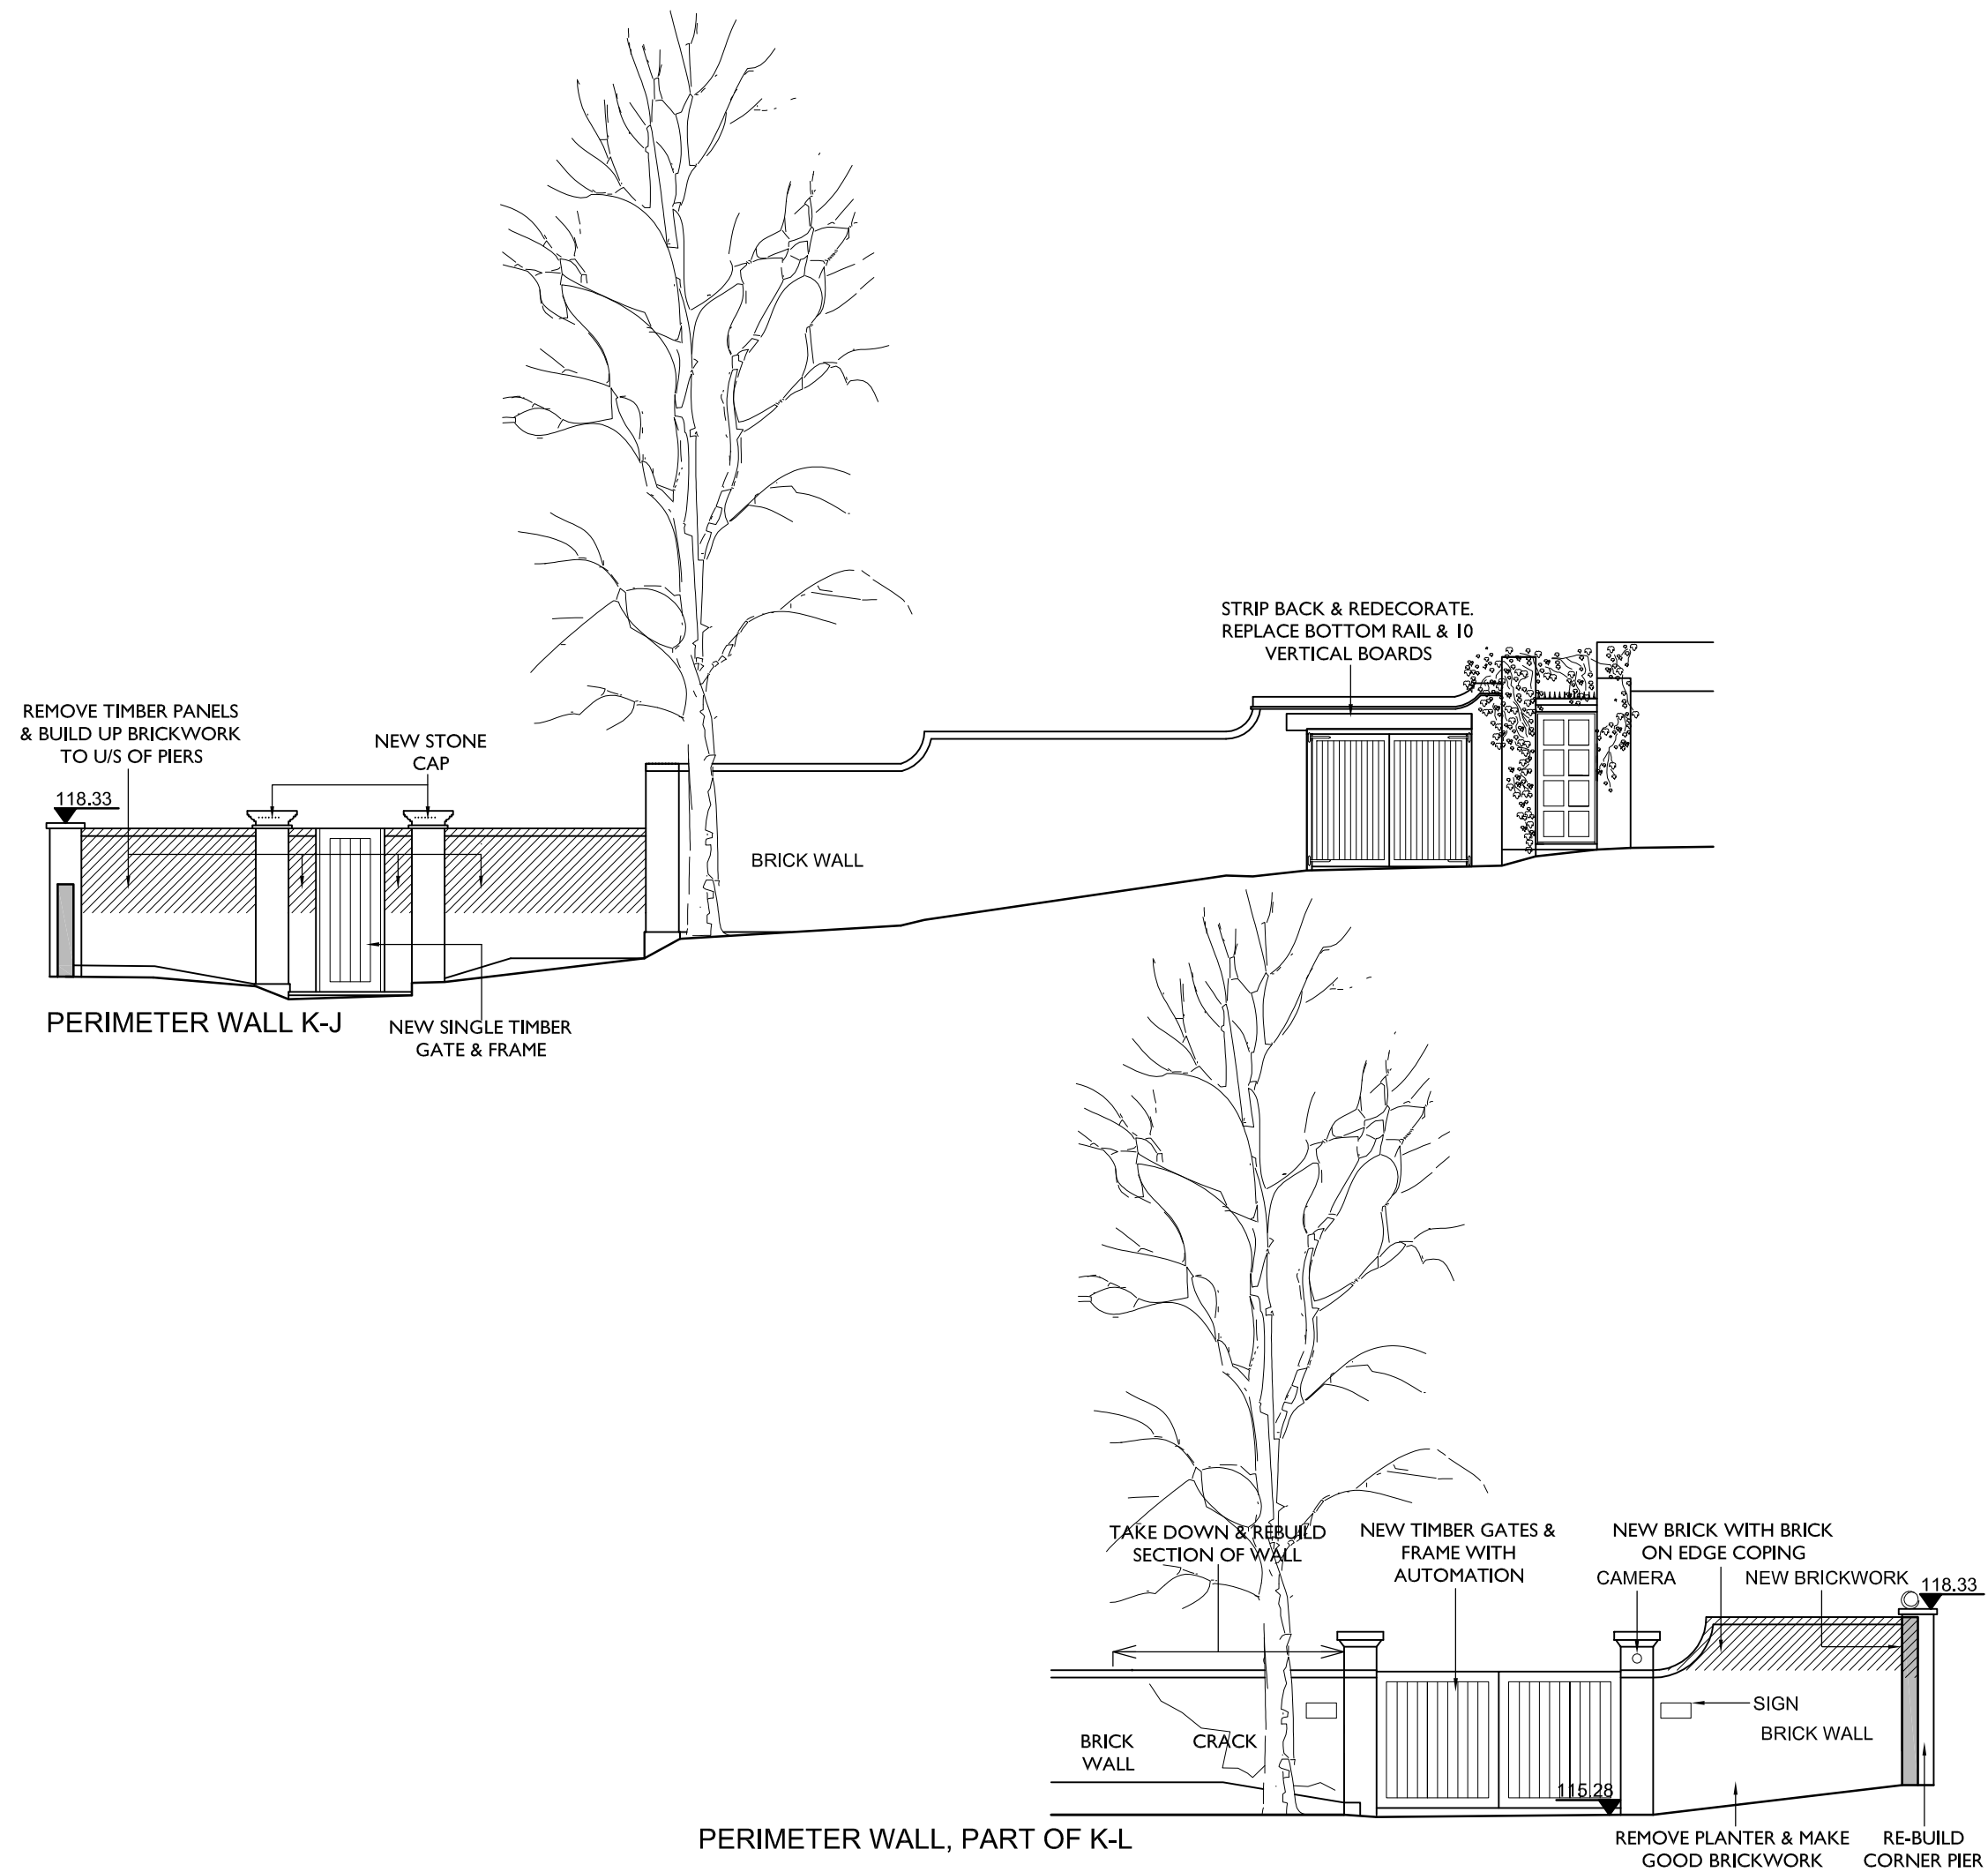

KEY

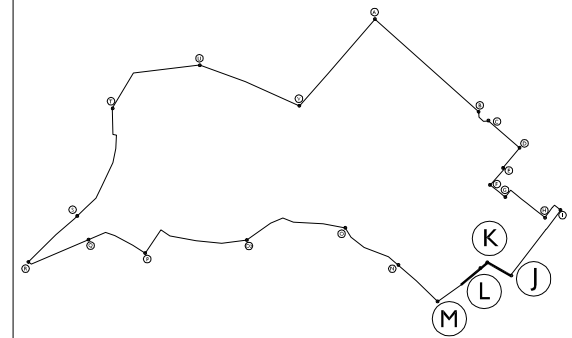

LOCATION MAP

A.	09.05.12	Planning	KS
.	28.03.12	for tender	
Rev.	Date	Reason For Issue	Chk

Status	PLANNING
--------	-----------------



MARTIN ASHLEY
ARCHITECTS

The Stables, Friars Stile Road,
Richmond, Surrey TW10 6NE
Tel: 020 8948 7788 - Fax: 020 8948 5520
www.ma-arch.co.uk

Client	HANLEY LIMITED		
Job	BEECHWOOD ESTATE PERIMETERS RESTORATION AND IMPROVEMENTS		
Title	EXTERNAL ELEVATION OF PERIMETER WALL K-J AS PROPOSED		
Date	OCT 2011	Scale	1/100 @A3
Drawn By	AMM & LCW	Checked By	ST
Drawing Number	2191-07/01/15		Revision A

© Martin Ashley Architects 2009