


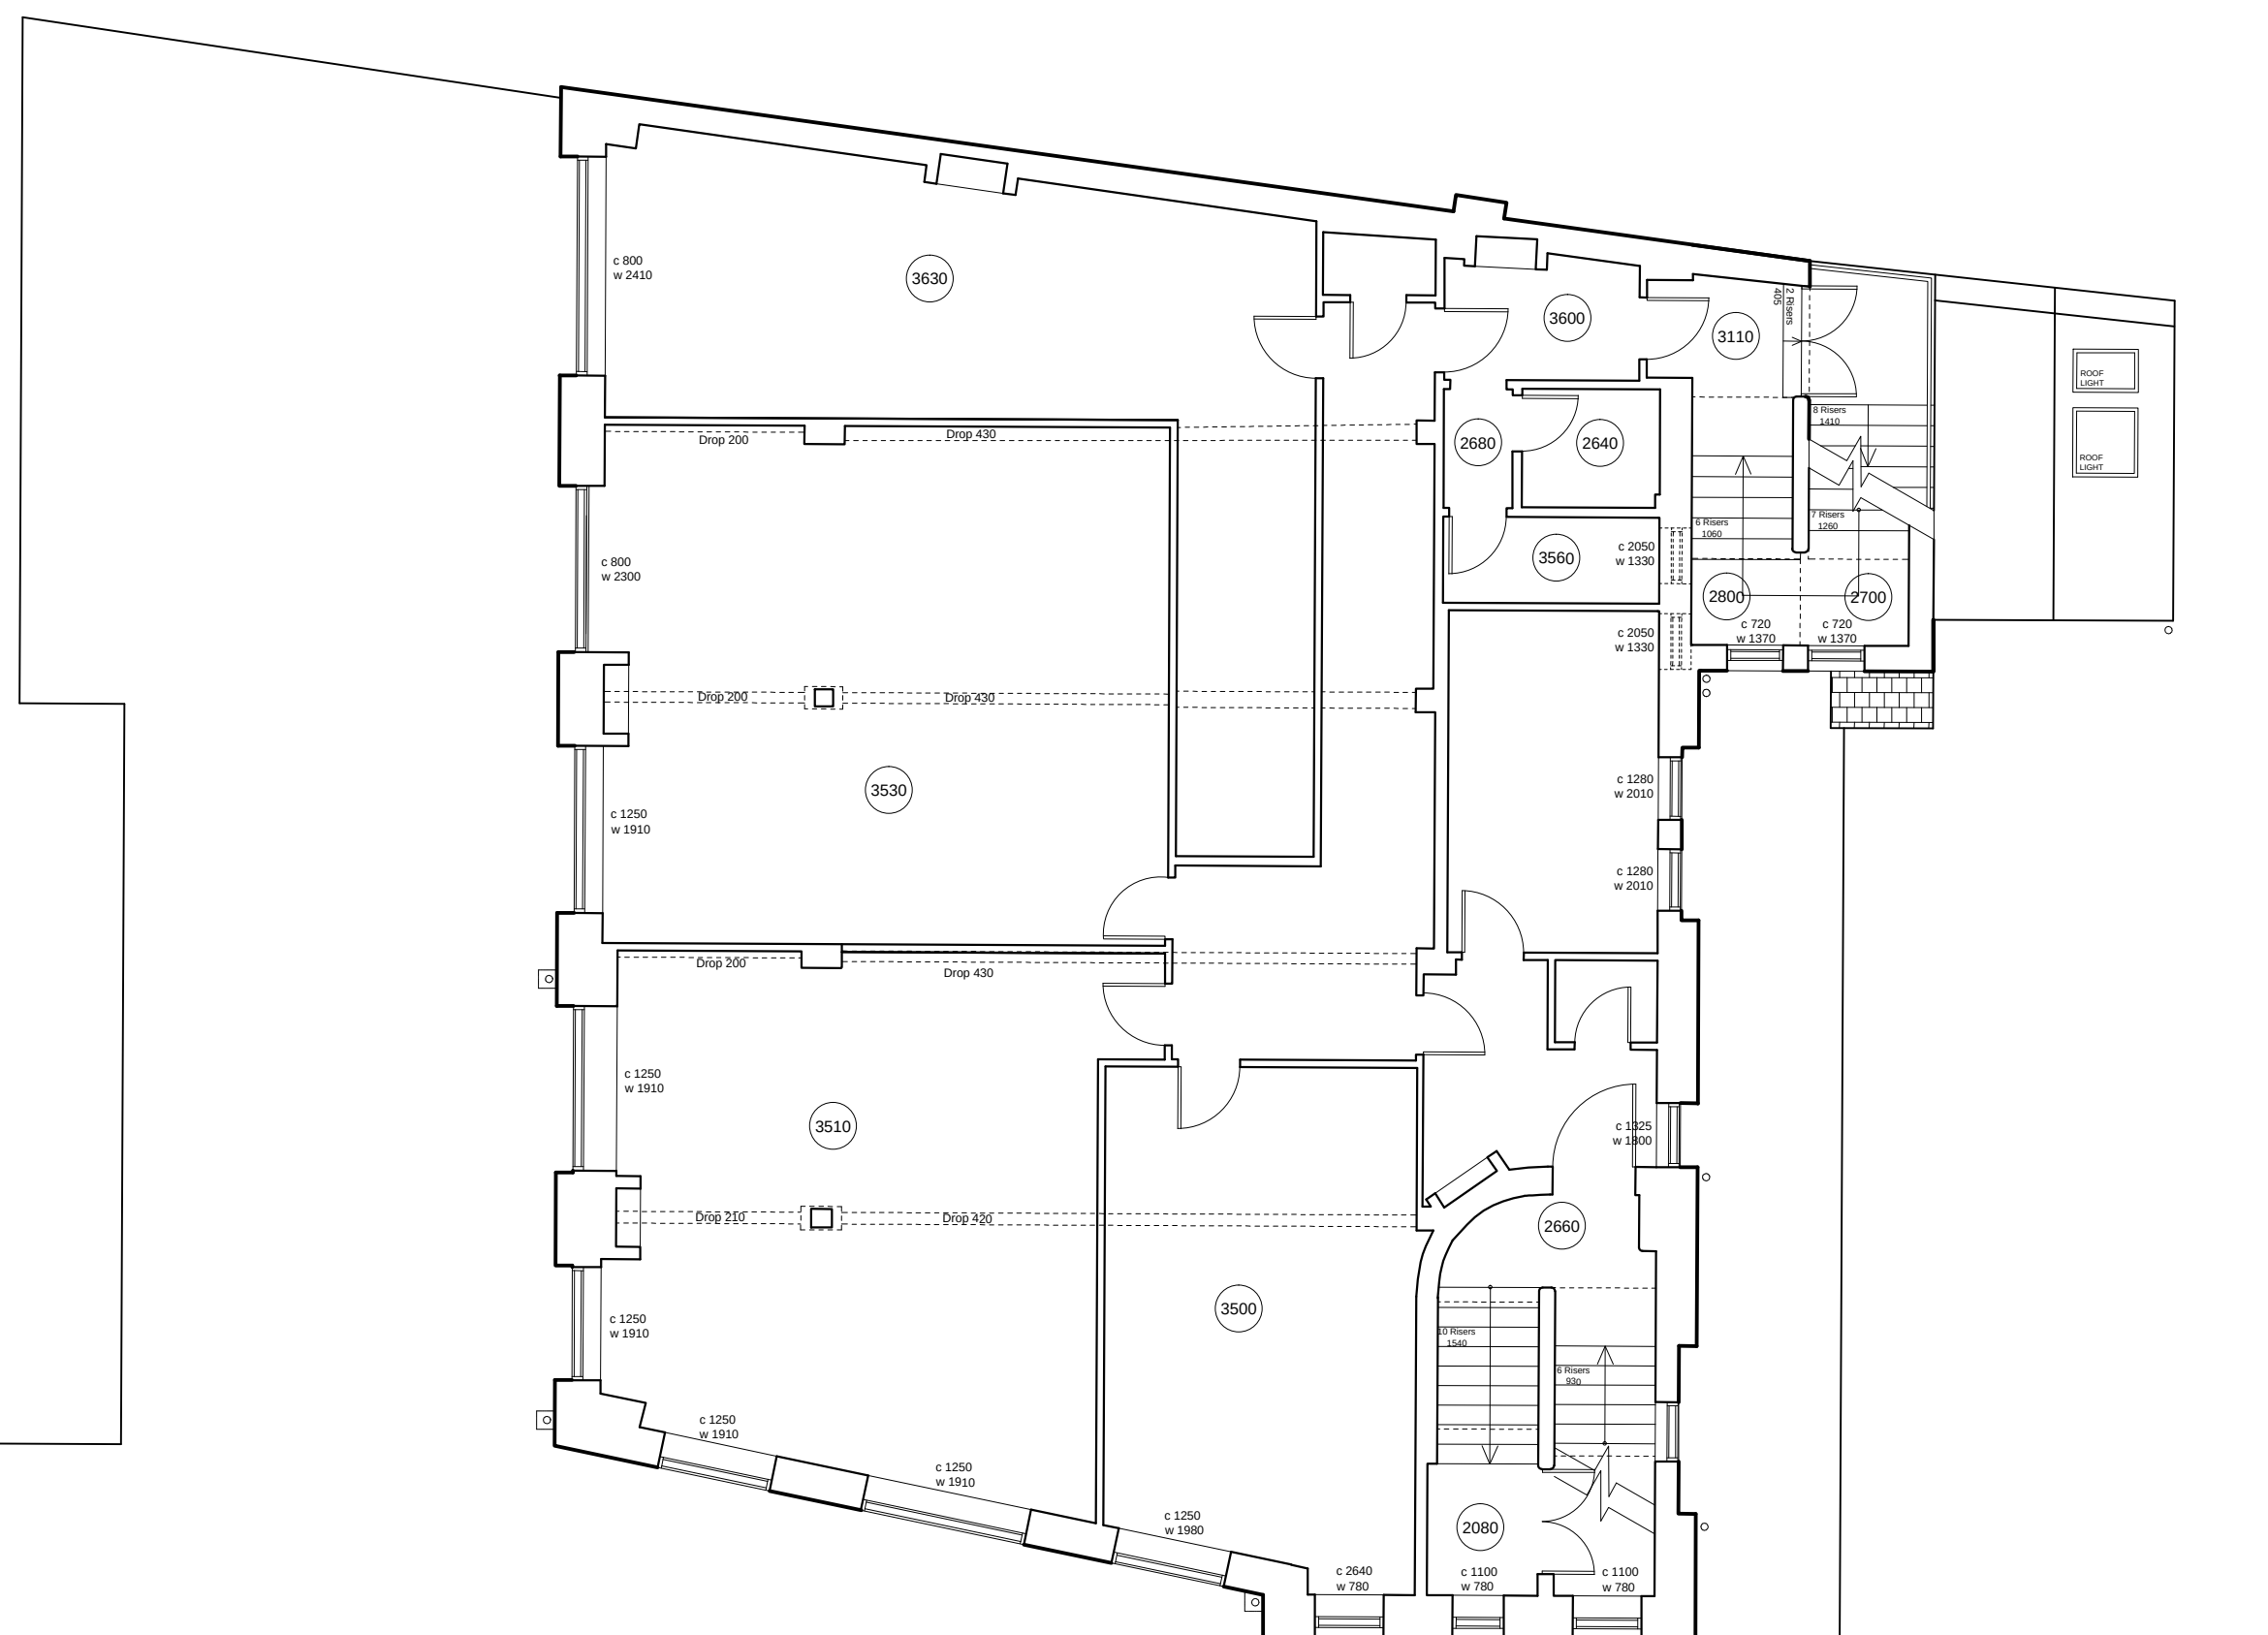

Issue:

Drawing

Scale
1/100 @A2

Drawing No. 1090/11-03	Revision A
---------------------------	---------------

T +44(0)20 73595044 E info@inhousearchitects.co.uk
F +44(0)20 73543602 W www.inhousearchitects.co.uk