


Proposed Side Elevation - South East

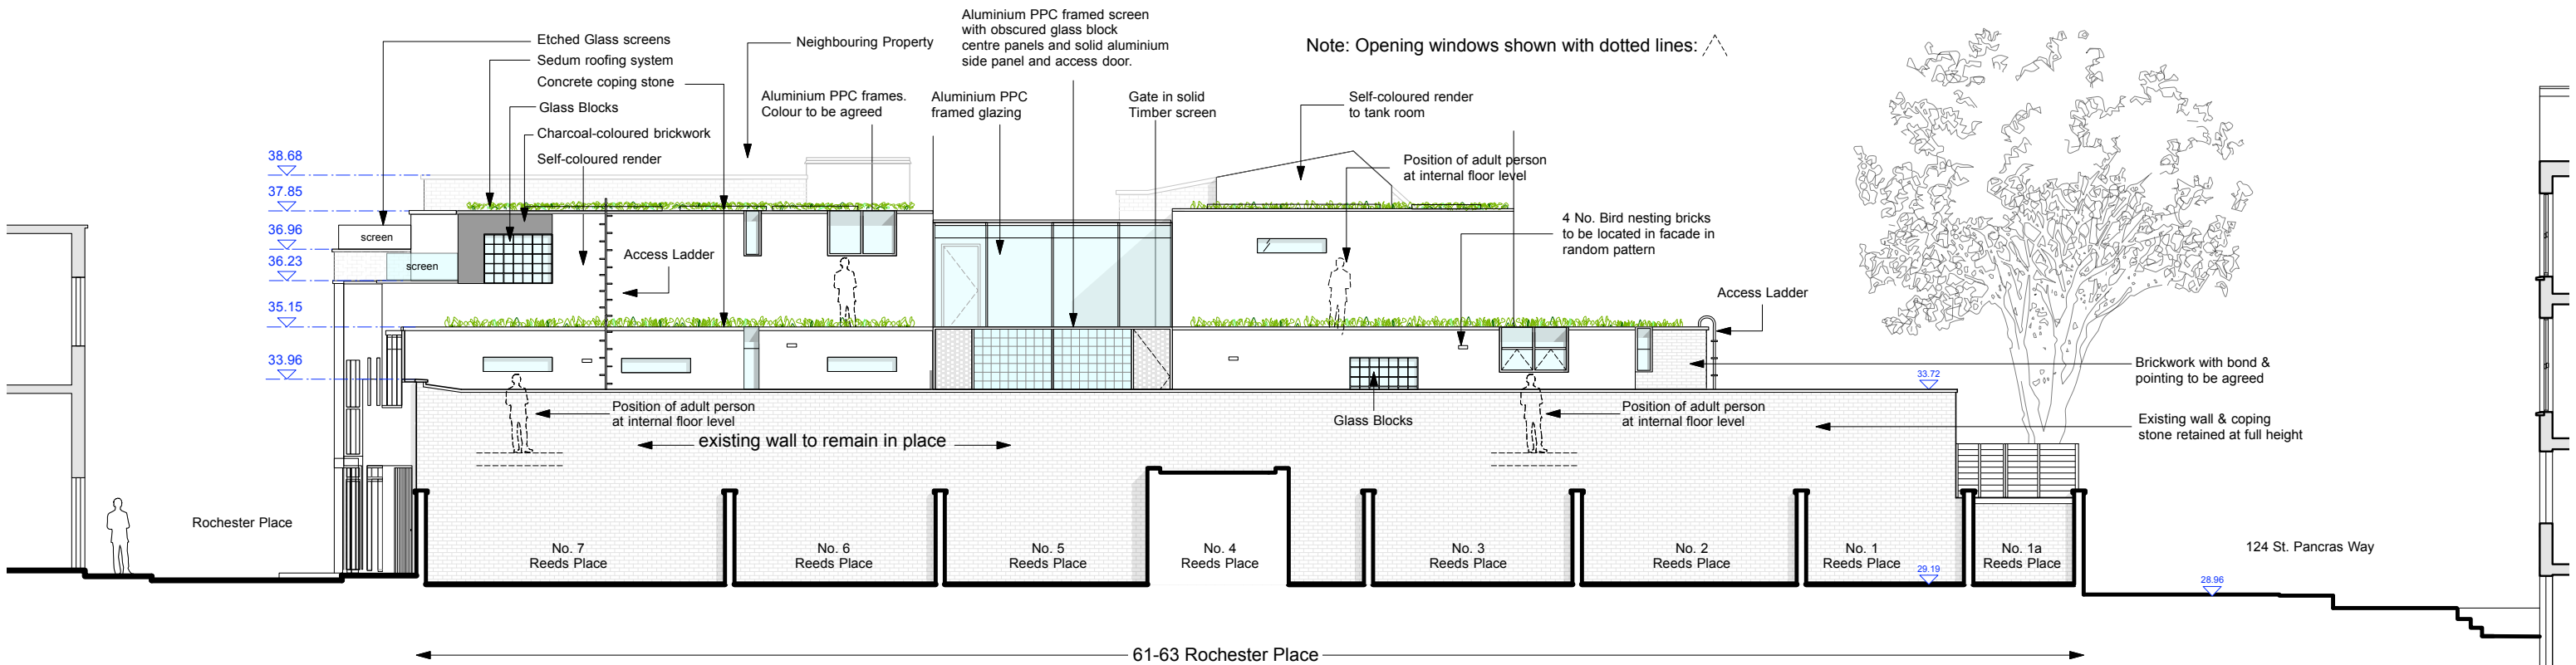

Proposed Side Elevation - North West

Rev.K - 24.04.12 - Adjustments for Planning Submission - glass screen to courtyard raised. Rendered first floor north west side elev. Obscured glazed shown to window at south east  
Rev.J - 01.02.12 - Planning Submission Drawing  
Rev.G - 24.01.12 - Draft Planning with neighbouring properties updated  
Rev.F - 23.01.12 - Draft Planning  
Rev.E - 12.01.12 - Updates to suit Residents  
Rev.D - 18.10.11 - Updates as per Planning Consultation (10.10.11)

Scale 0 1m 2m 5m 8m

Norton Ellis Architects Ltd  
14 Baltic Street East  
London EC1Y 0UJ  
Tel: 020 7490 3142  
Fax: 056 0209 3407  
www.nortonellis.co.uk  
mail@nortonellis.co.uk

These particulars do not constitute, nor constitute any part of, an offer or a contract. All statements contained in these particulars as to this property are made without the responsibility on the part of Norton Ellis Architects Ltd. or the Vendors or Lessors. None of the statements contained in these particulars as to this property are to be relied on as statements or representations of fact. All measurements are approximate and no responsibility is taken for any error, omission, or mis-statement and any intending purchaser or tenants must satisfy themselves by inspection or otherwise as to the correctness of each of the statements contained in these particulars' plans.  
Do not scale from this drawing. All dimensions to be checked on site and any discrepancy to be reported to the Architect prior to construction.  
This drawing to be read in conjunction with all other drawings including those of other consultants.  
Samples of all materials to be provided for comment/ approval prior to fabrication/construction  
© 2011 Norton Ellis Architects Ltd.

## Proposed Side Elevations

PURPOSE OF ISSUE  
Preliminary ☐  
Planning ☒  
Tender ☐  
Construction ☐

235-014  
Rev: K  
Date: 22.08.11  
Scale: 1:100 @ A2

norton ellis architects nea

61-63 Rochester Place, NW1 9JU  
Proposed Side Elevations