


Proposed elevation C with indicative elevation D added

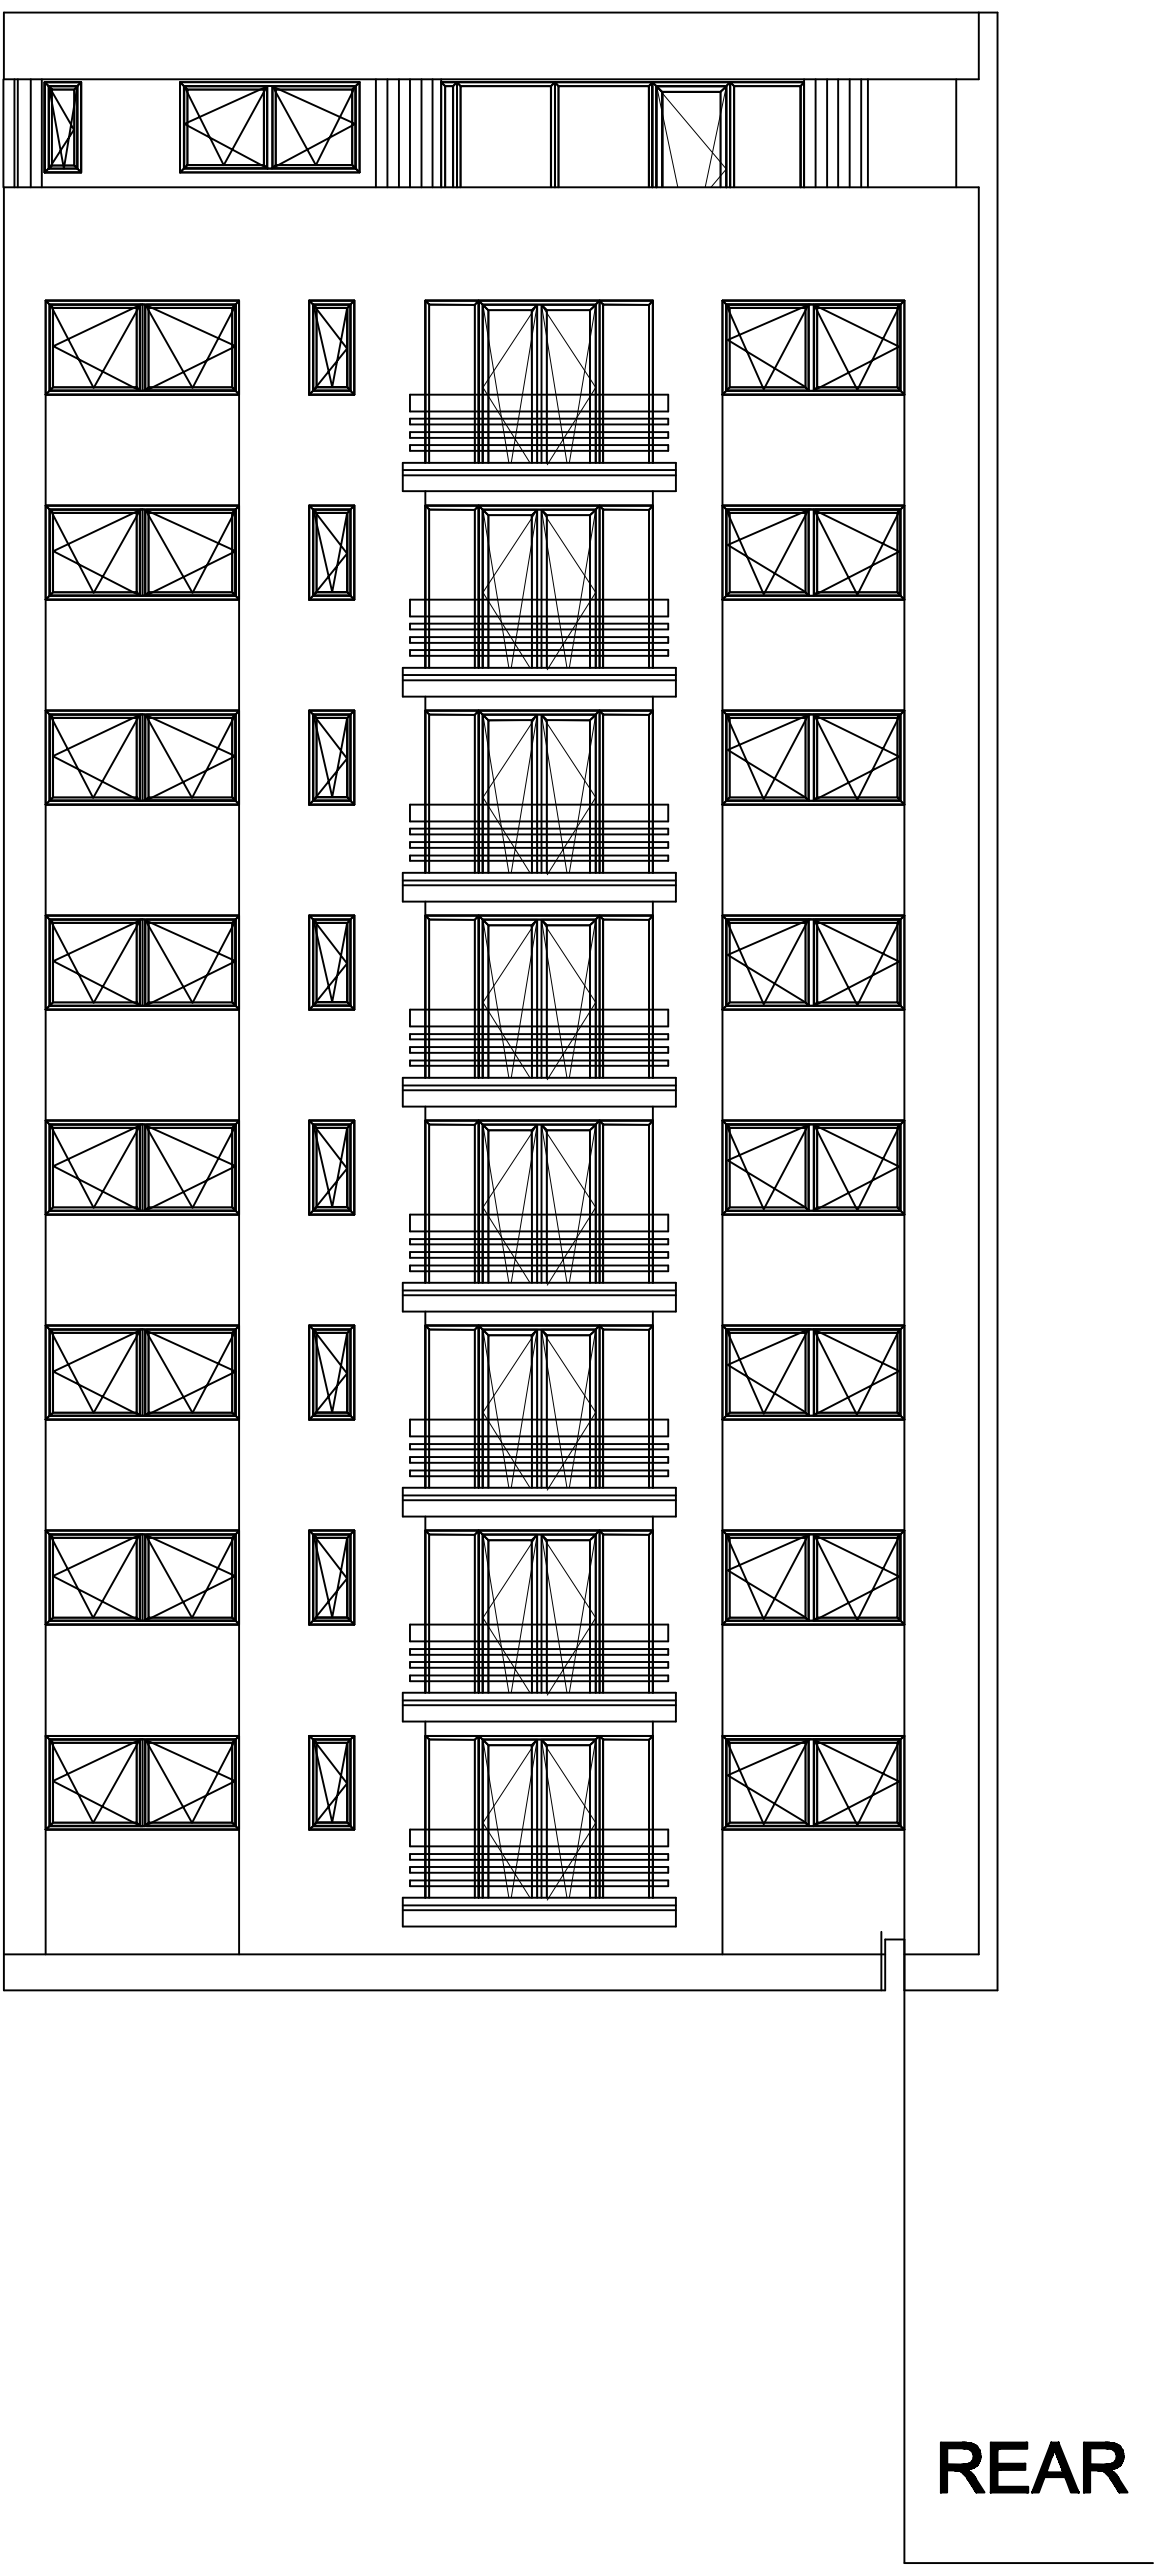

Elevation - D

Do not scale from this drawing  
All dimensions to be checked on site

Notes:

Amendments:

Drawing type:  
Planning

Client:  
SWIP

Project:  
Scala House Refurbishment

Title:  
Window Replacement  
Proposed elevations C-D

Scale: 1 : 100@A0 Date: 9/3/2012

Drawn: ITS Checked: PK

Drg.no: 115388 - 05

Rev:

Watts.

Watts Group PLC  
1 Great Tower Street  
London EC3R 5AA

T: +44 (0)20 7280 8000  
F: +44 (0)20 7280 8001

W: Watts-international.com