


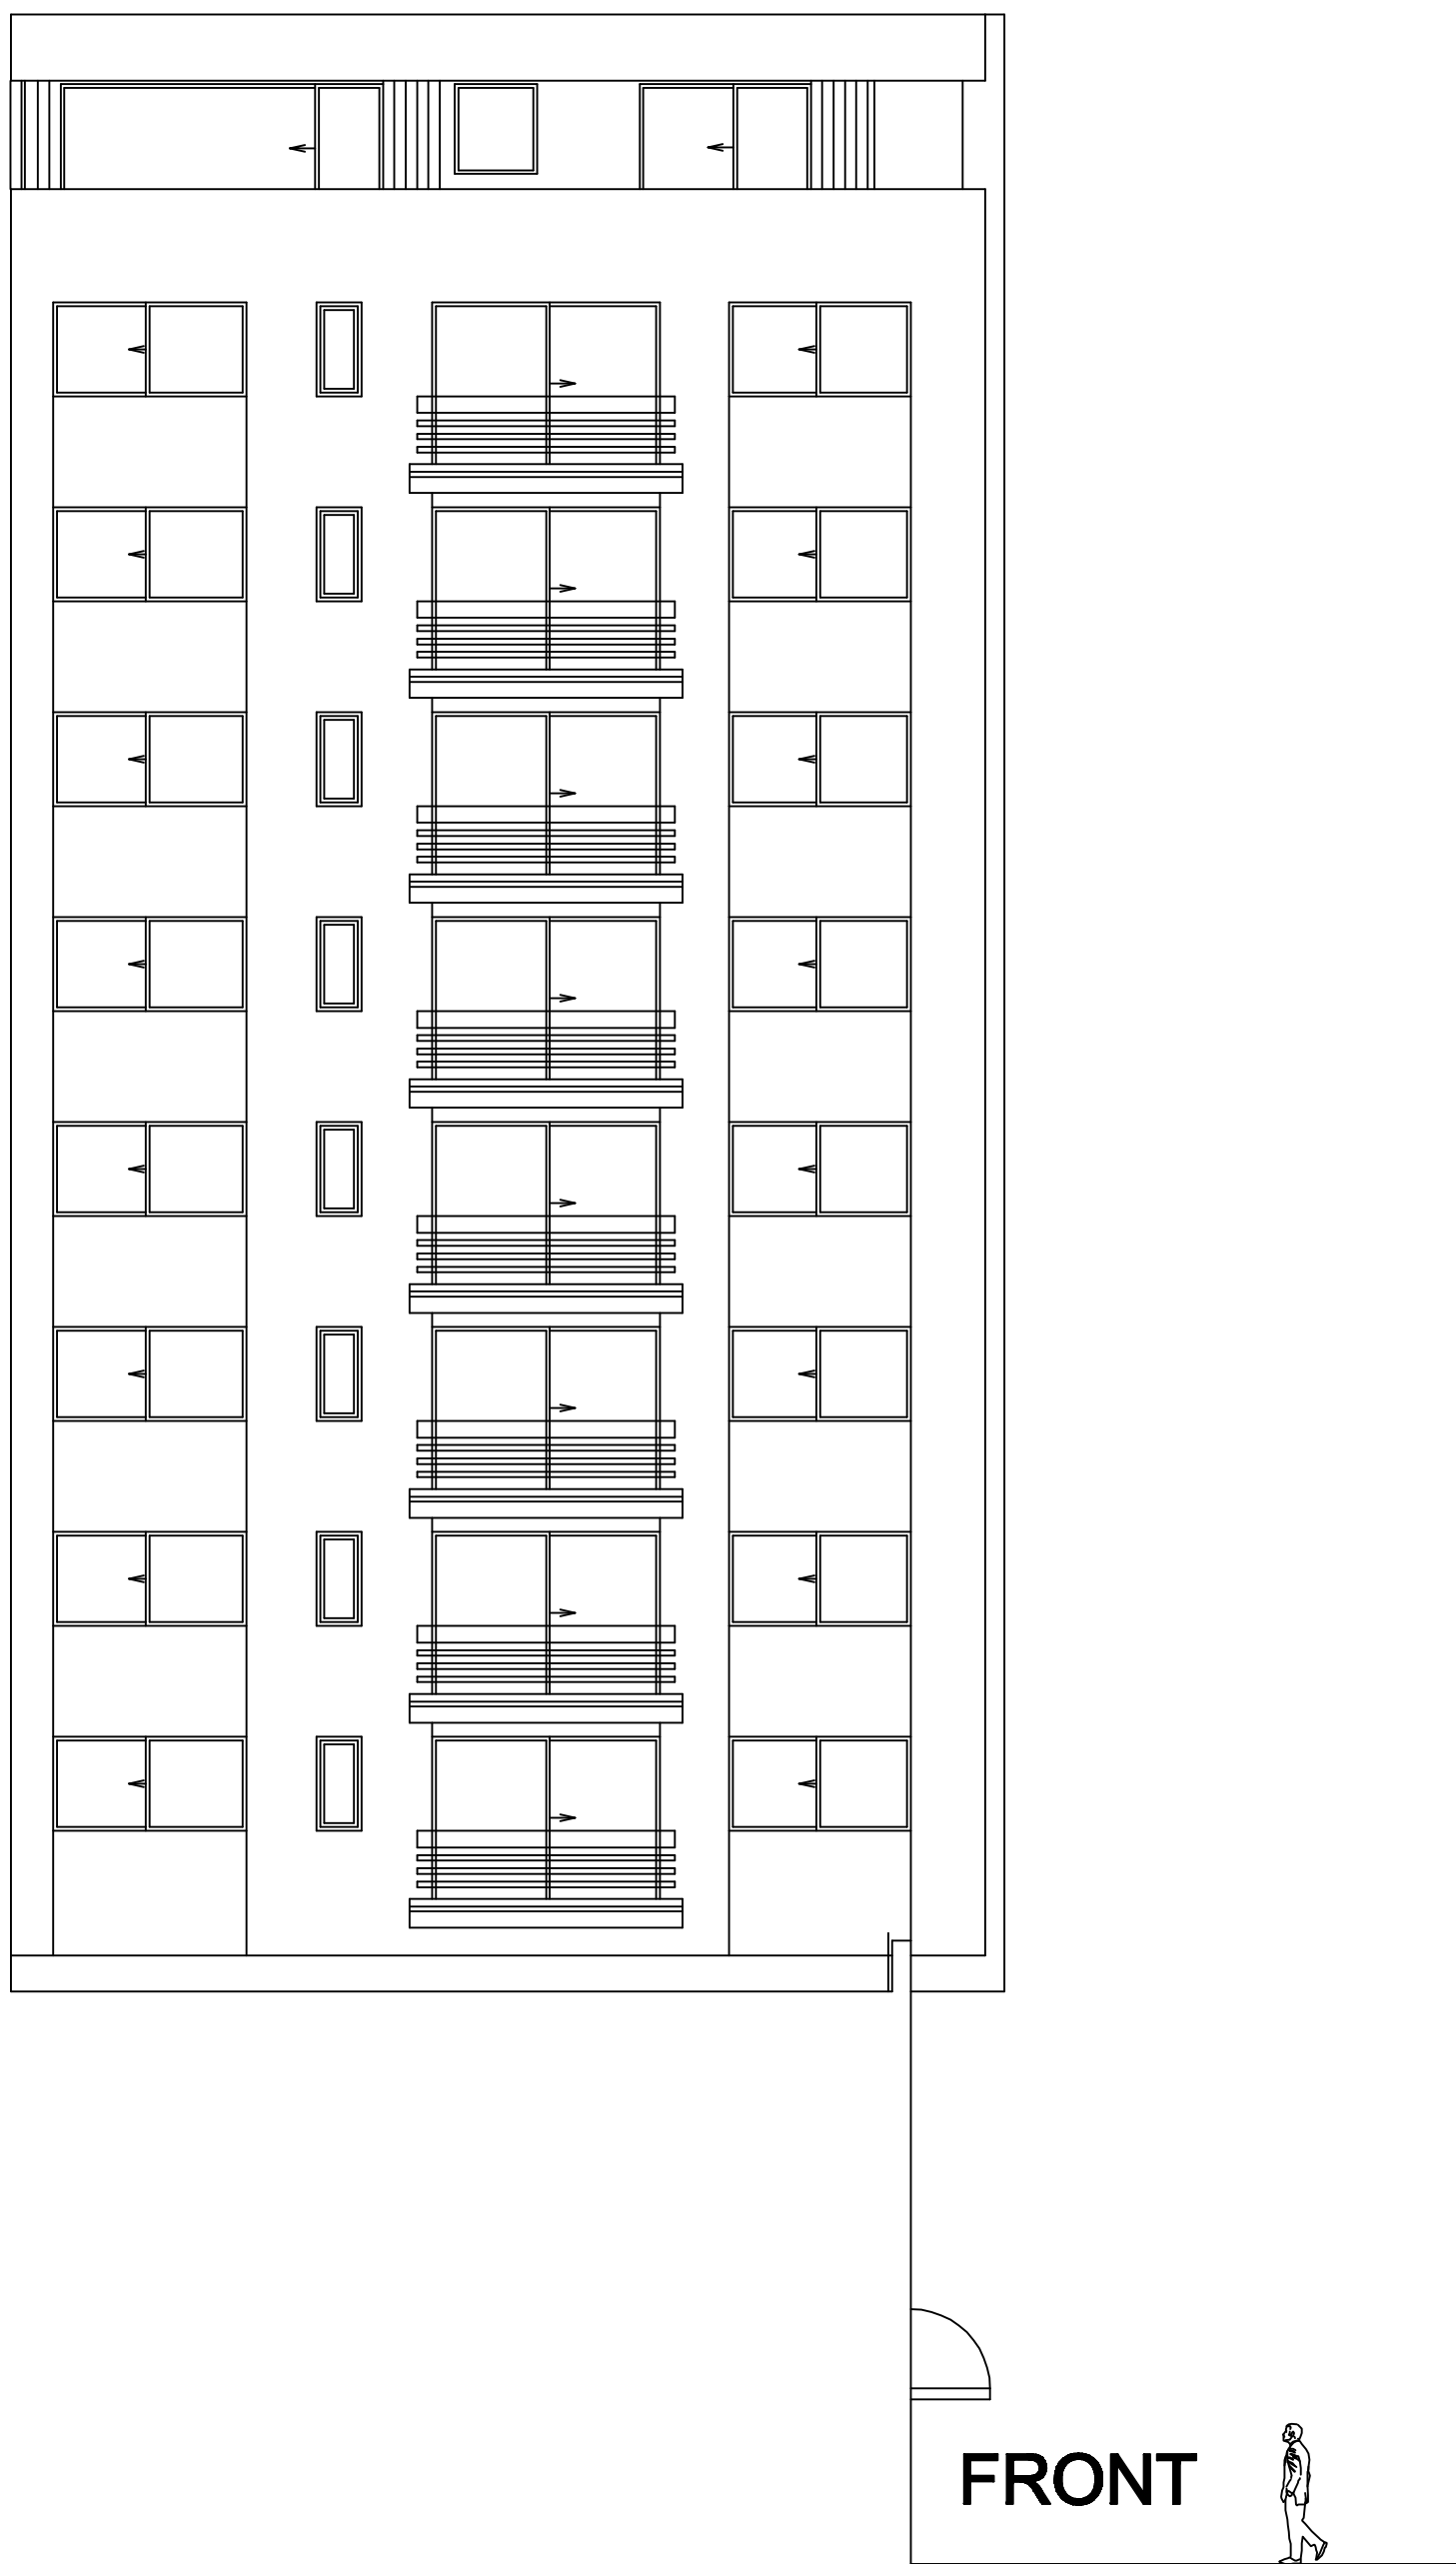

ELEVATION E with indicative ELEVATION F added



ELEVATION - F

Do not scale from this drawing
All dimensions to be checked on site

Notes:

Amendments:

Drawing type: Planning	
Client: SWIP	
Project: Scala House Refurbishment	
Title: Window Replacement Existing elevations E-F	
Scale: 1 : 100@A0	Date: 9/3/2012
Drawn: ITS	Checked: PK
Drg.no: 115388 - 03	Rev:

Watts.

Watts Group PLC
1 Great Tower Street
London EC3R 5AA
T: +44 (0)20 7280 8000
F: +44 (0)20 7280 8001
W: Watts-international.com