


No. 14 DALEHAM MEWS

No. 16 DALEHAM MEWS

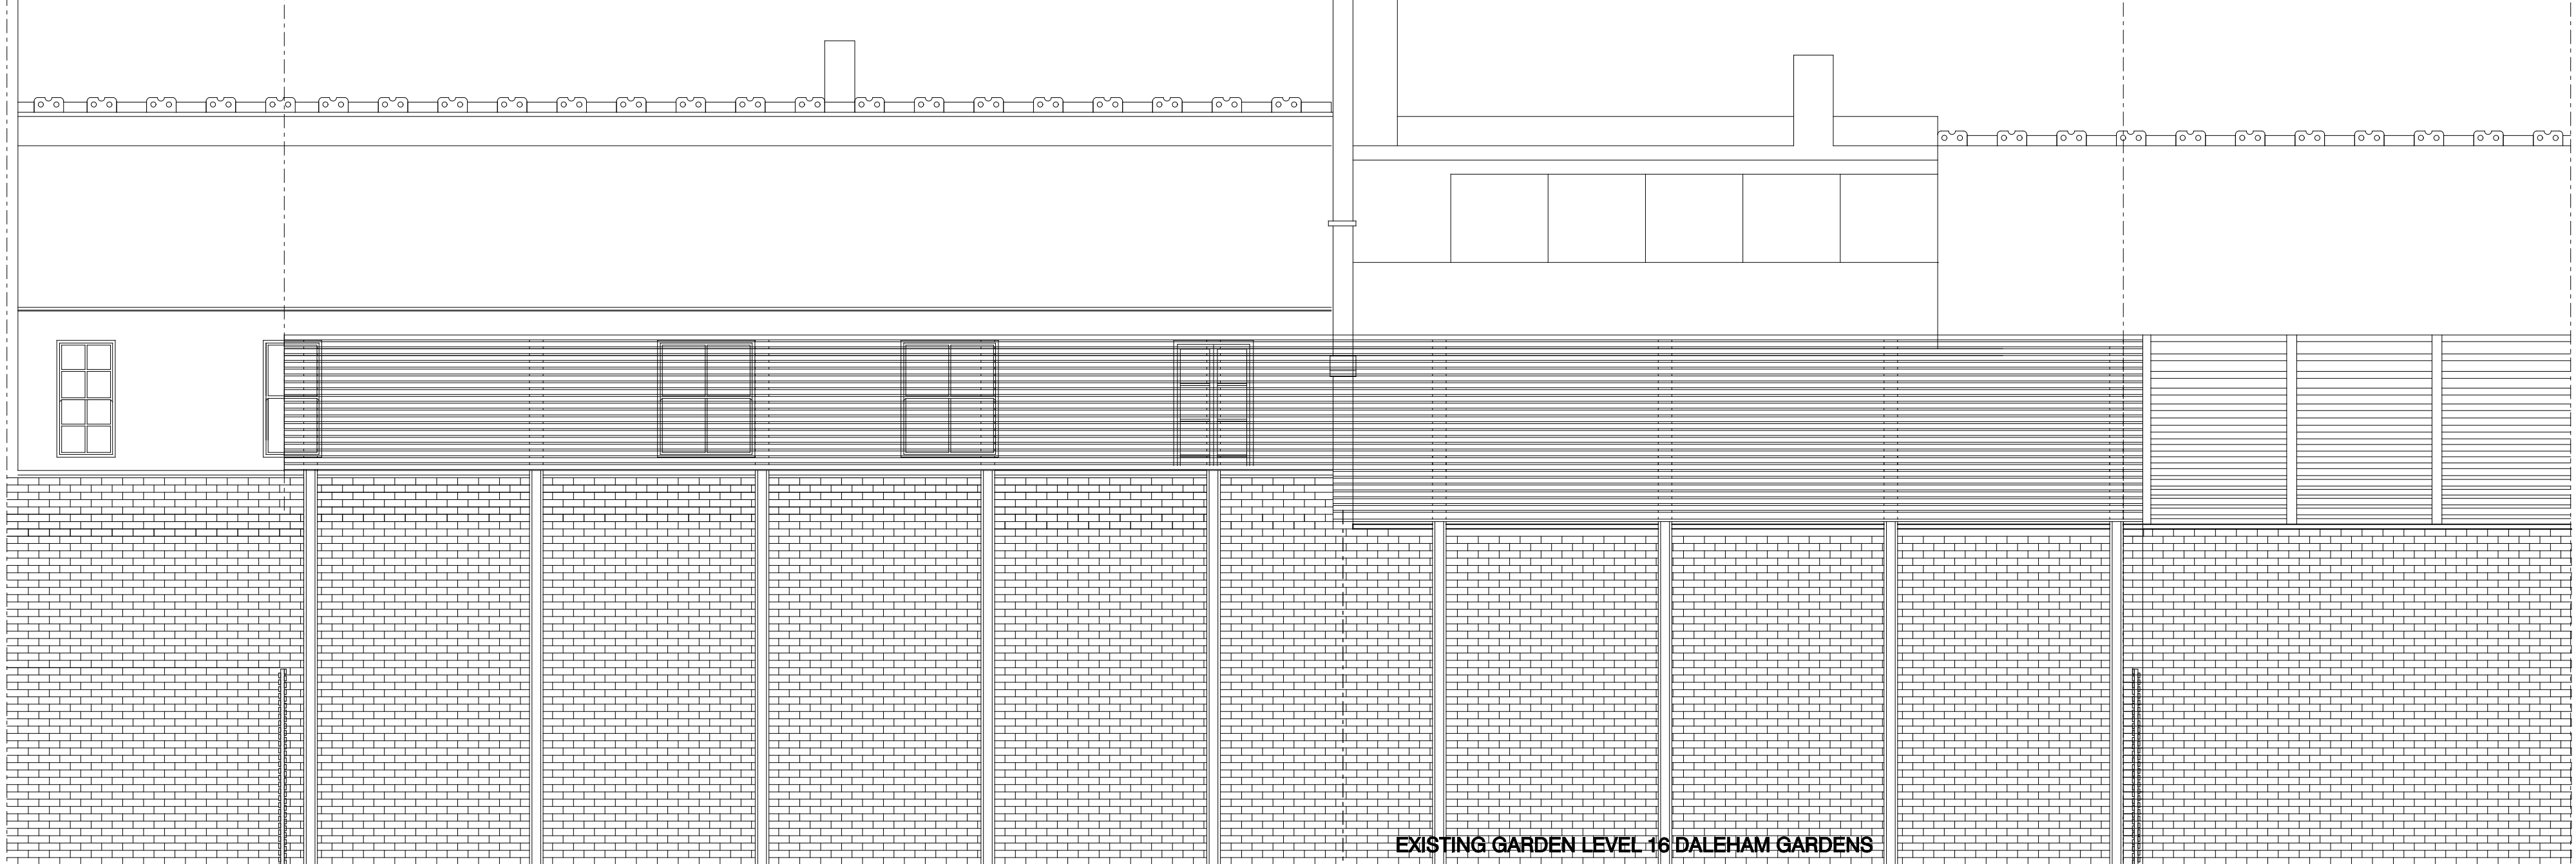


No. 16 DALEHAM GARDENS

No. 16 DALEHAM GARDENS

EXISTING GARDEN LEVEL 16 DALEHAM GARDENS

# REAR FACADE PROPOSED

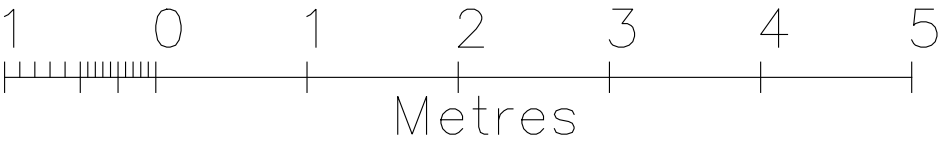

**mil**k:studio

architects  
Fifth Floor 18 Broadwick Street  
London W1F 8HS  
tel: 020 7287 6208 fax: 020704 871 829  
email: [info@milksstudio.net](mailto:info@milksstudio.net) w: [www.milksstudio.net](http://www.milksstudio.net)

THIS DRAWING IS THE COPYRIGHT OF MILKSTUDIO ARCHITECTS LTD. DO NOT SCALE AND REFER ONLY TO DIMENSIONS. CONTRACTOR TO VERIFY ALL CONDITIONS AND DIMENSIONS ON SITE INSPECTION. NOTIFY ARCHITECT IMMEDIATELY OF ANY DISCREPANCIES. IF IN DOUBT ASK.

project **16 DALEHAM GARDENS** drawing **REAR FACADE PROPOSED**

date **JULY 2007** scale **1:50@A2**

dwg no **DHM 021**

revision **03**

CHECKED BY