



ROSEBERY SQUARE WEST

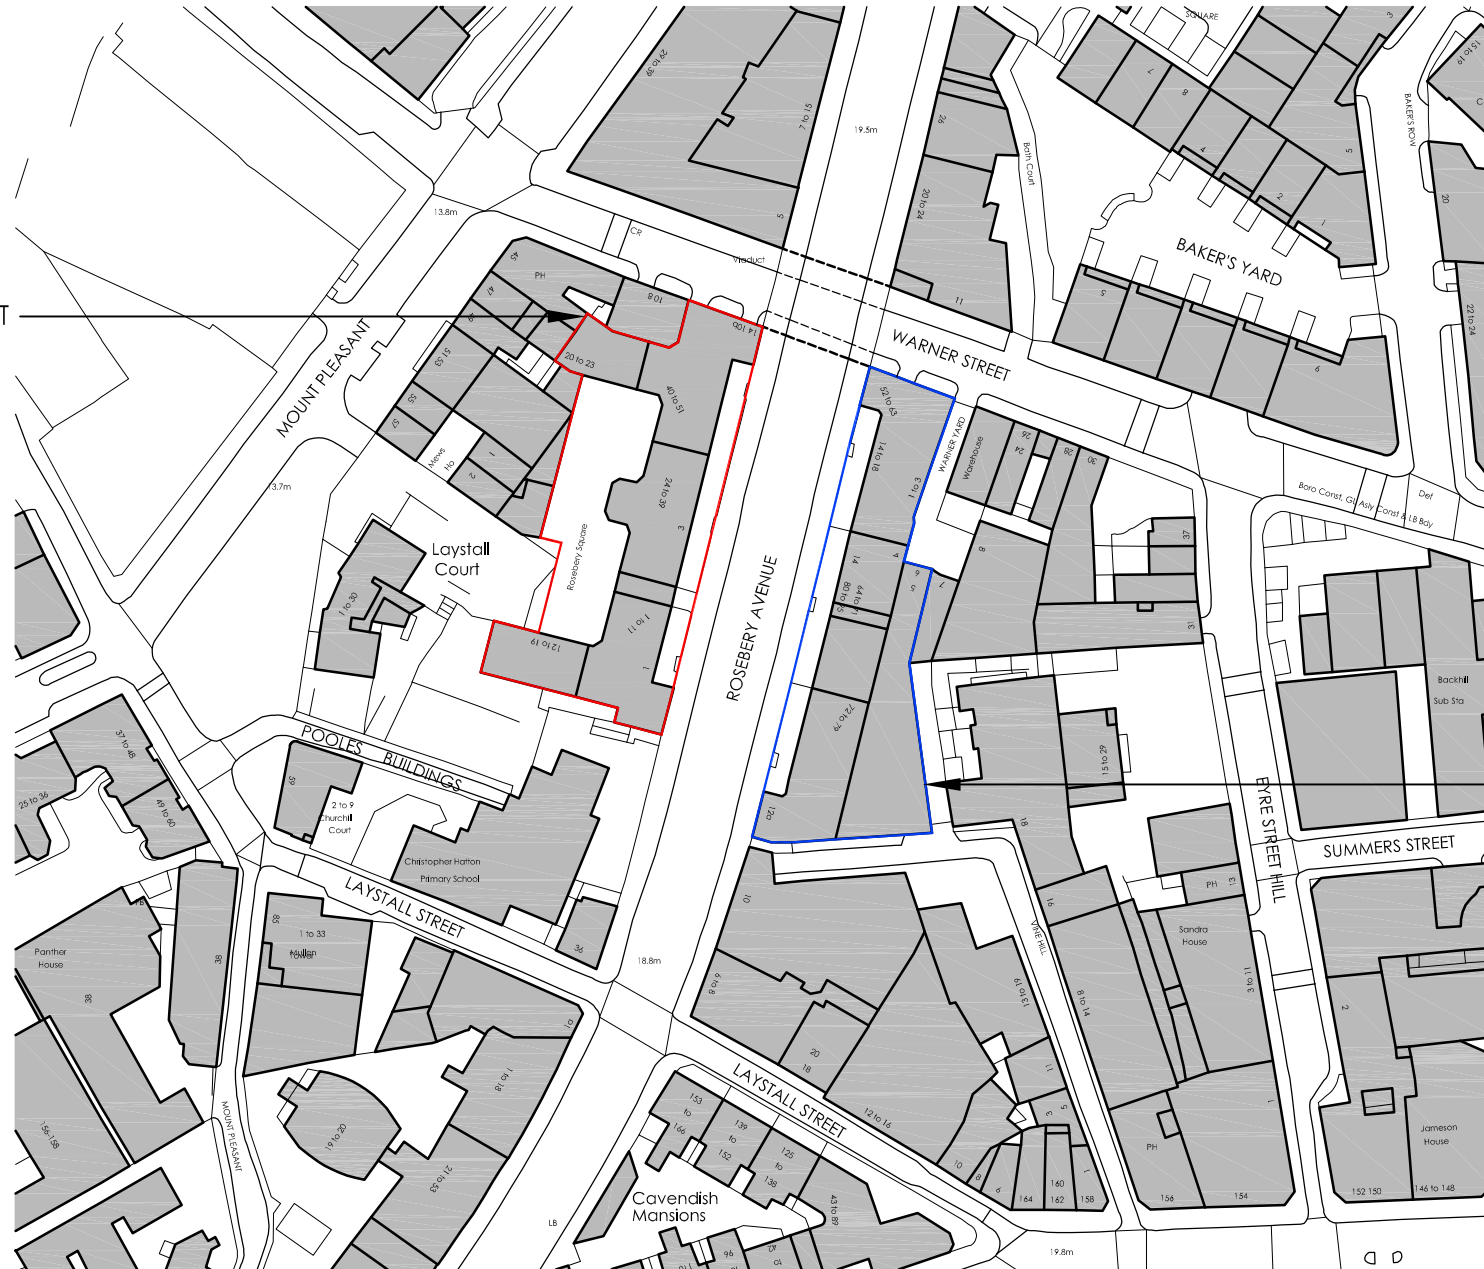


Licence number 100020449

ROSEBERY SQUARE EAST
(under same ownership)

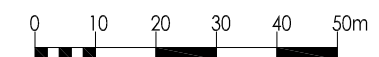

Amendments
*

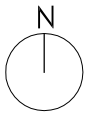

DO NOT SCALE FOR CONSTRUCTION



BUILDING SURVEYING
ARCHITECTURE
PROJECT MANAGEMENT
QUANTITY SURVEYING

HOLMBURY HOUSE
DORKING BUSINESS PARK
STATION ROAD DORKING
SURREY RH4 1HJ

T 01306 887070
F 01306 876716
admin@bpg.co.uk
www.bpg.co.uk

PROJECT

ROSEBERY SQUARE
WEST

CLIENT

ORIGIN HOUSING

	DATE
	APRIL 2012

DRAWN	CHECKED
SD	RM

SCALE	FOR
1:1250@A3	PLANNING

TITLE
SITE LOCATION PLAN

DRAWING NO.	REV
3346/PL00	*