



- NOTES:
- This drawing indicates basic structure. Full structural details and calculations by structural Engineer to satisfy current Building Regulations.
  - The design, specification, performance and structure of all elements of work are to be developed by the contractor strictly in accordance with current statutory regulations and certification requirements. Contractor to complete work to the required standard providing a completion certificate from the local authority building control Department.
  - No measurements to be scaled from this drawing Site measurements should be taken wherever required. Discrepancies are to be reported prior to proceeding with the works or shop drawings.
  - Copyright belongs to NICOLA HICKS DESIGNS

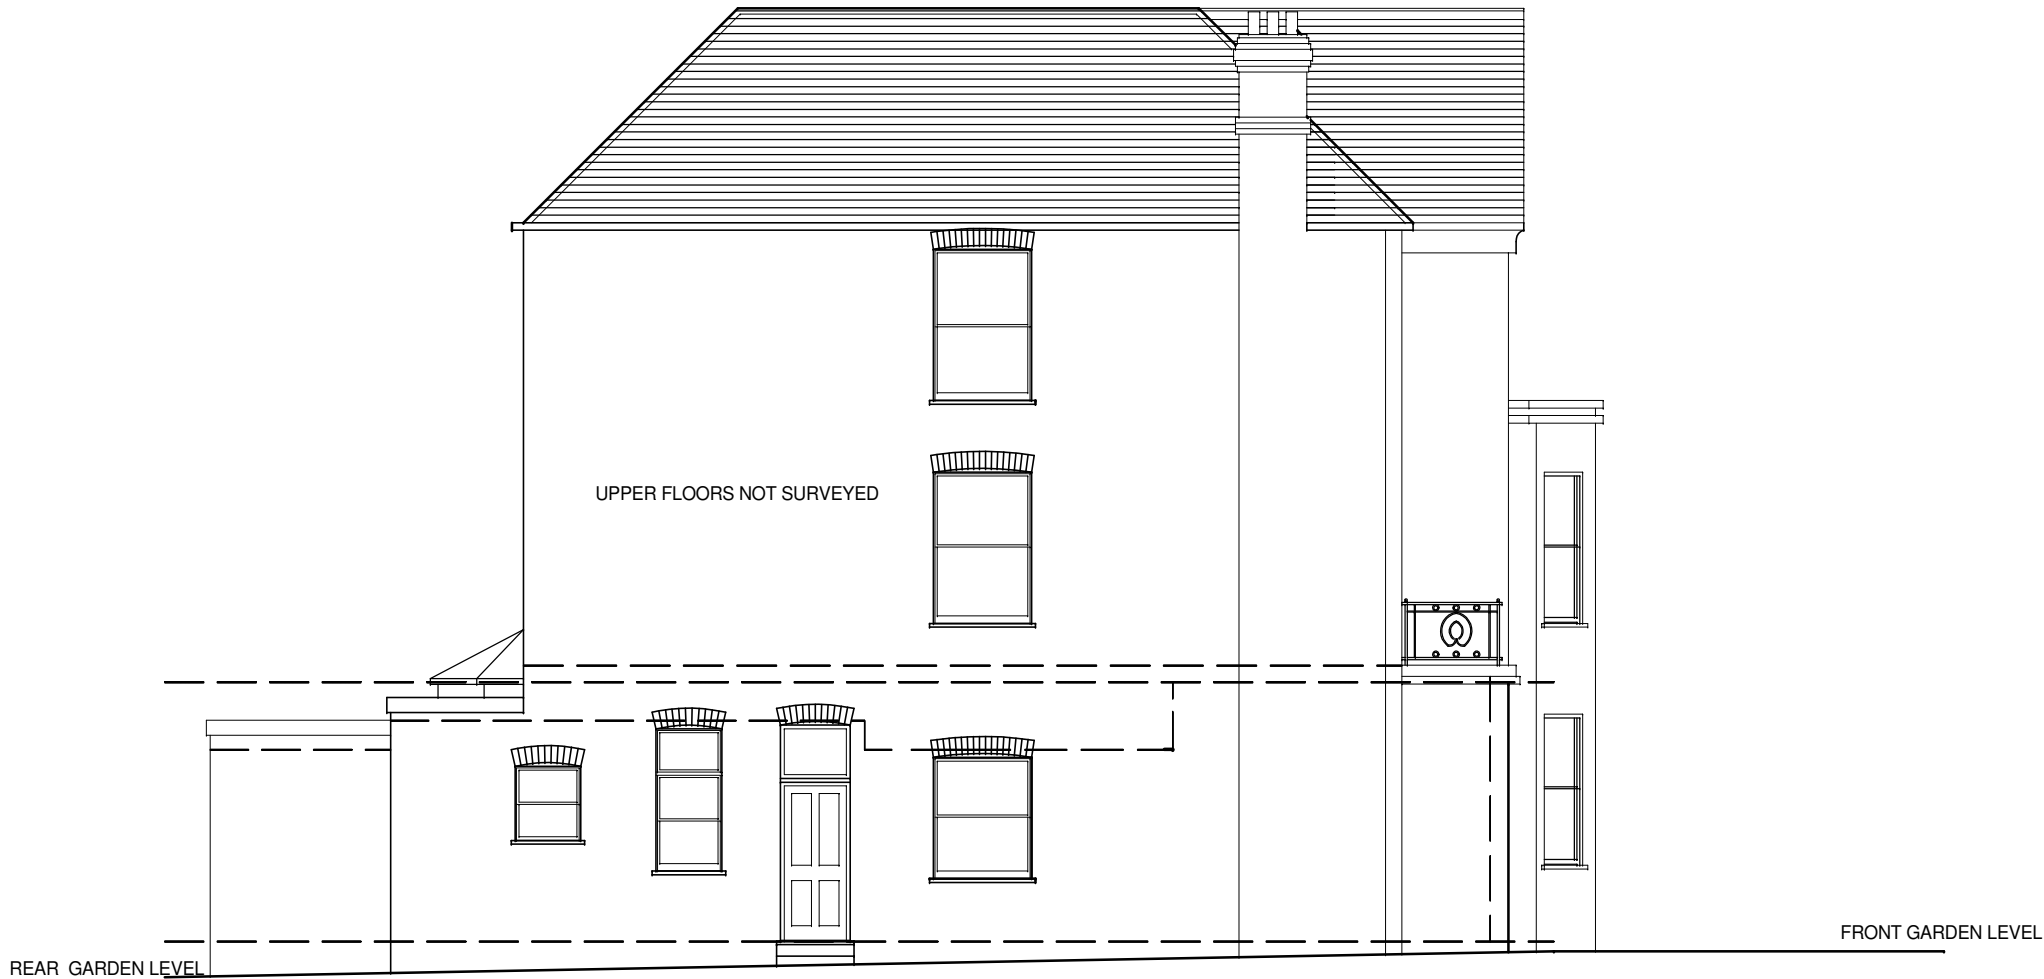

EXISTING SIDE ELEVATION

NOTE :  
UPPER FLOORS NOT FULLY  
SURVEYED.  
INFORAMTION TAKEN FROM  
PHOTOGRAPHS ONLY .

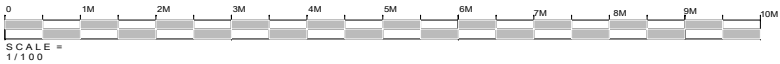

|   |                                       |     |      |             |   |                                   |                     |
|---|---------------------------------------|-----|------|-------------|---|-----------------------------------|---------------------|
| Site address<br>50 CANFIELD GDS<br>LONDON NW6 | Drawing<br>EXISTING SIDE<br>ELEVATION | Rev | Date | Description | NICOLA HICKS DESIGNS<br>28 WOODSIDE<br>WIMBLEDON<br>LONDON SW19 7AW<br>TEL: 020 8944 2800<br>email: nicola@hicks5.co.uk | CLIENT<br>Mr & Mrs T. Castaignede | Scale<br>1:100 @ A3 |
|   |                                       |     |      |             |   | Drn By                            | Date<br>2/12        |
|   |                                       |     |      |             |   | Drg No. TCC/125/X3                | Rev.                |
|   |                                       |     |      |             |   |                                   |                     |
|   |                                       |     |      |             |   |                                   |                     |