



- NOTES:
- This drawing indicates basic structure. Full structural details and calculations by structural Engineer to satisfy current Building Regulations.
 - The design, specification , performance and structure of all elements of work are to be developed by the contractor strictly in accordance with current statutory regulations and certification requirements. Contractor to complete work to the required standard providing a completion certificate from the local authority building control Department.
 - No measurements to be scaled from this drawing Site measurements should be taken wherever required.Discrepancies are to be reported prior to proceeding with the works or shop drawings.
 - Copyright belongs to NICOLA HICKS DESIGNS

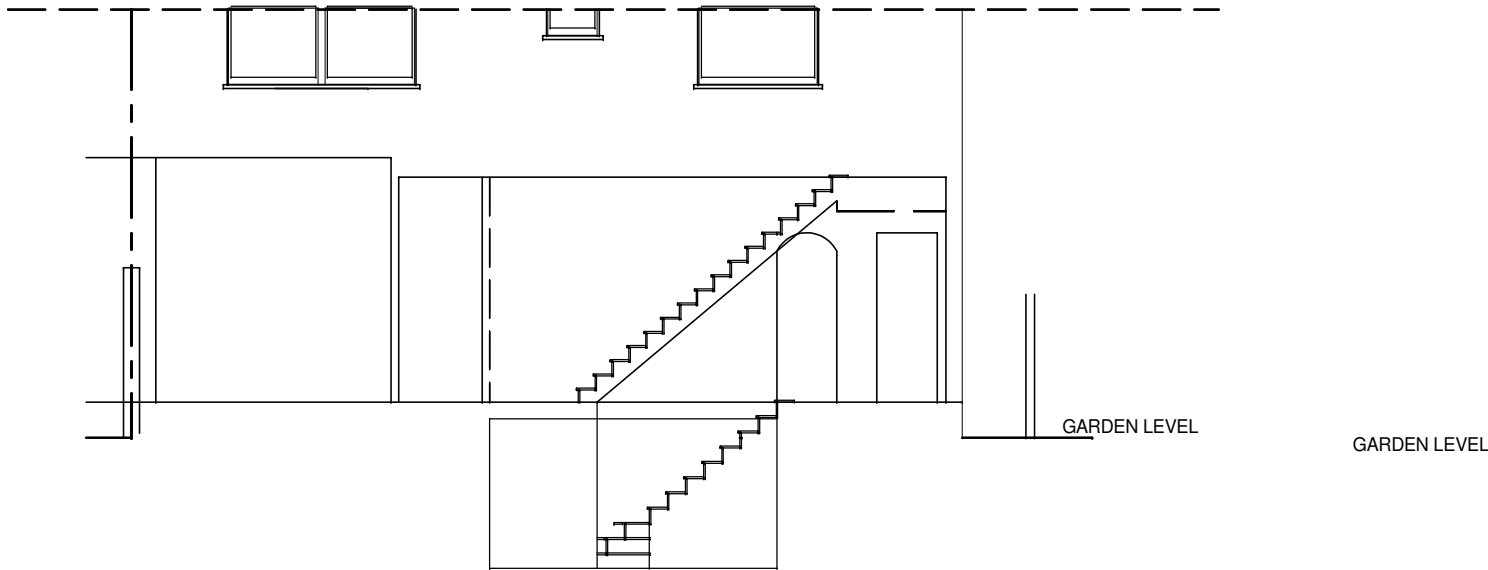

EXISTING SECTION @ B-B

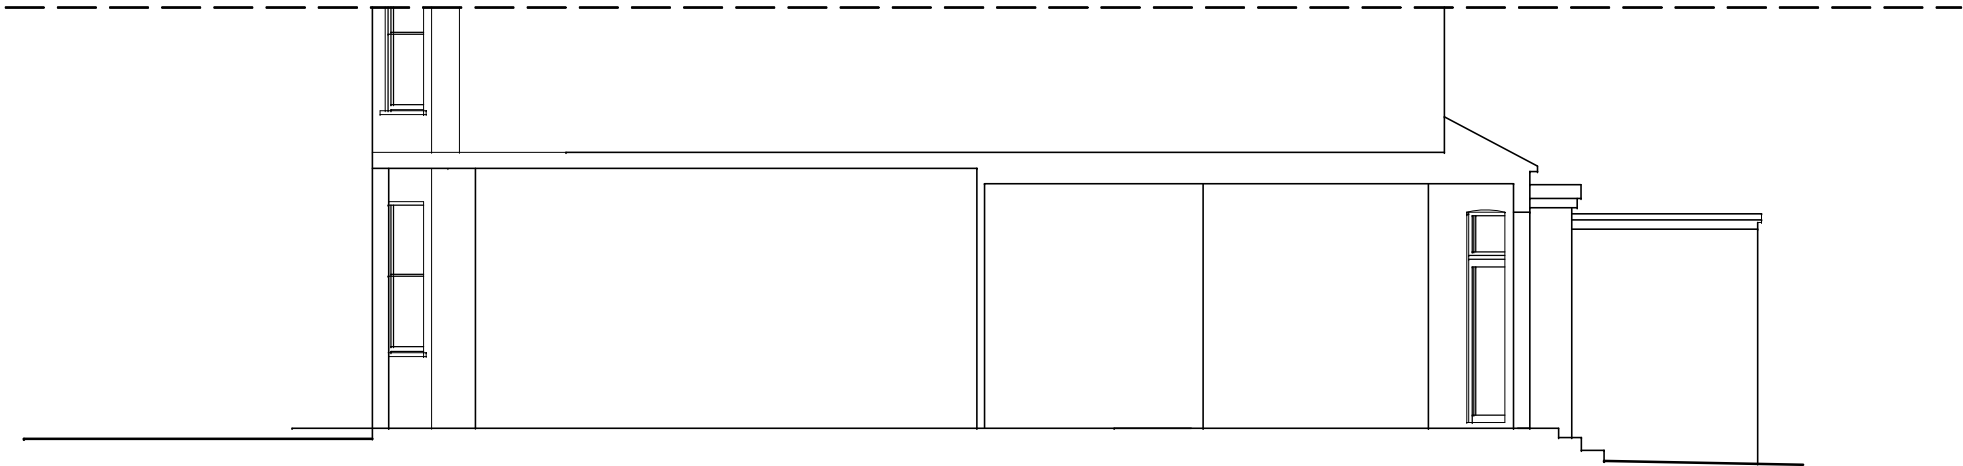

EXISTING SECTION @ C-C

NOTE :
UPPER FLOORS NOT FULLY
SURVEYED.
INFORMATION TAKEN FROM
PHOTOGRAPHS ONLY .



Site address
50 CANFIELD GDS
LONDON NW6

Drawing	Rev	Date	Description
EXISTING SECTIONS			

NICOLA HICKS DESIGNS
28 WOODSIDE
WIMBLEDON
LONDON SW19 7AW
TEL: 020 8944 2800
email: nicola@hicks5.co.uk

CLIENT Mr & Mrs T. Castaignede	Scale 1:100 @ A3
Drn By	Date 2/12
Drg No.TCC/125/X5	Rev.