



- NOTES:
- This drawing indicates basic structure. Full structural details and calculations by structural Engineer to satisfy current Building Regulations.
  - The design, specification , performance and structure of all elements of work are to be developed by the contractor strictly in accordance with current statutory regulations and certification requirements. Contractor to complete work to the required standard providing a completion certificate from the local authority building control Department.
  - No measurements to be scaled from this drawing Site measurements should be taken wherever required.Discrepancies are to be reported prior to proceeding with the works or shop drawings.
  - Copyright belongs to NICOLA HICKS DESIGNS

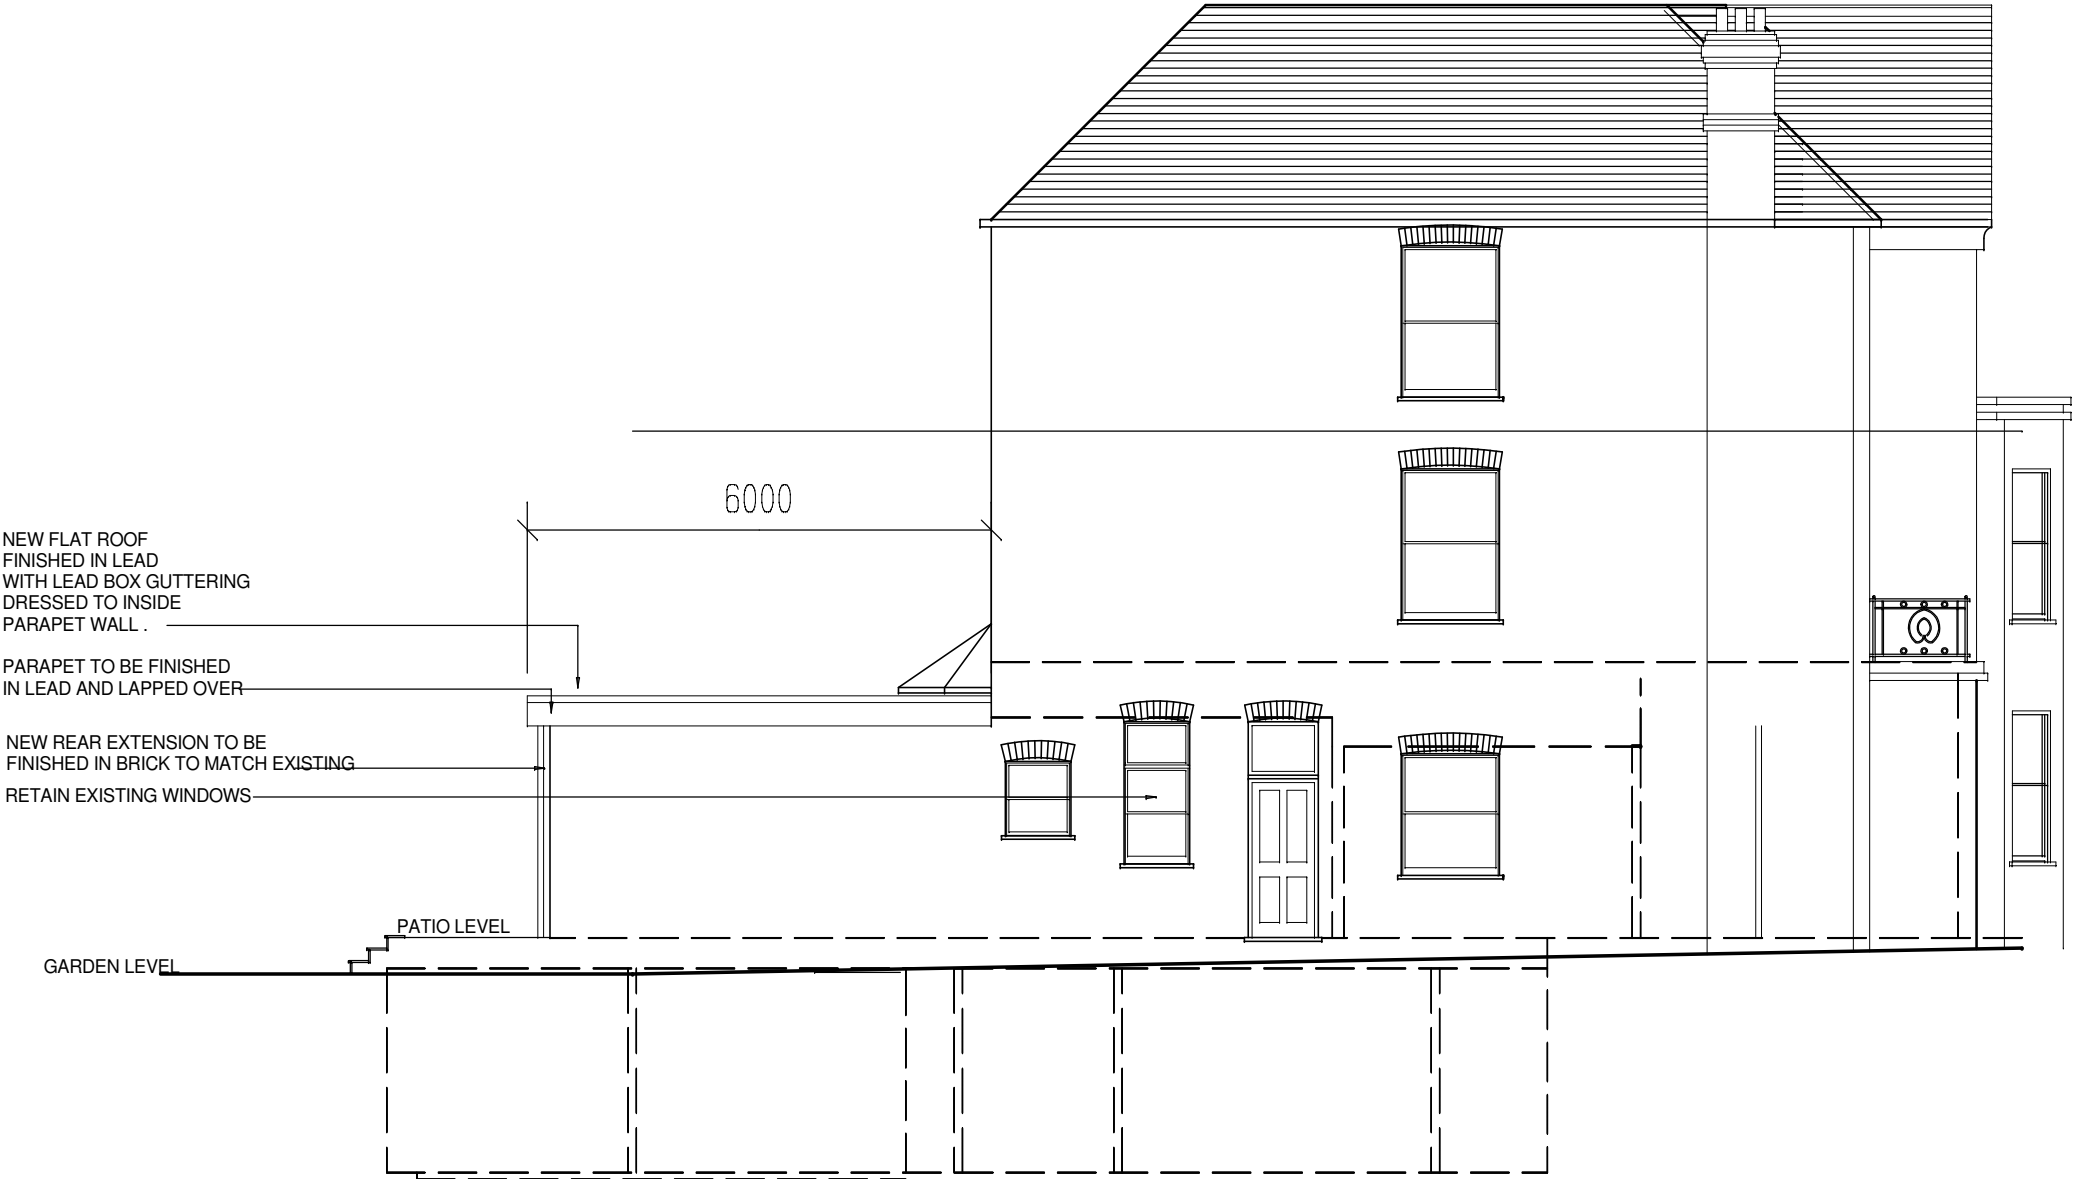

PROPOSED SIDE ELEVATION

NOTE :  
UPPER FLOORS NOT FULLY  
SURVEYED.  
INFORAMTION TAKEN FROM  
PHOTOGRAPHS ONLY .

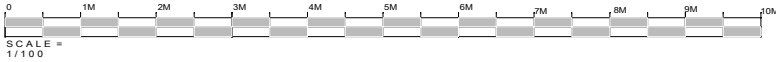

Site address 50 CANFIELD GDS LONDON NW6	Drawing PROPOSED SIDE ELEVATION	Rev	Date	Description	NICOLA HICKS DESIGNS 28 WOODSIDE WIMBLEDON LONDON SW19 7AW TEL: 020 8944 2800 email: nicola@hicks5.co.uk	CLIENT Mr & Mrs T. Castaignede	Scale 1:100 @ A3
		A	5/12	REVISED FOR PLANNING		Drn By	Date 2/12
						Drg No.DCL/125/OD4	Rev. A