
NOT

- This drawing indicates basic structure.
 Full structural
 details and calulations
 by structural Engineer to satisfy
 current Building Regulations.
- The design, specification, performance and structure of all elements of work are to be developed by the contractor strictly in accordance with current statutory regulations and certification requirements. Contractor to complete work to the required standard providing a completion certificate from the local authority building control Department.
- No measurements to be scaled from this drawing Site measurements should be taken wherever required. Discrepencies are to be reported poir to proceeding with the works or shop drawings.
- Copyright belongs to NICOLA HICKS DESIGNS

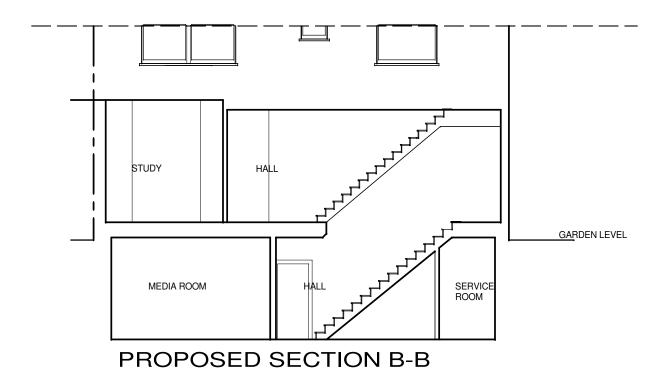

NOTE:
UPPER FLOORS NOT FULLY
SURVEYED.
INFORAMTION TAKEN FROM
PHOTOGRAPHS ONLY.



0 1M 2M 3M 4M 5M 6M 7M 8M 9M 10

Site address

50 CANFIELD GDS LONDON NW6

Drawing
EXISTING FRONT
PROPOSED
SECTION C-C

Rev	Date	Description	NICOLA HICK
		•	28 WOOL
			WIMBLEI
			LONDON SV
			TEL: 020 89
			email: nicola@hi

NICOLA HICKS DESIGNS					
28 WOODSIDE					
WIMBLEDON					
LONDON SWI9 7AW					
TEL:020 8944 2800					
email:nicola@hicks5.co.uk					

CLIENT Mr & Mrs T. Castaignede	Scale 1:100 @ A3
Drn By	Date 2/12
Drg No.TCC/125/OD7	Rev.