


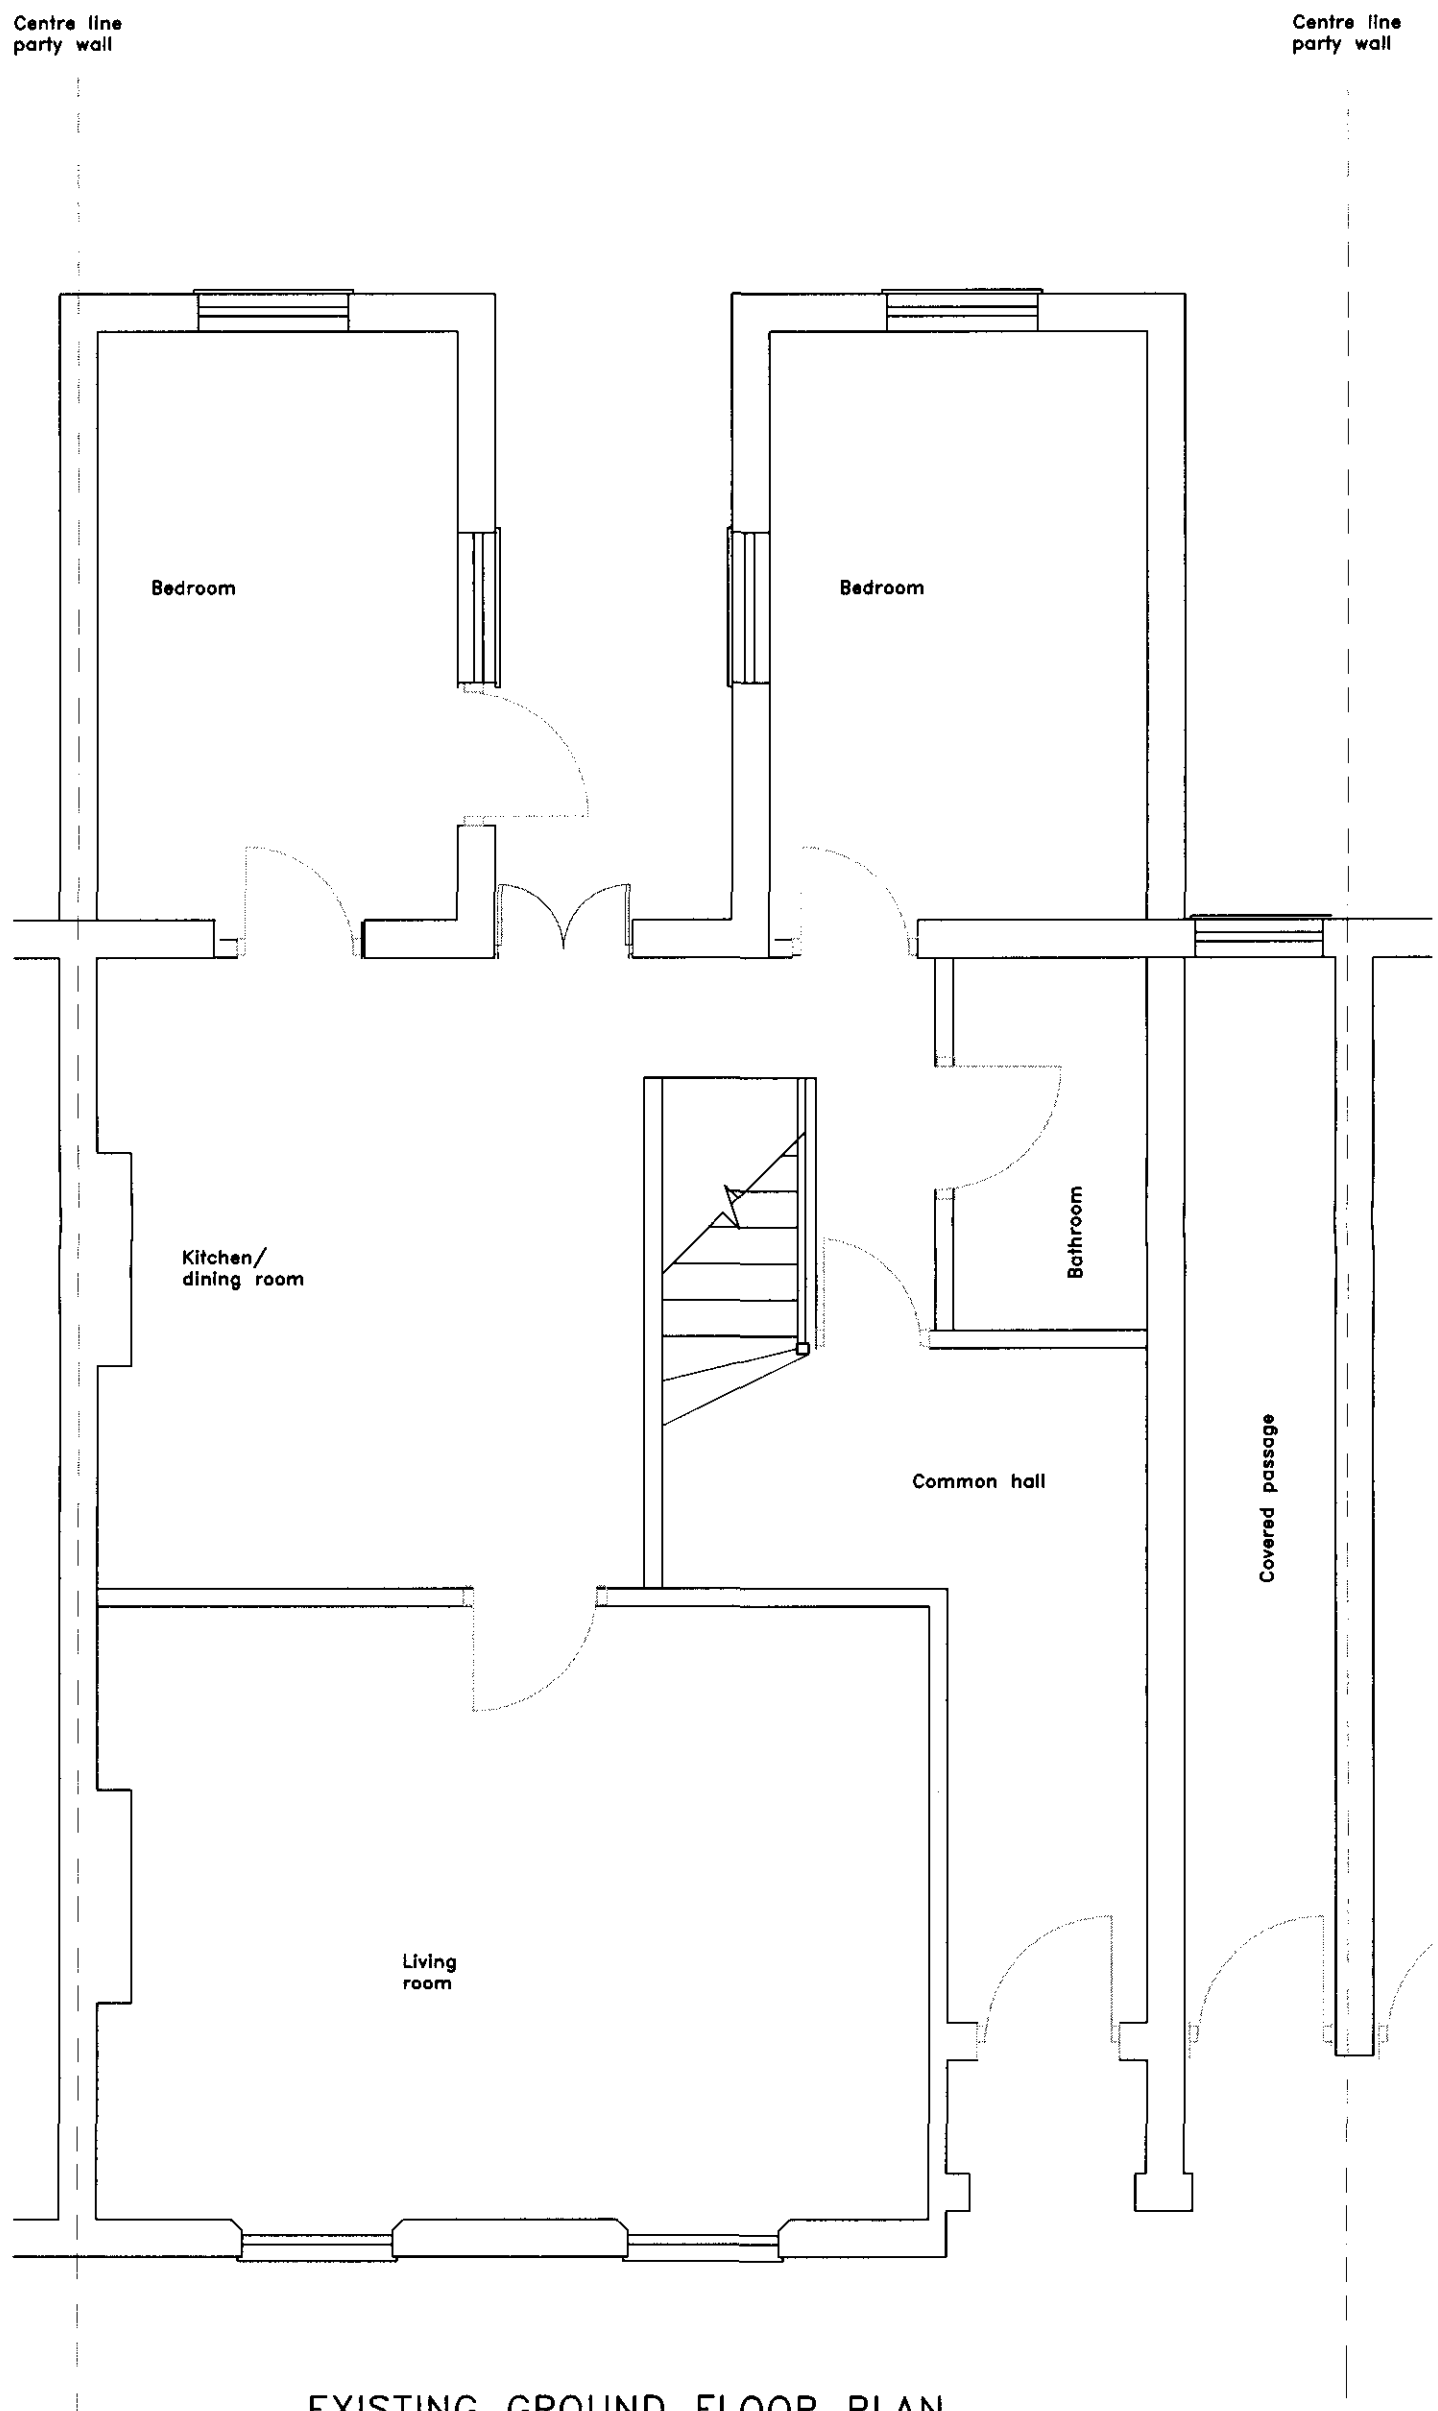

Scale 1:50 • A3

0 0.5 1 1.5 2 2.5

Site 18 BATHOLOMEW VILLAS LONDON NW5	Proposal ROOF EXTENSION WITH REAR DORMER AND ROOF TERRACE	Date January 2006	Drawn by c g	Drawing number C106/12
		Scale 1:50		