



NOTES

1. Do not scale from drawing, use figured dimensions only after checking. Report any discrepancies or omissions to architect before ordering materials or putting work in hand.
2. Where any drawing is to be read in conjunction with any other drawing, including a specialist's drawing, the two drawings shall be cross-checked and any discrepancies in the work shown, including the dimensions, reported to the architect before the work is put in hand.
3. Where work to an existing building is involved, figured dimensions shown on drawings including those of specialists, shall be verified by measurement of the building and any discrepancy reported to the architect before the work is put in hand.

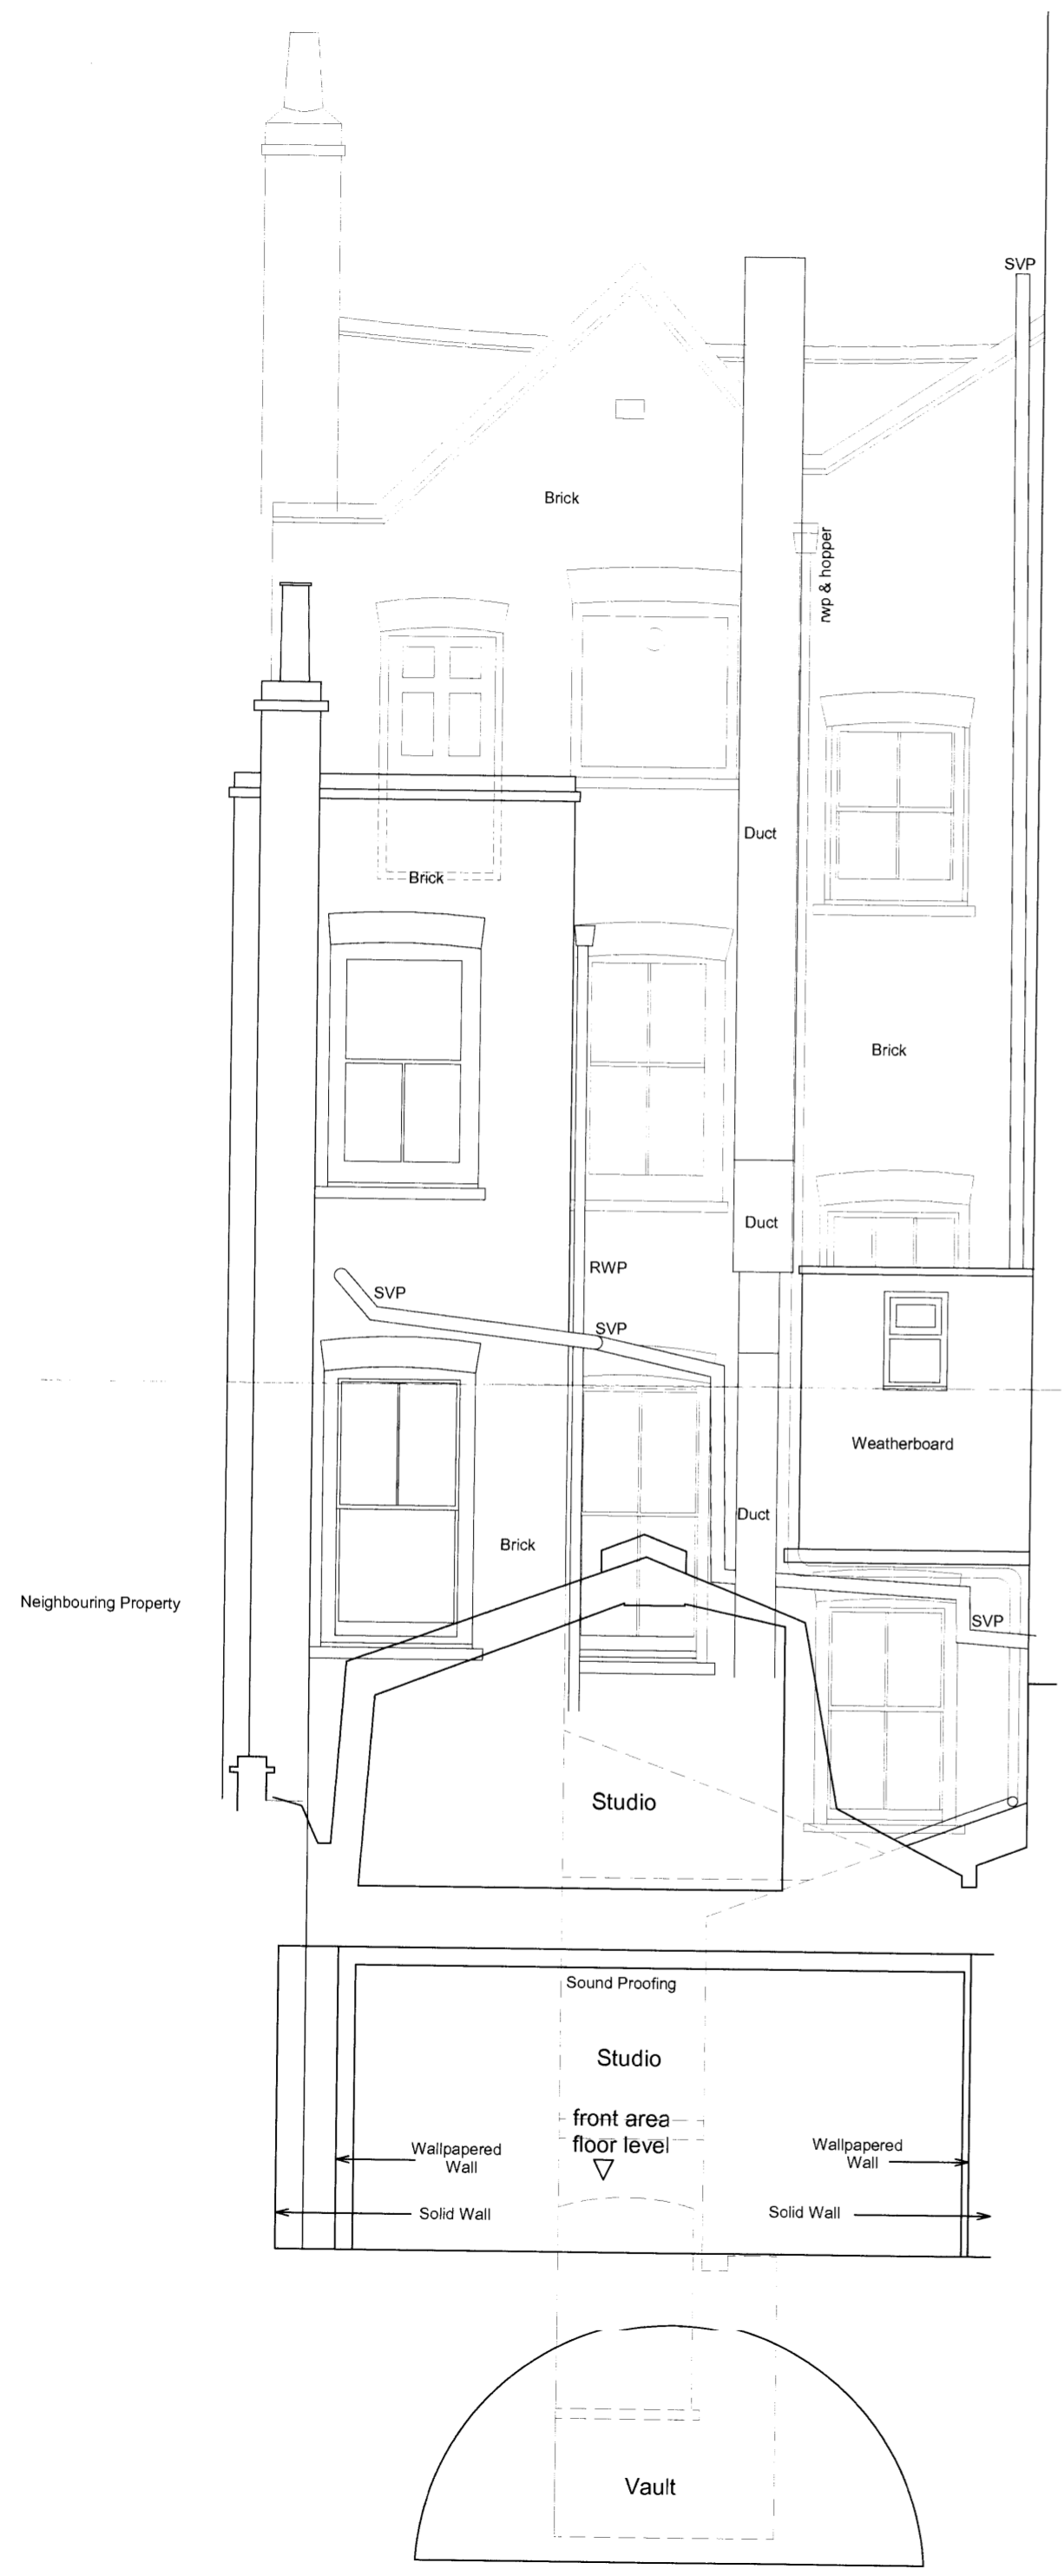

Neighbouring Property

Neighbouring Property

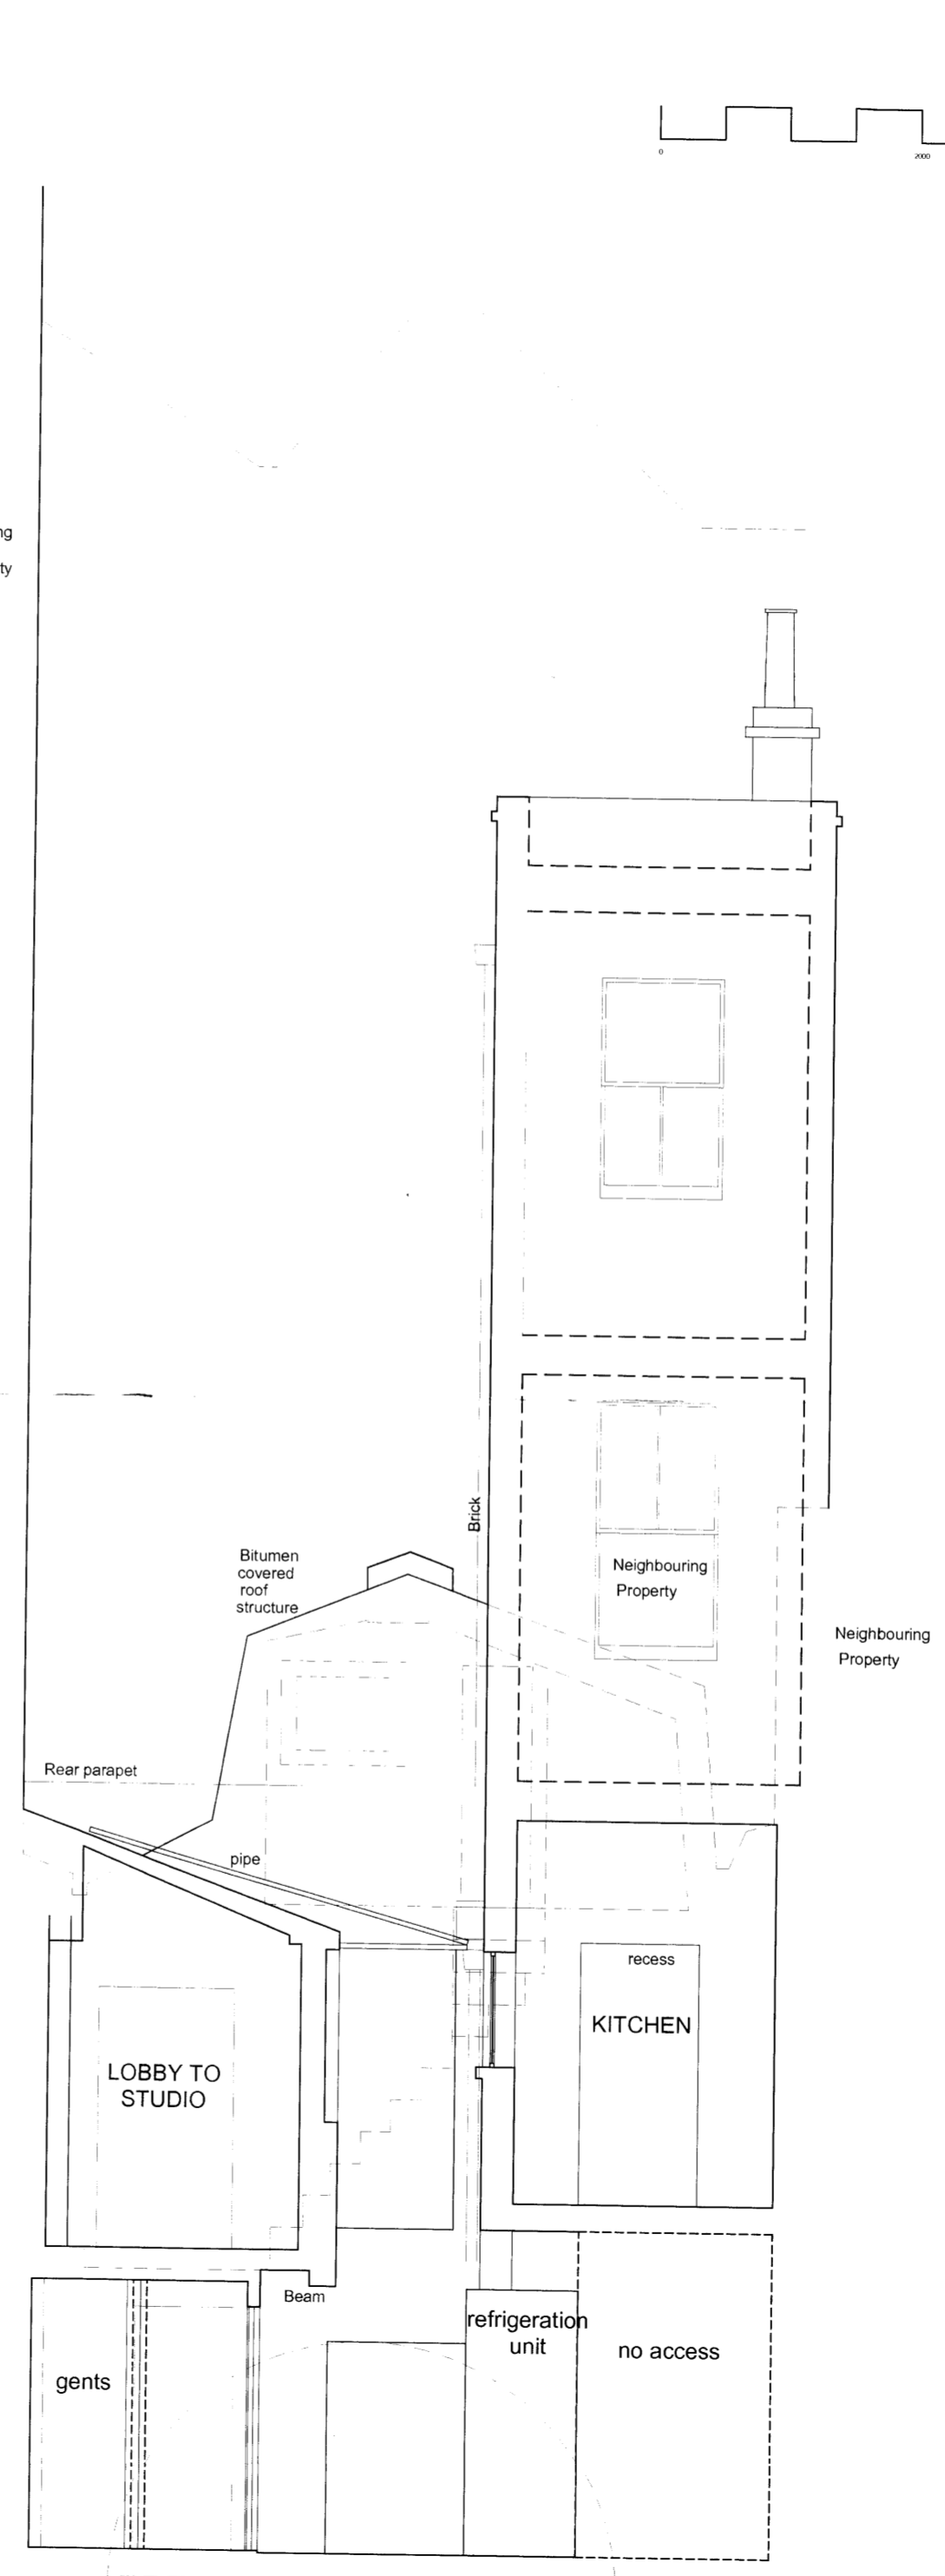

job		
9 DENMARK STREET LONDON		
drawing		
SECTIONS BB & CC AS EXISTING		
scale	drawn	date
1:20 @ A2	SURVEY/EP	12/11/09
drawing number	rev	
3257 / PA1.32		
client		
MR P MERRONY		

ARP

ANTHONY RICHARDSON AND PARTNERS TEL: 020 7486 0991 ARCHITECTS AND QUANTITY SURVEYORS FAX: 020 7482 4652 31 OVAL ROAD, GARDEN TOWN, LONDON NW1 7EA EMAIL: mail@arparchitects.co.uk
This drawing is the property of ARP Anthony Richardson & Partners Ltd. Copyright is reserved on them and the drawing is issued on the condition that it is not copied, reproduced, withheld or disclosed in any unauthorised person either wholly or in part without the written consent of the Company.