



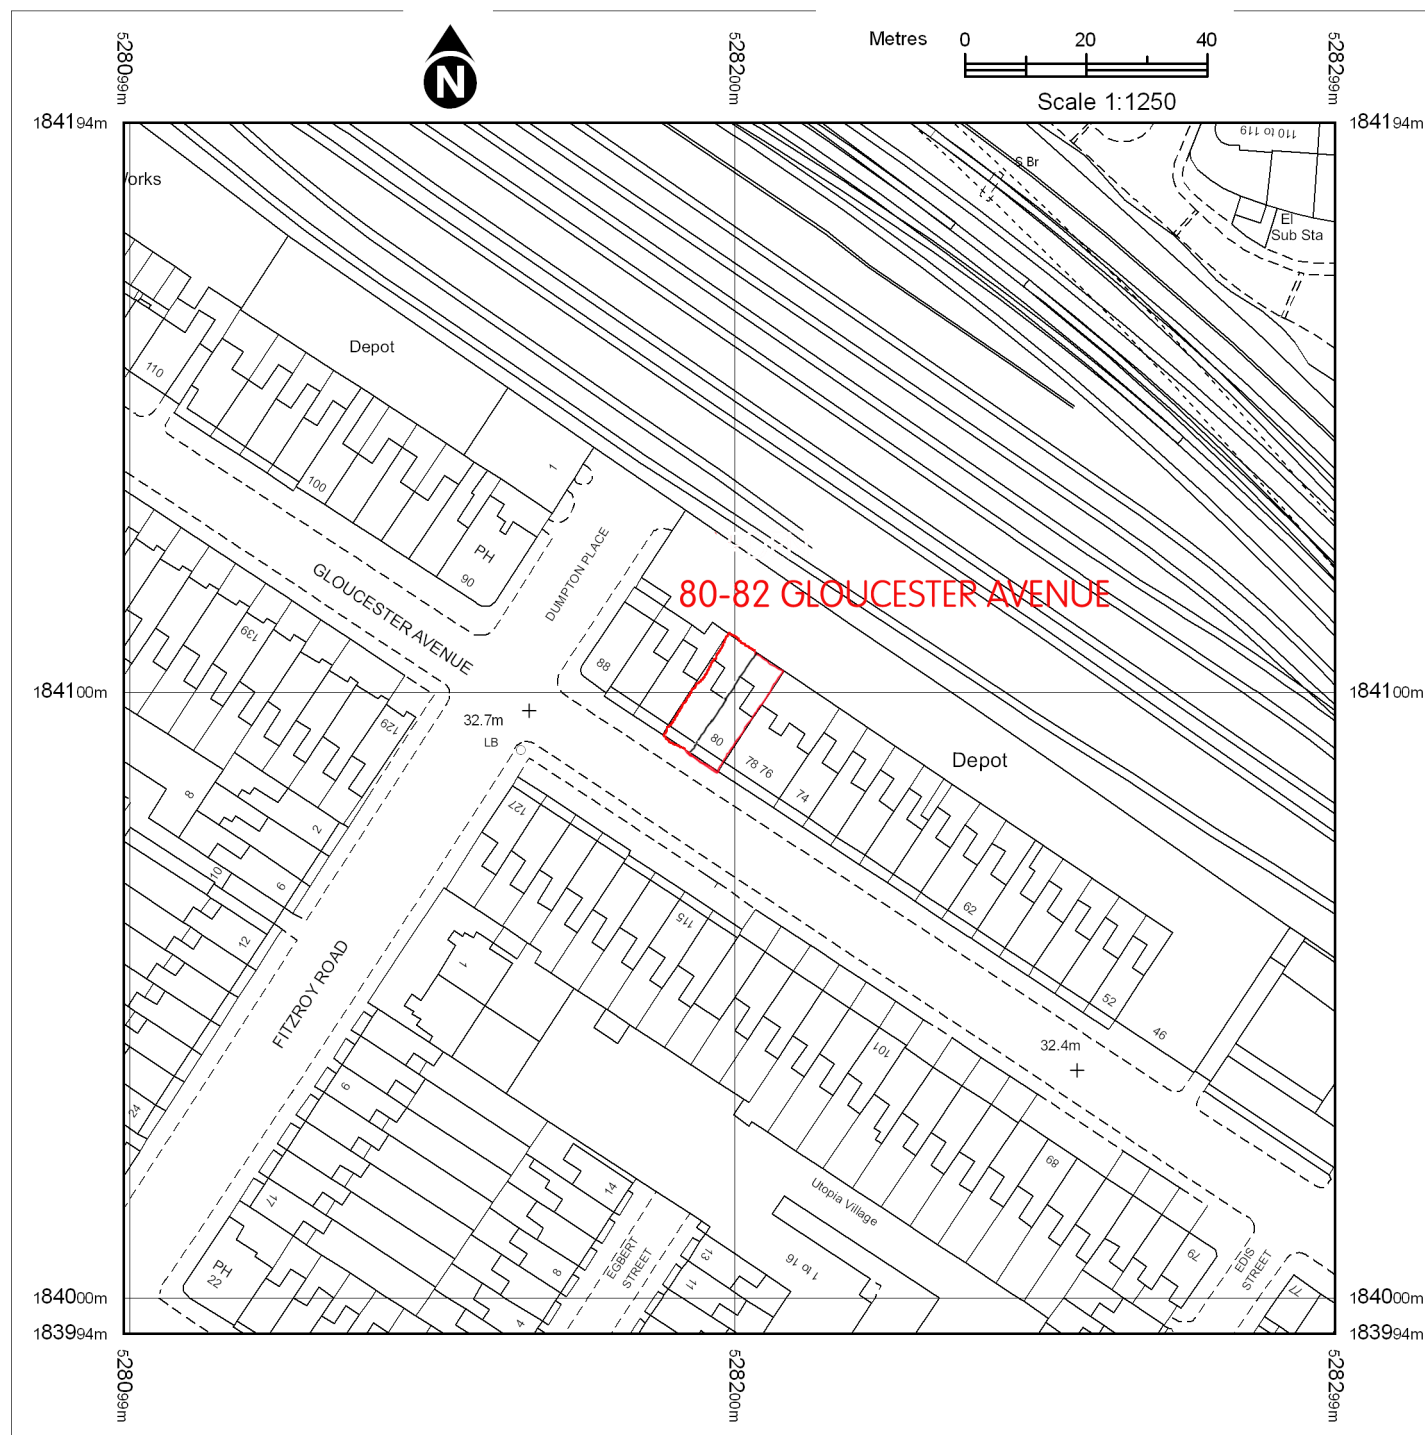

EXISTING FLOOR PLAN

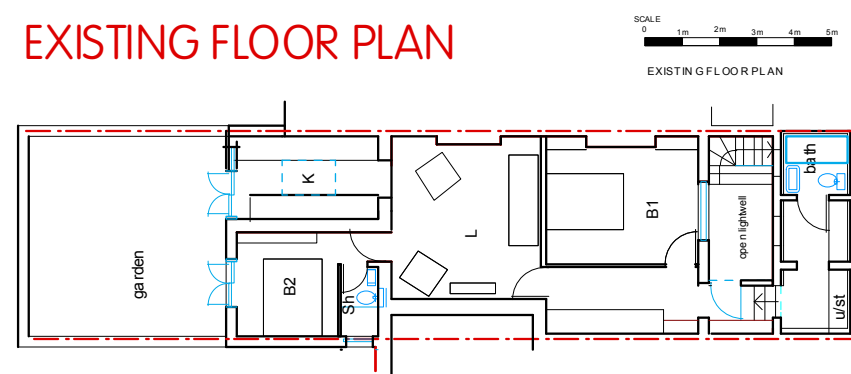

Looking west, the existing rear additions are irregular in height and depth



Looking east, rear additions from no 74 onwards are deeper than that in no 80



Current rear Elevation Garden Flat 1 80

SITE PHOTOGRAPHS



Rear Elevation no 80