



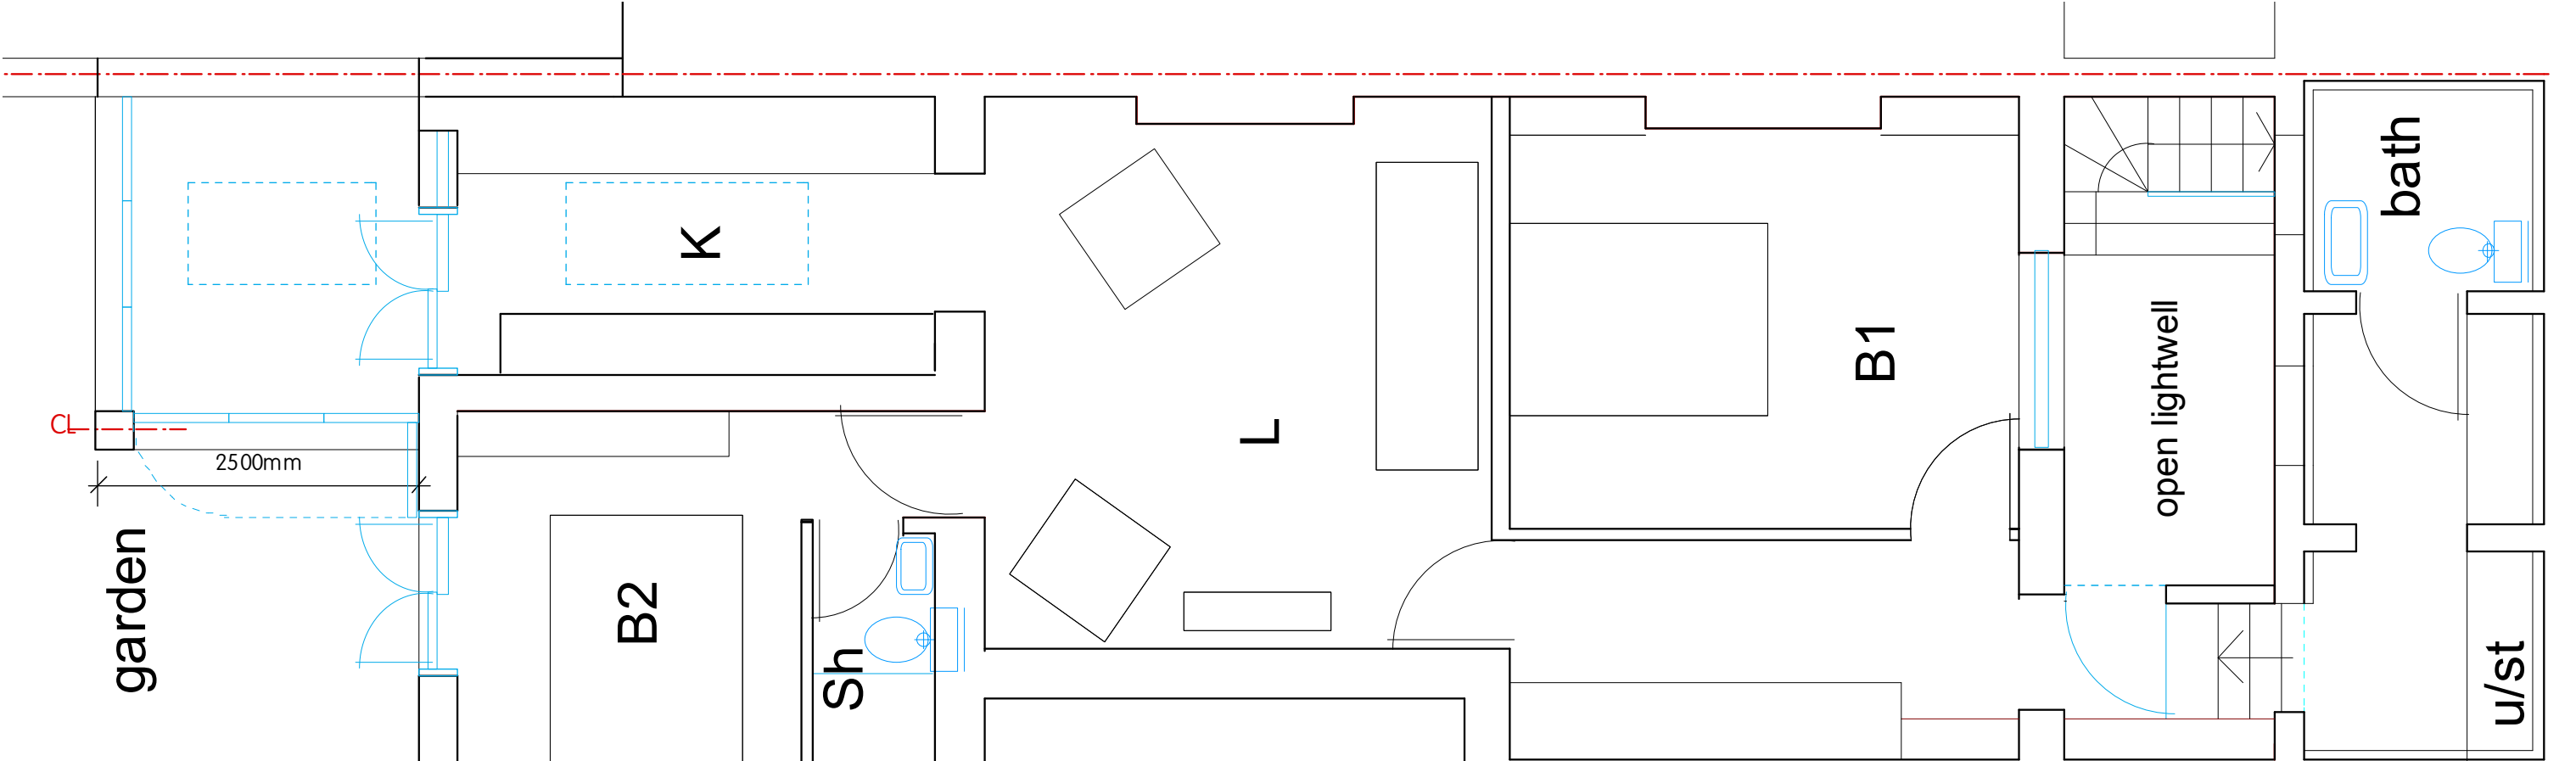

PROPOSED FLOOR PLAN

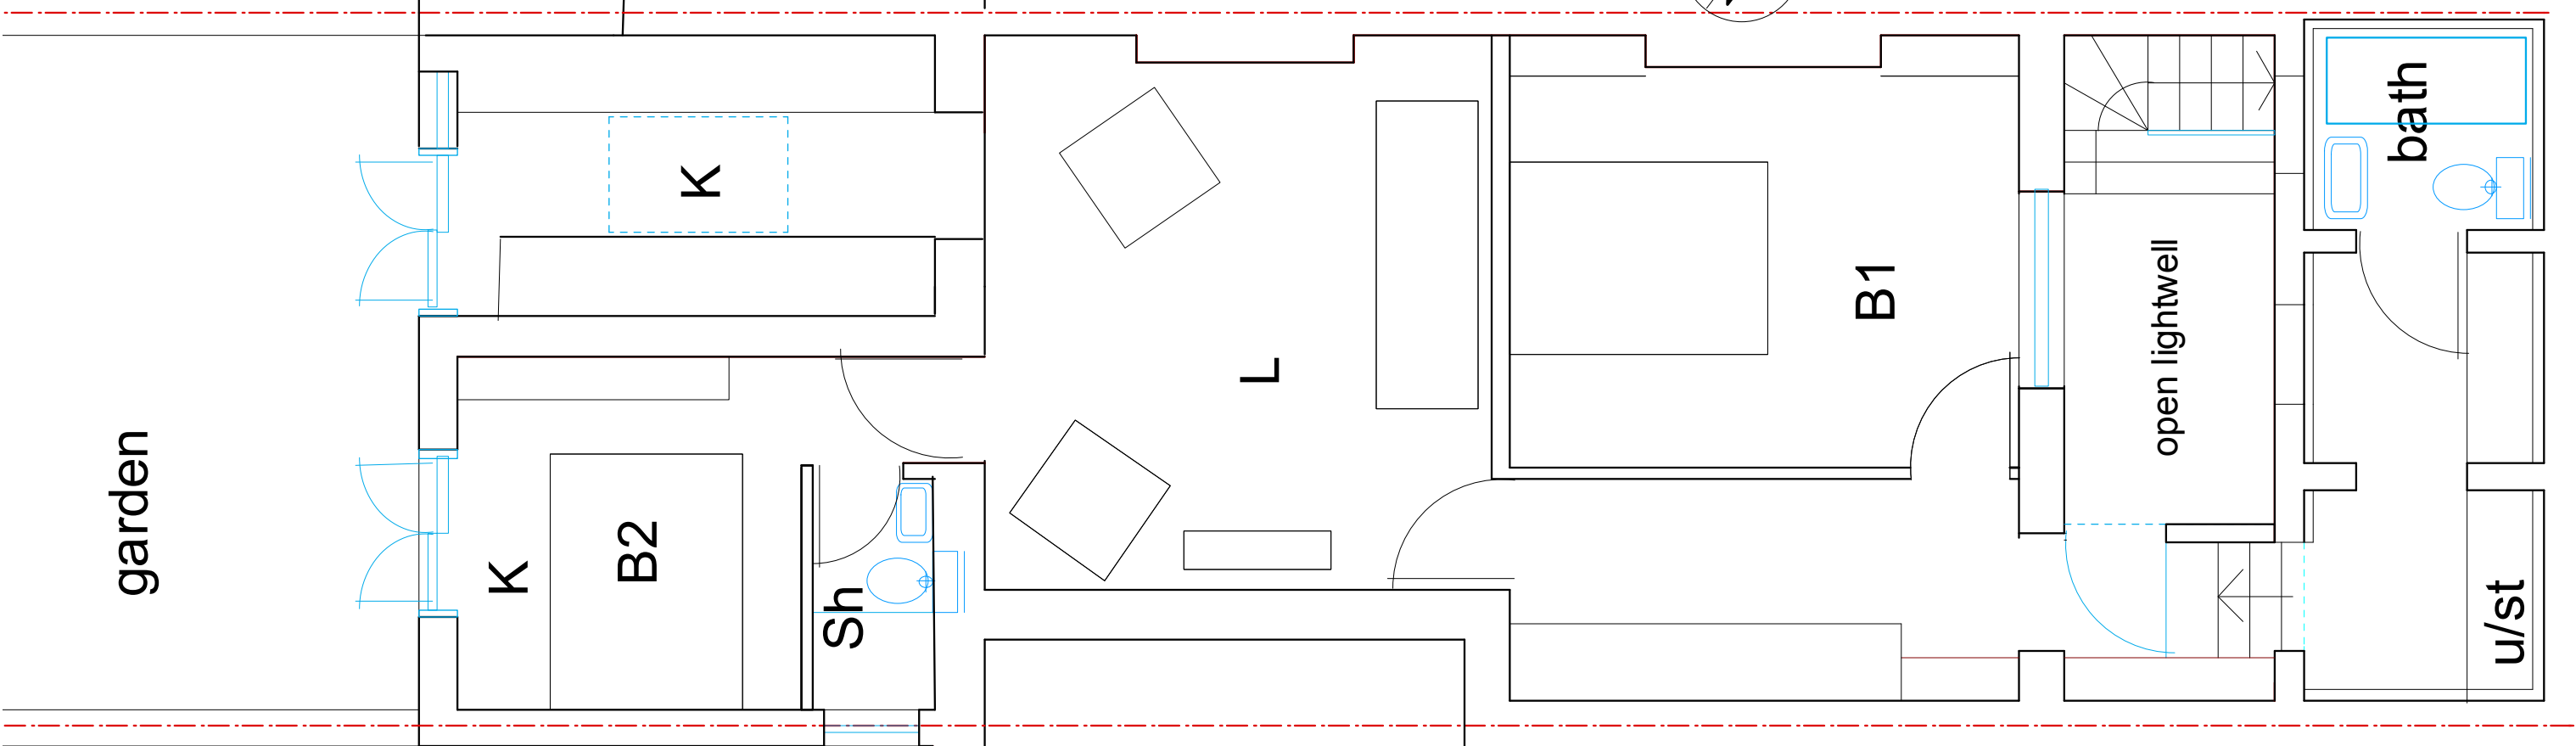

EXISTING FLOOR PLAN