



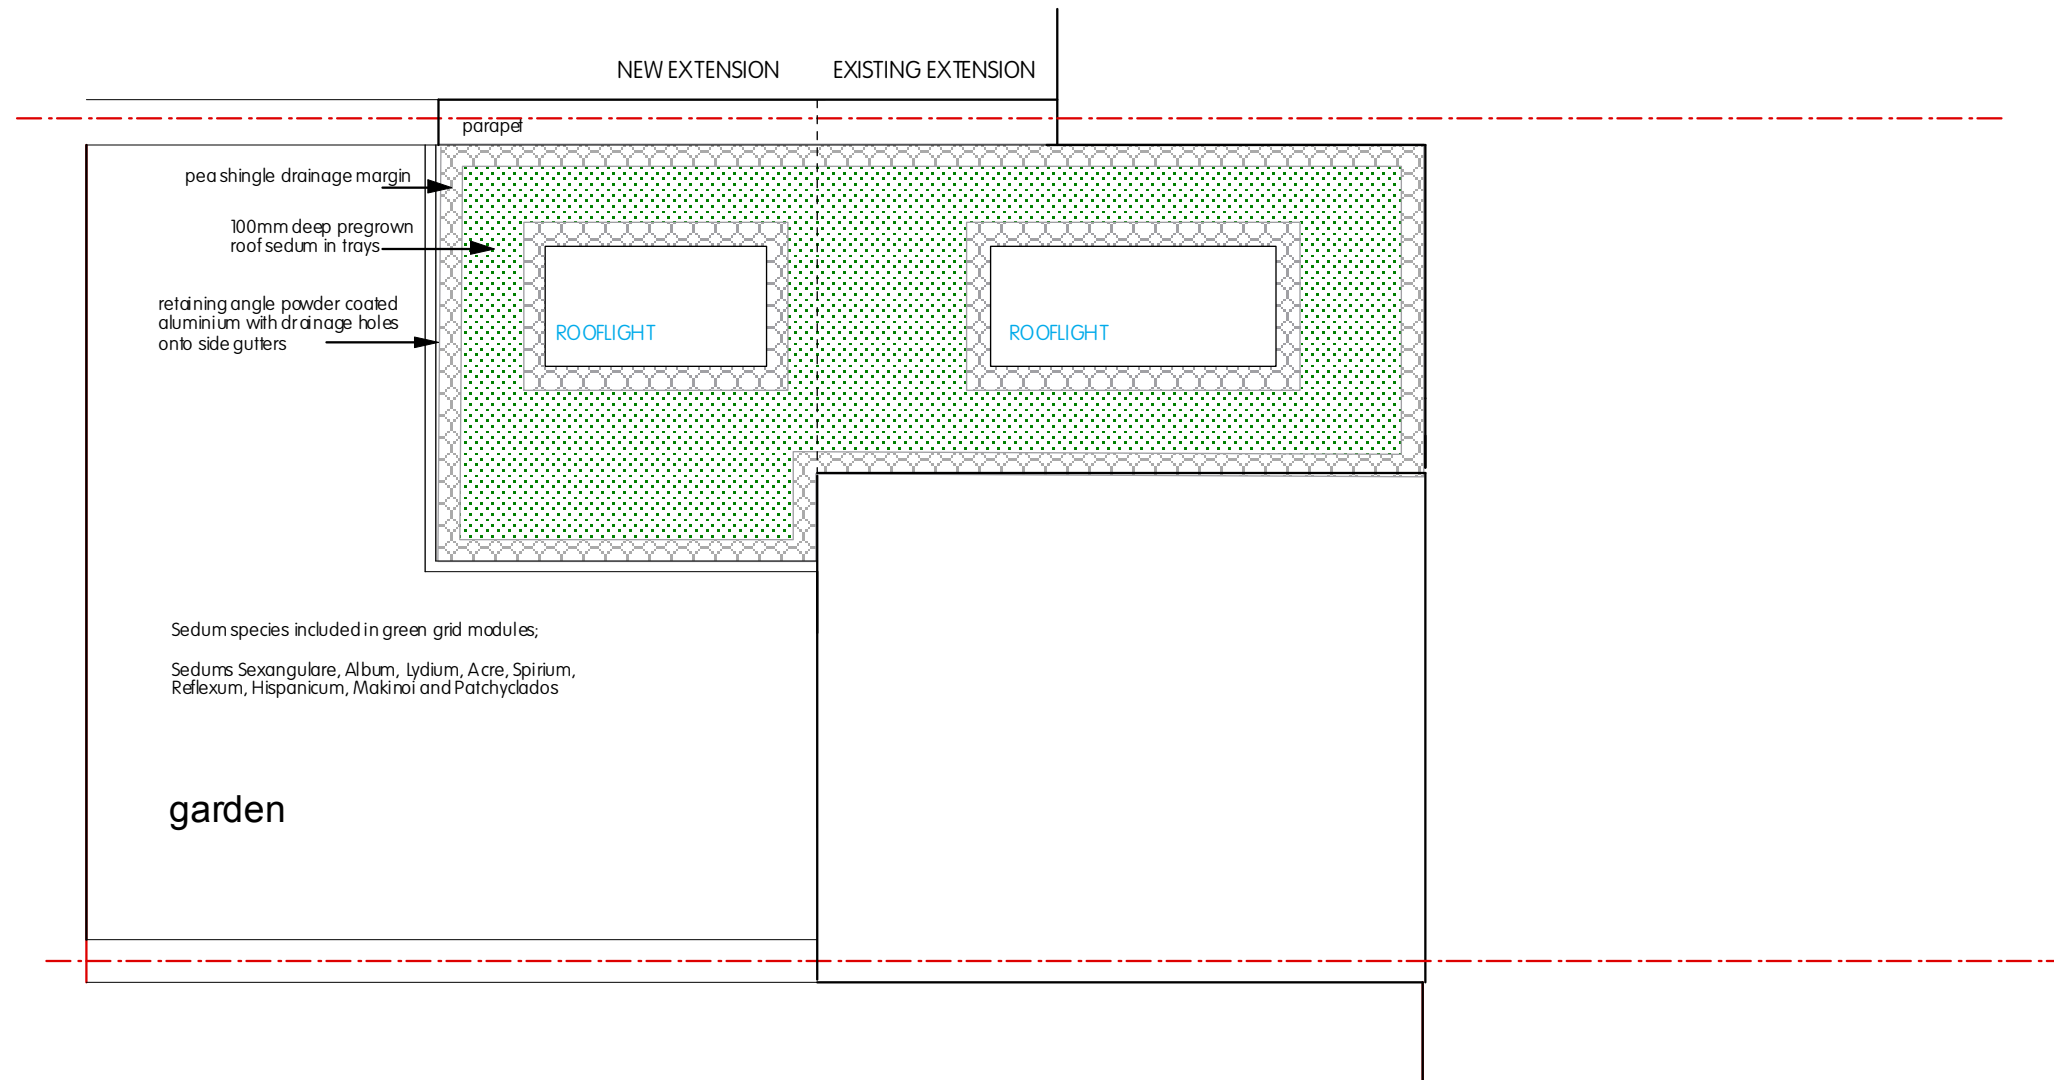

PROPOSED ROOF PLAN

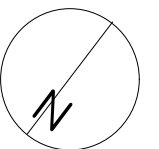

SCALE

