
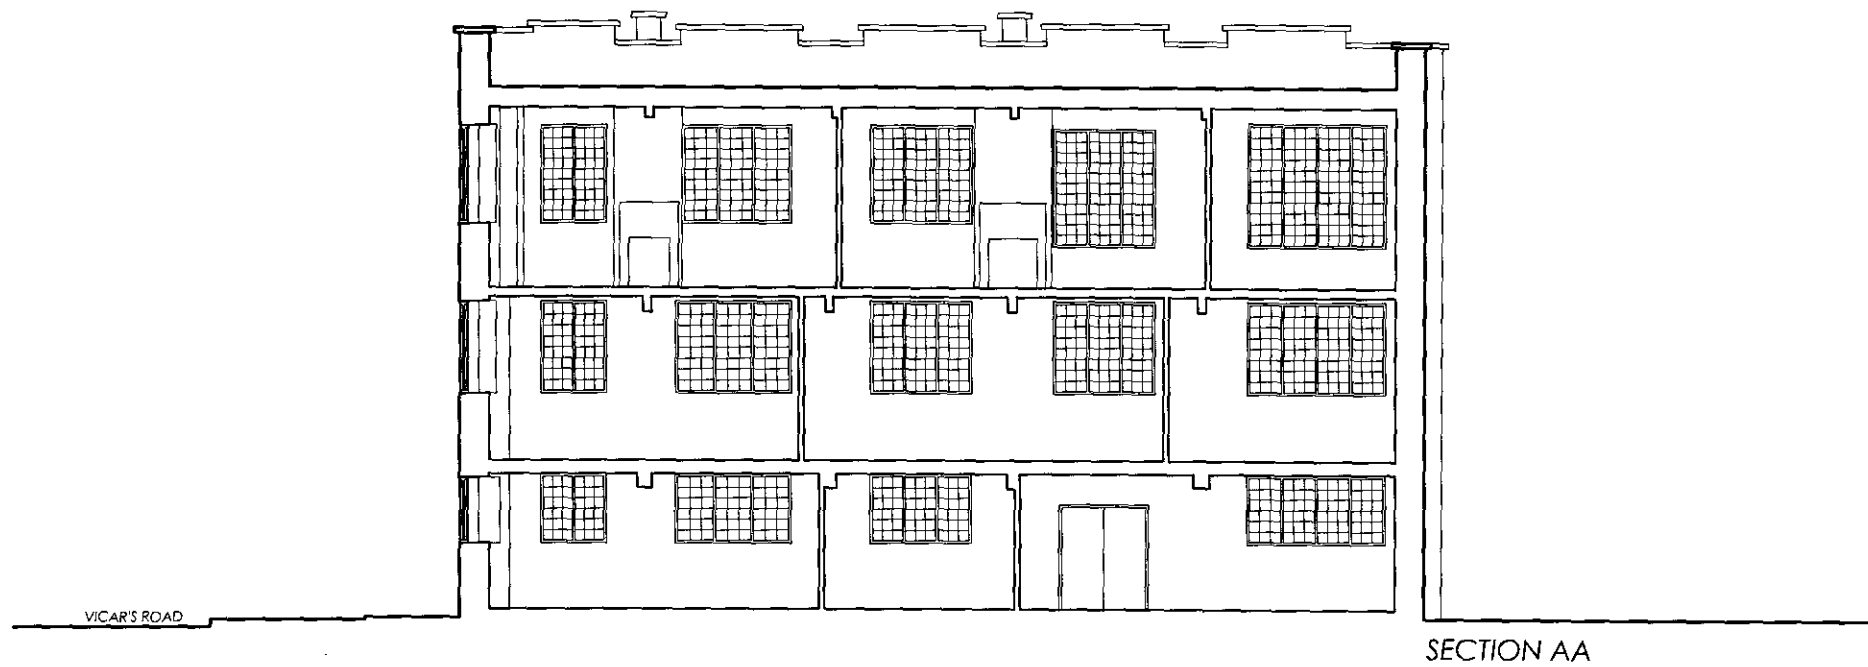


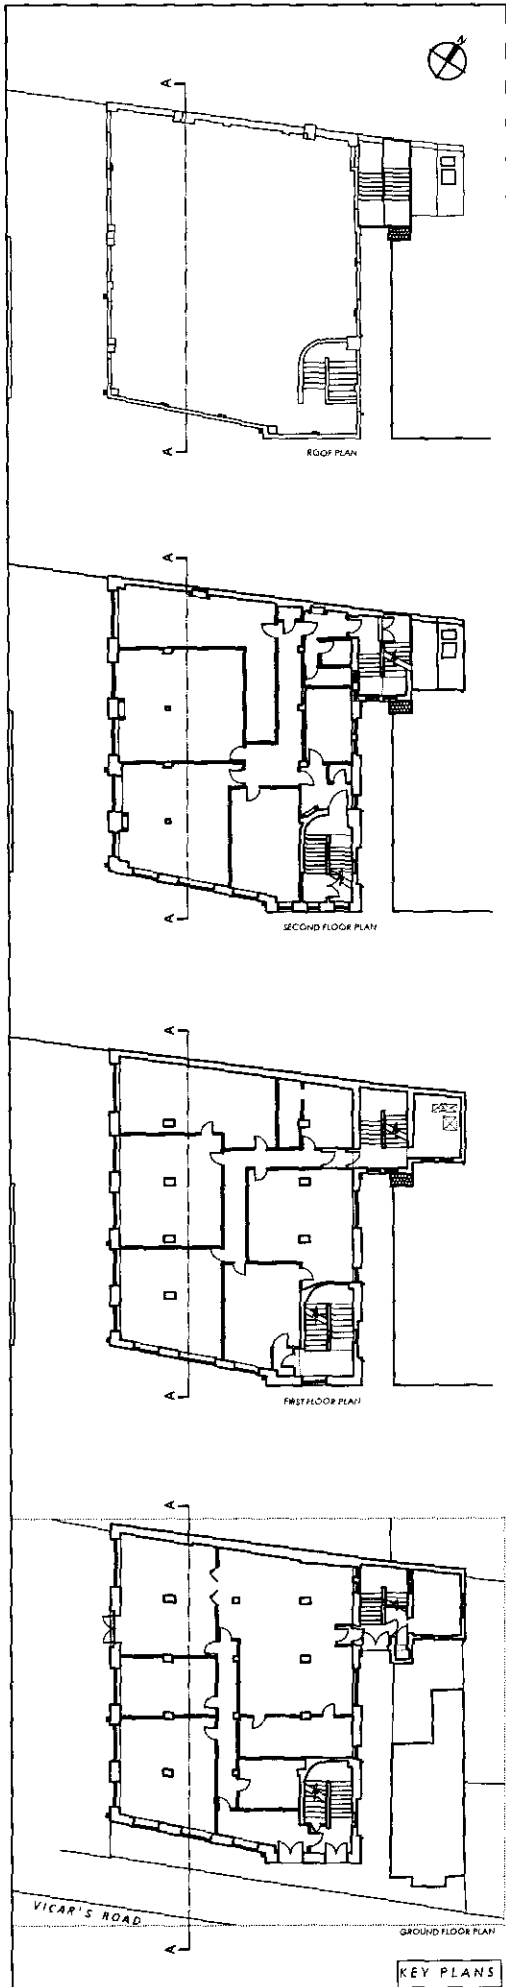

Do Not Scale From This Drawing / All Dimensions Are to Be Checked On Site

revisions	
issue:	
Job	St Martin's Church Hall 22 Vicar's Road London NW5
Drawing	Section AA As Existing
Scale	1/100 @A2
Date	May 2012
Drawing No.	1090/11-10
Revision	

INHOUSE
DESIGN ASSOCIATES
ARCHITECTS
12 blackstock mews, LONDON N4 2BT

T +44(0)20 73595044 E info@inhousearchitects.co.uk