
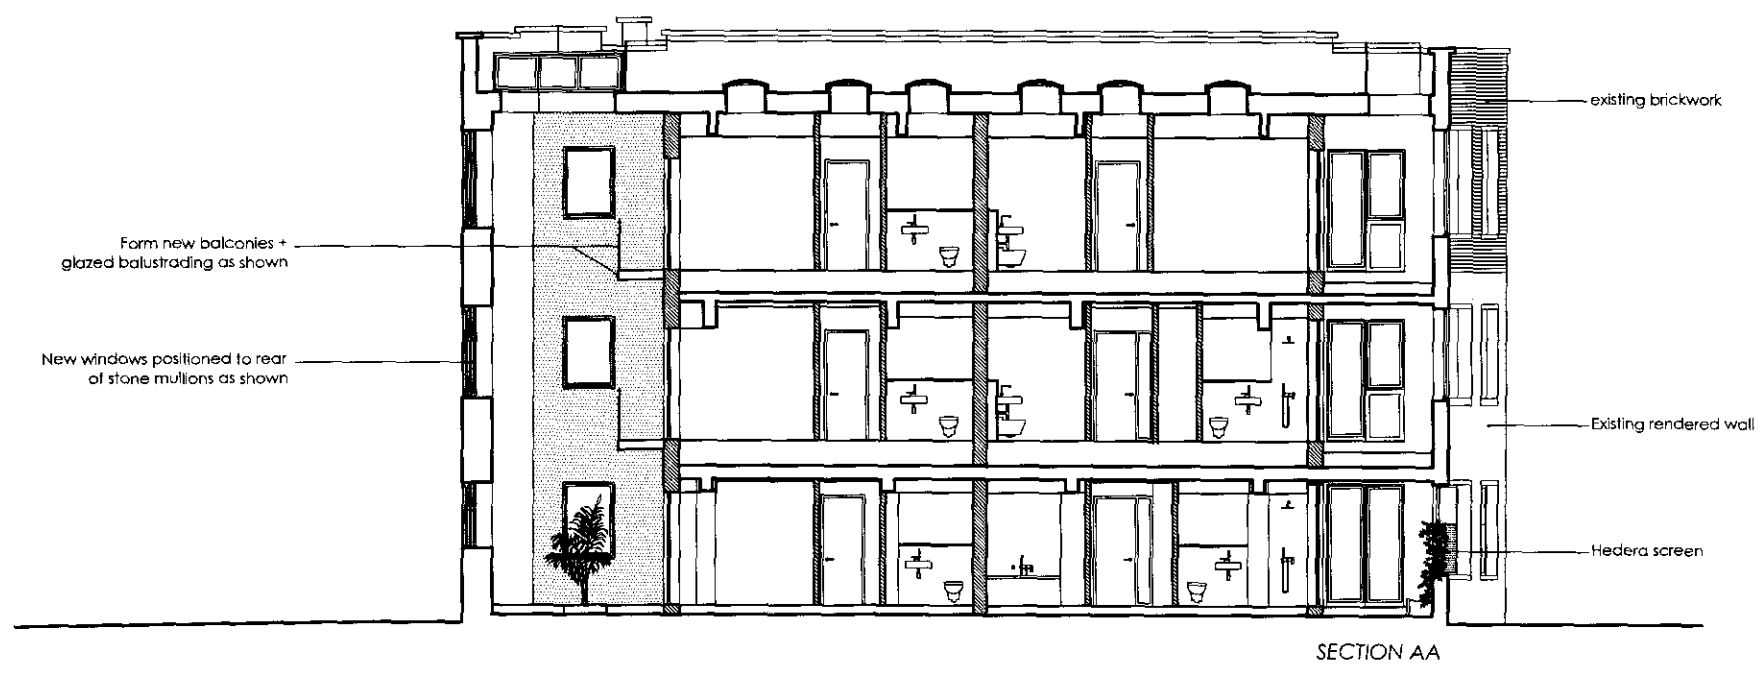


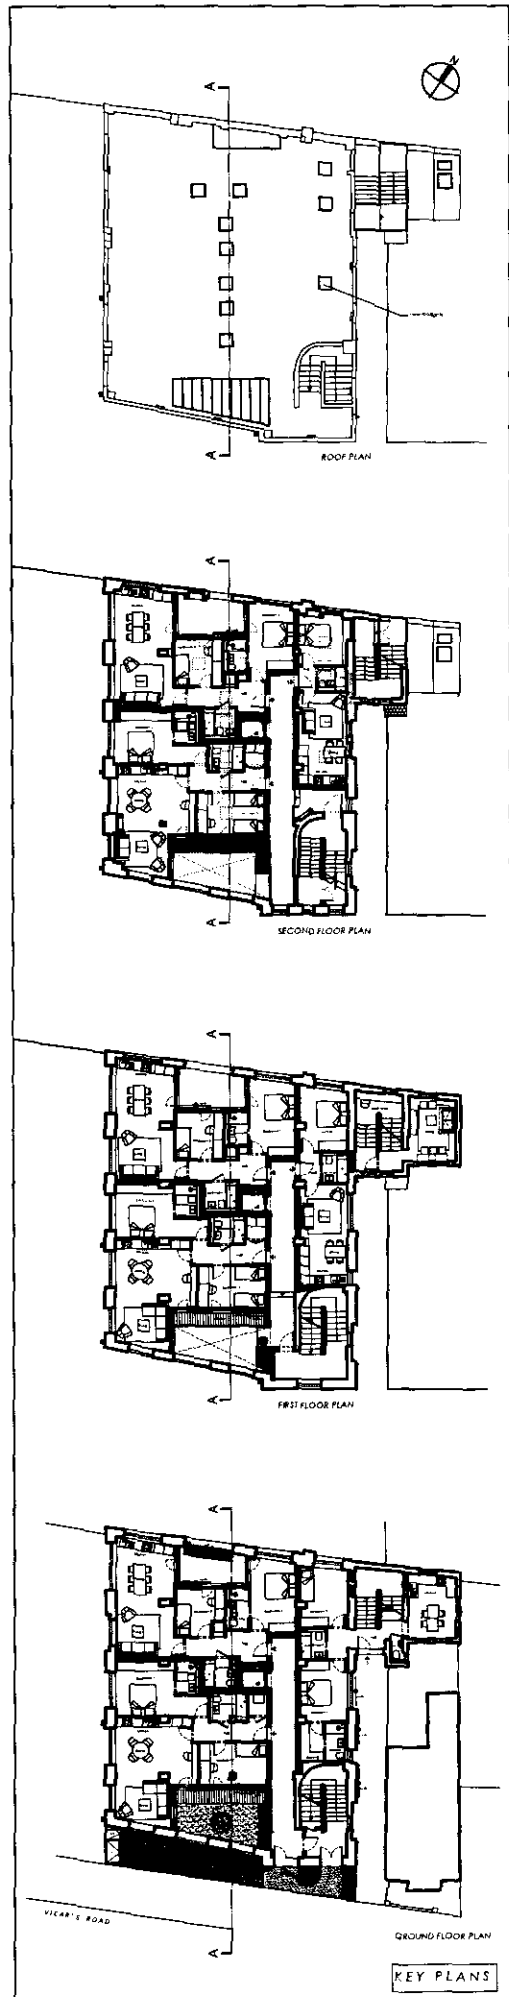

Do Not Scale From This Drawing / All Dimensions Are to Be Checked On Site

revisions	
ISSUE:	
Job St Martin's Church Hall 22 Vicar's Road London NW5	
Drawing Section AA As Proposed	
Scale 1/100 @A2	Date May 2012
Drawing No. 1090/11-21	Revision
INHOUSE DESIGN ASSOCIATES ARCHITECTS 12 blackstock mews, LONDON N4 2BT T +44(0)20 73595044 E info@inhousearchitects.co.uk	