
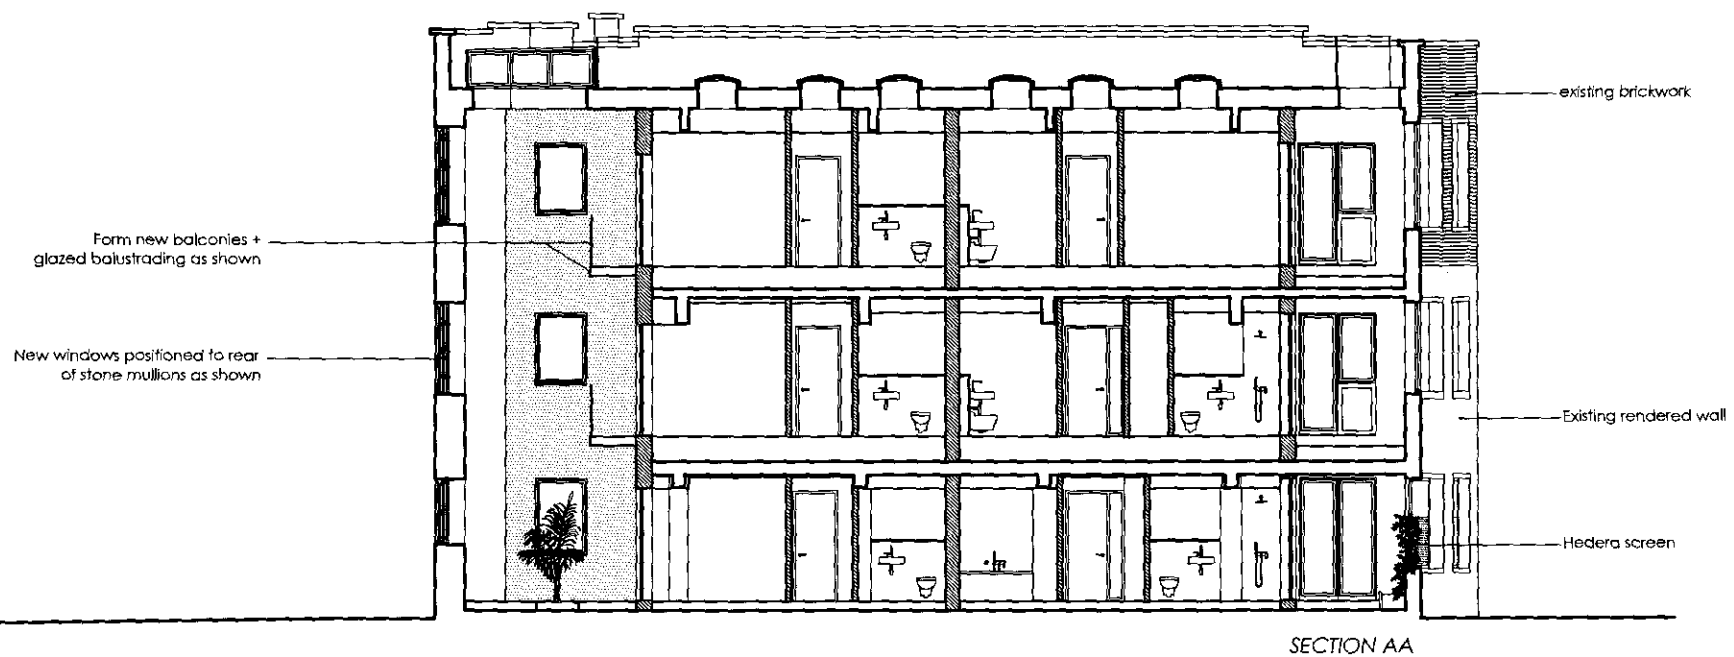
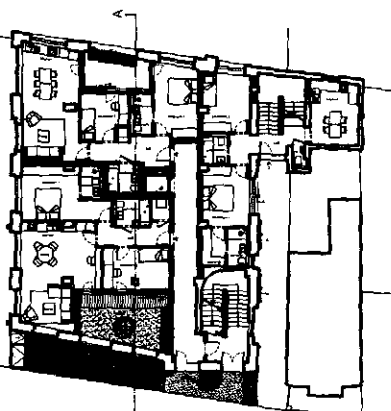
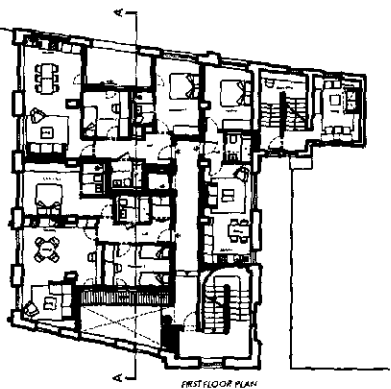
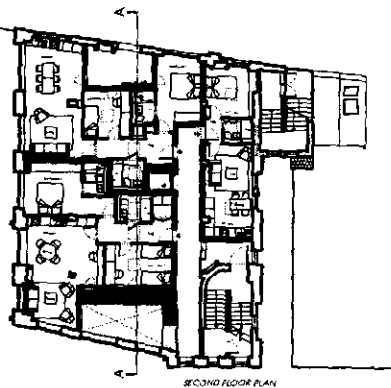


Do Not Scale From This Drawing / All Dimensions Are to Be Checked On Site

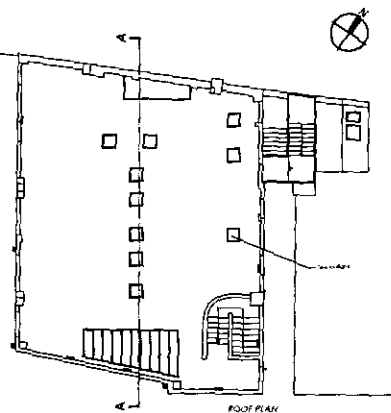

revisions
Issue:

Job
St Martin's Church Hall
22 Vicar's Road
London NW5

Drawing
Section AA
As Proposed

Scale
1/100 @A2

Date
May 2012

Drawing No.
1090/11-21

Revision

INHOUSE