
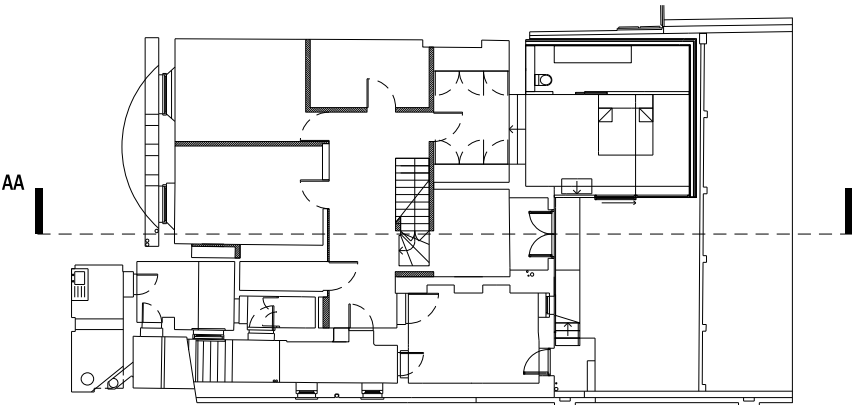


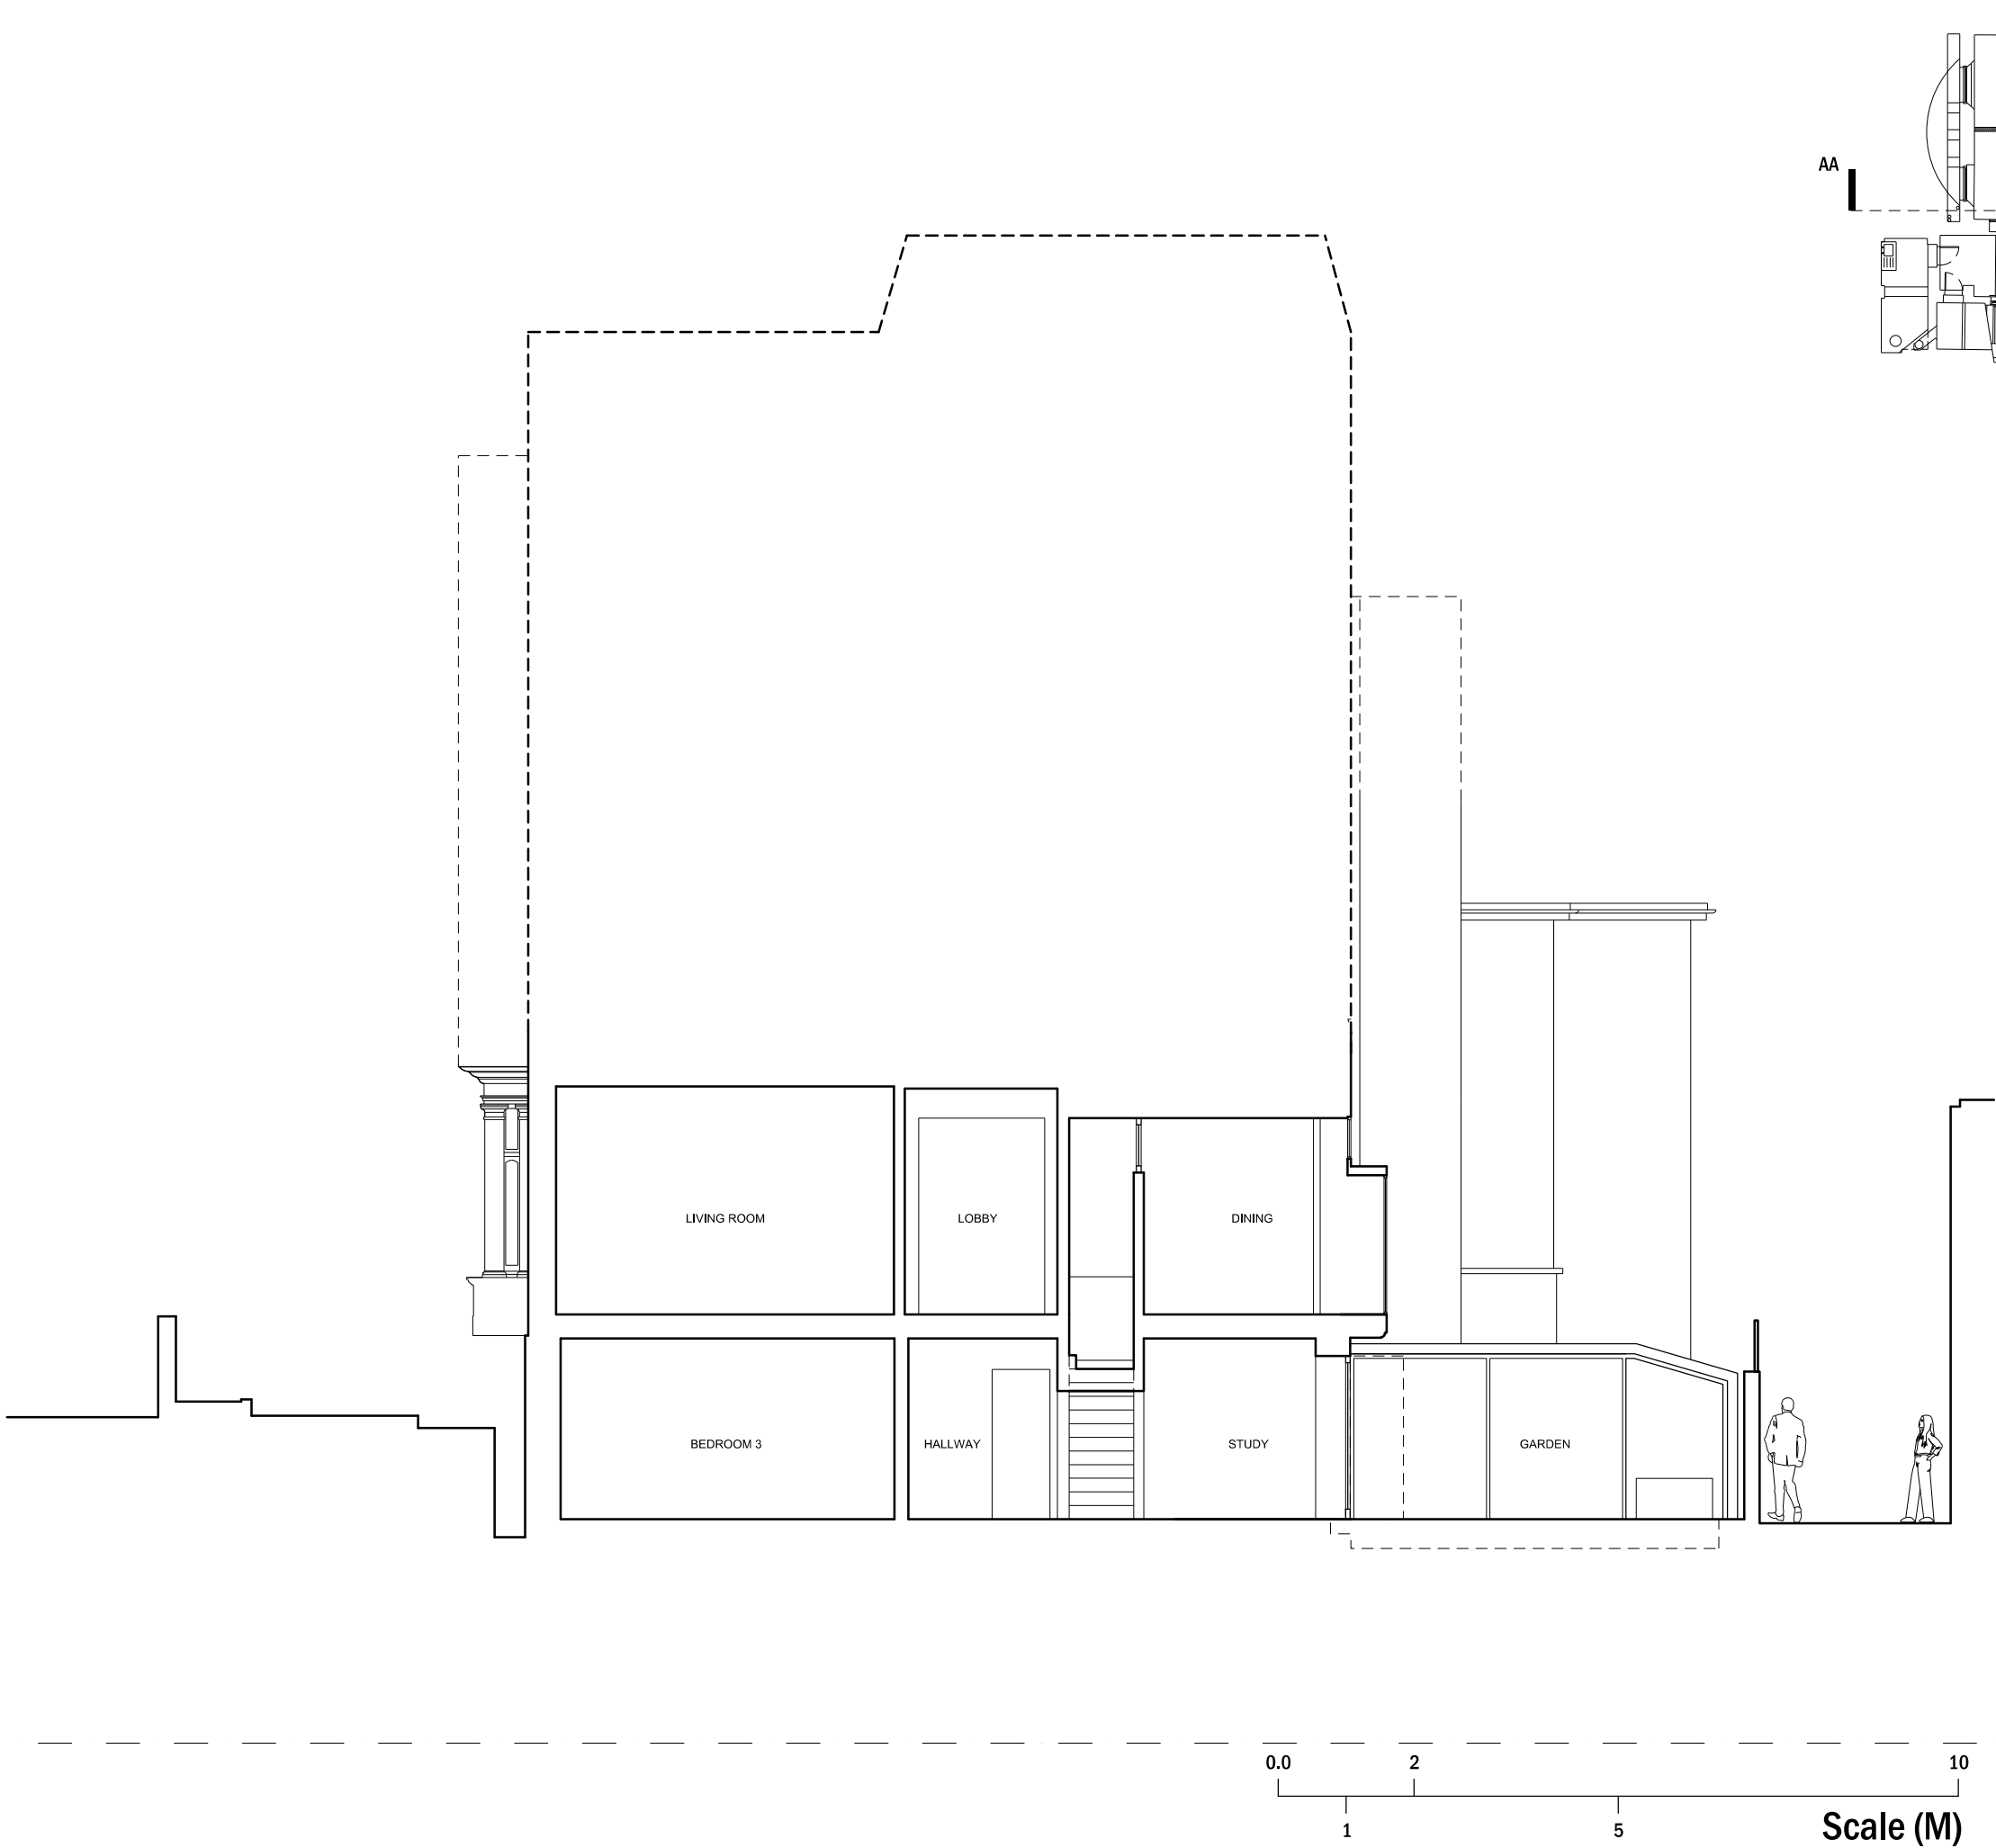

Planning Submission		11.05.2012		JH	A
Revision description		Date	Init	Rev	
RCKa Title		3 Dyers Buildings		T	+44 (0) 20 7060 1930
		London		F	+44 (0) 20 7060 1940
		EC1N 2JT		W	www.rcka.co.uk
Project		Albert Terrace		Client	
		Mr & Mrs Paulin			
Date	10.11.2010	Drawn by	JS	Checked	TR
				Scale	1:100
Job No	1015	Drwg No		15- 121	Revision
				A	

©2011 RCKa. This drawing is not to be scaled - use written dimensions only. Any discrepancies to be reported to the architect. All dimensions to be checked on site.