



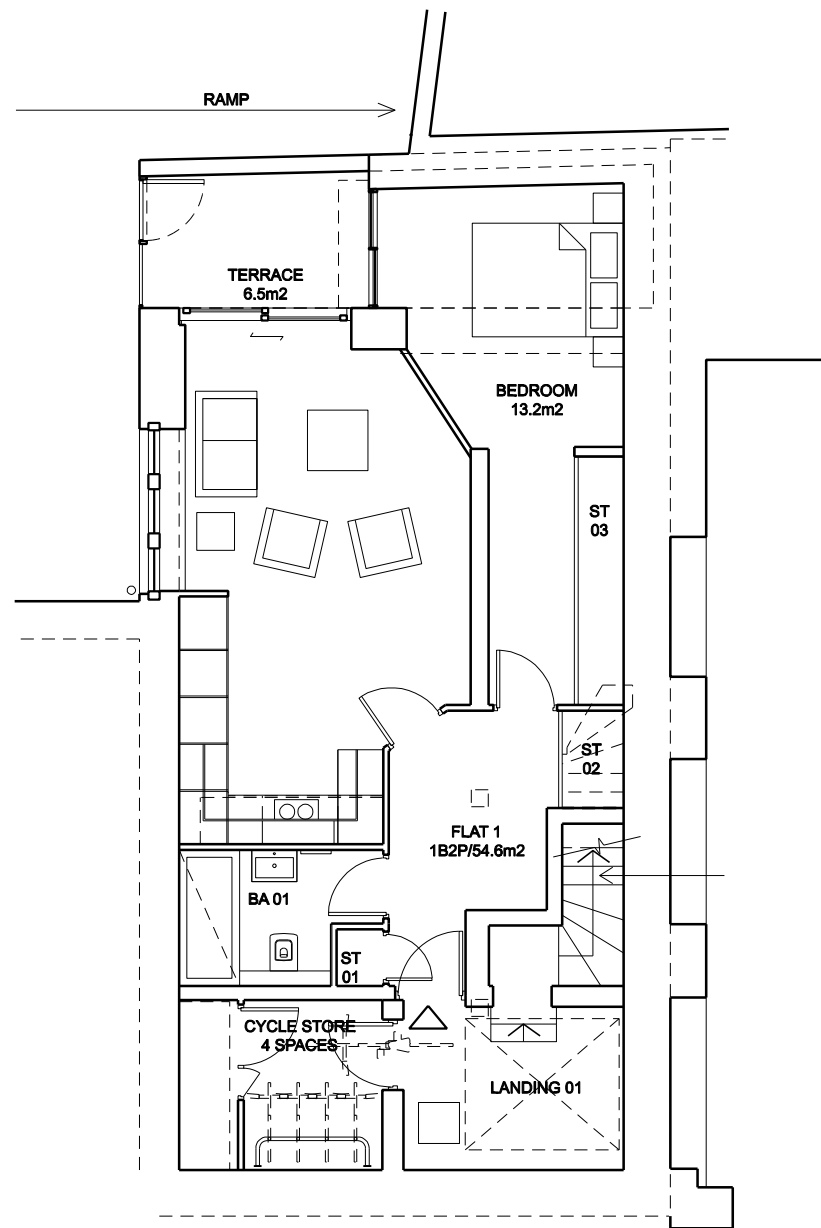


LOWER GROUND FLOOR

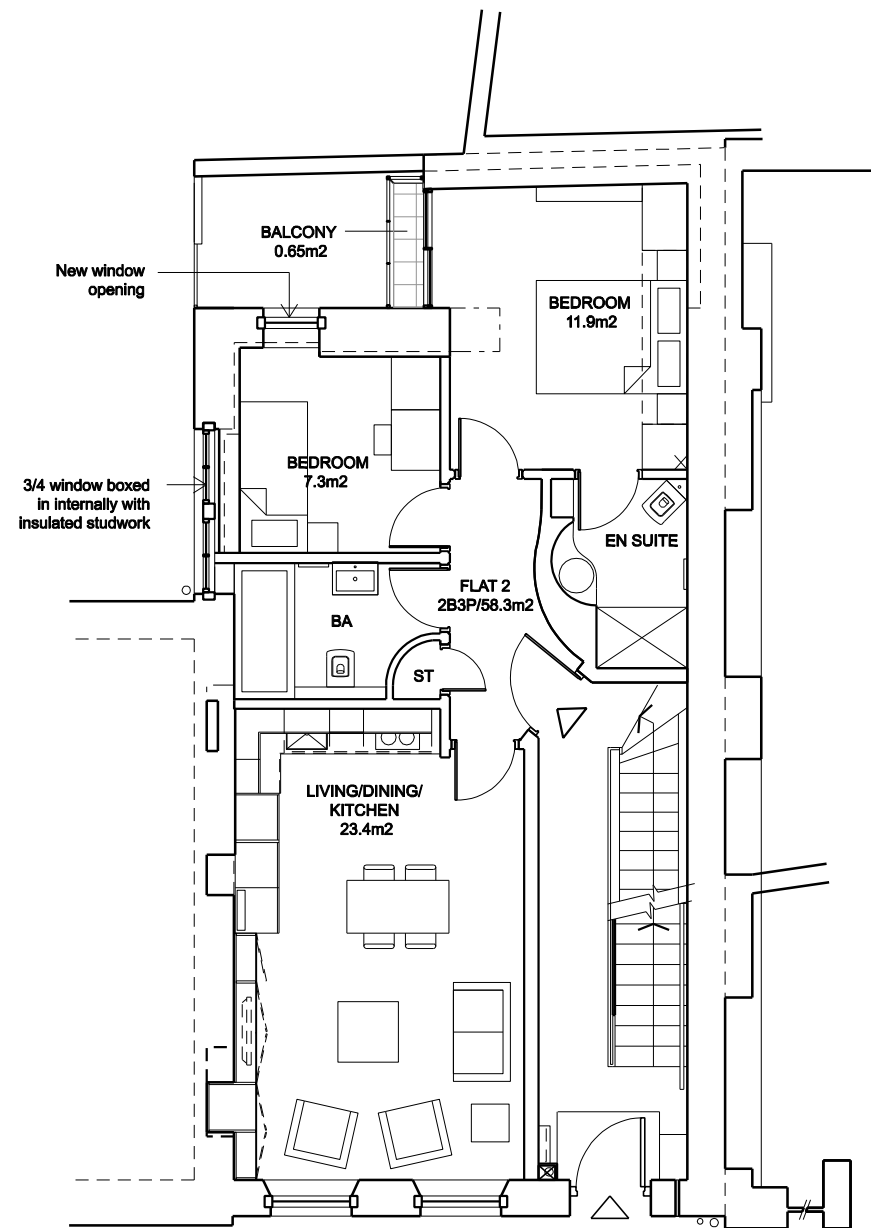

GROUND FLOOR

Pavement

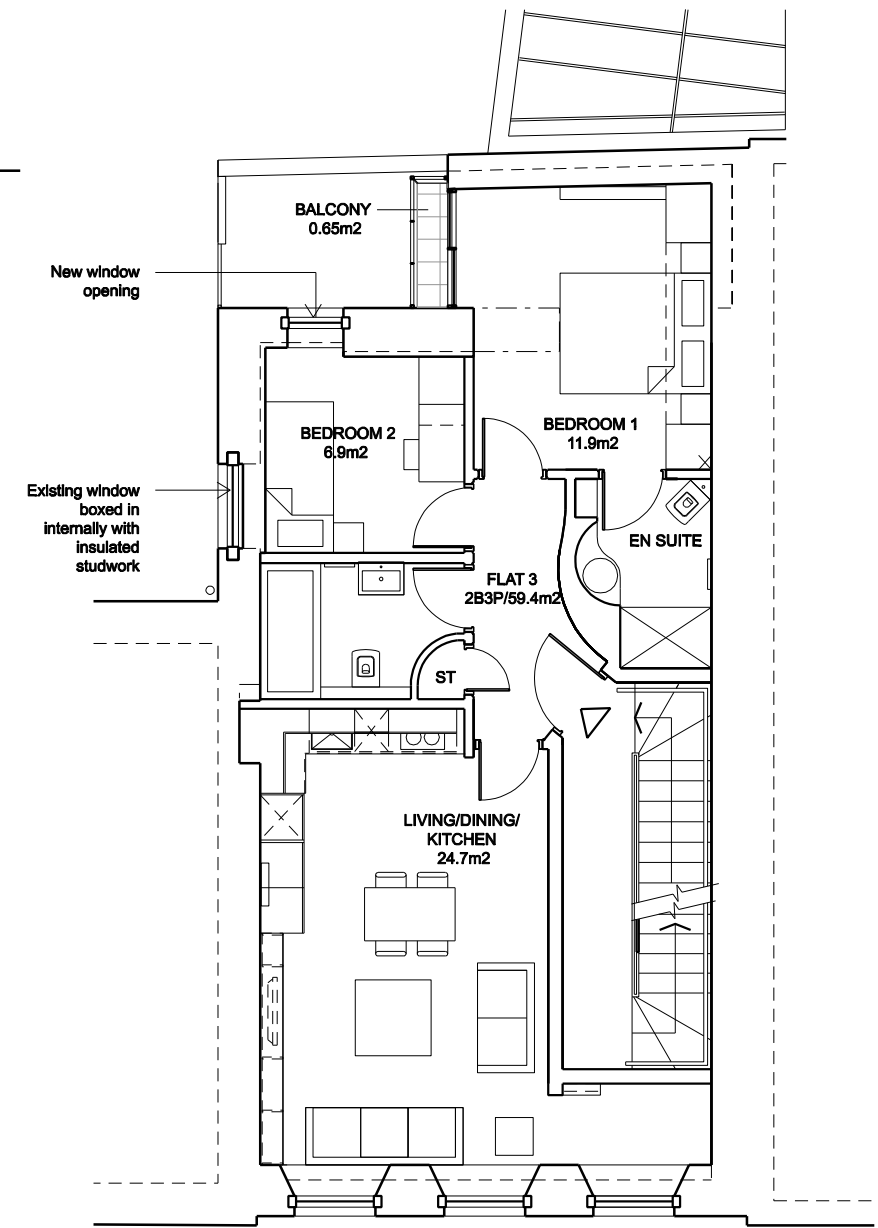

FIRST FLOOR

Revisions:				Revisions:			
Suffix	Date	Drawn by		Suffix	Date	Drawn by	
A	17.11.11	RM	PLANNING SCHEME 3	-			
B	17.04.12	RM	LOWER GROUND FLOOR LAYOUT AMENDED	-			
-				-			
-				-			
-				-			
-				-			
-				-			

PLANNING

Job Name: VINE HILL EC1R 5EA				european urban architecture 			
Drawing Title: PROPOSED PLANS, SCHEME 3 LOWER GROUND, GROUND & FIRST FLOORS							
				4TH FLOOR, SOPHIA HOUSE 32-34 FEATHERSTONE STREET, LONDON, EC1Y 2BJ TEL: 020 7250-0090 FAX: 020 7250-0983 www.europeanurban.com			
Scale: 1:100@A3	Date: 08/2011	Drawn: RM	Checked: PW	Job Ref: 1038P	Drawing number: AL(00)21	Revision: B	