


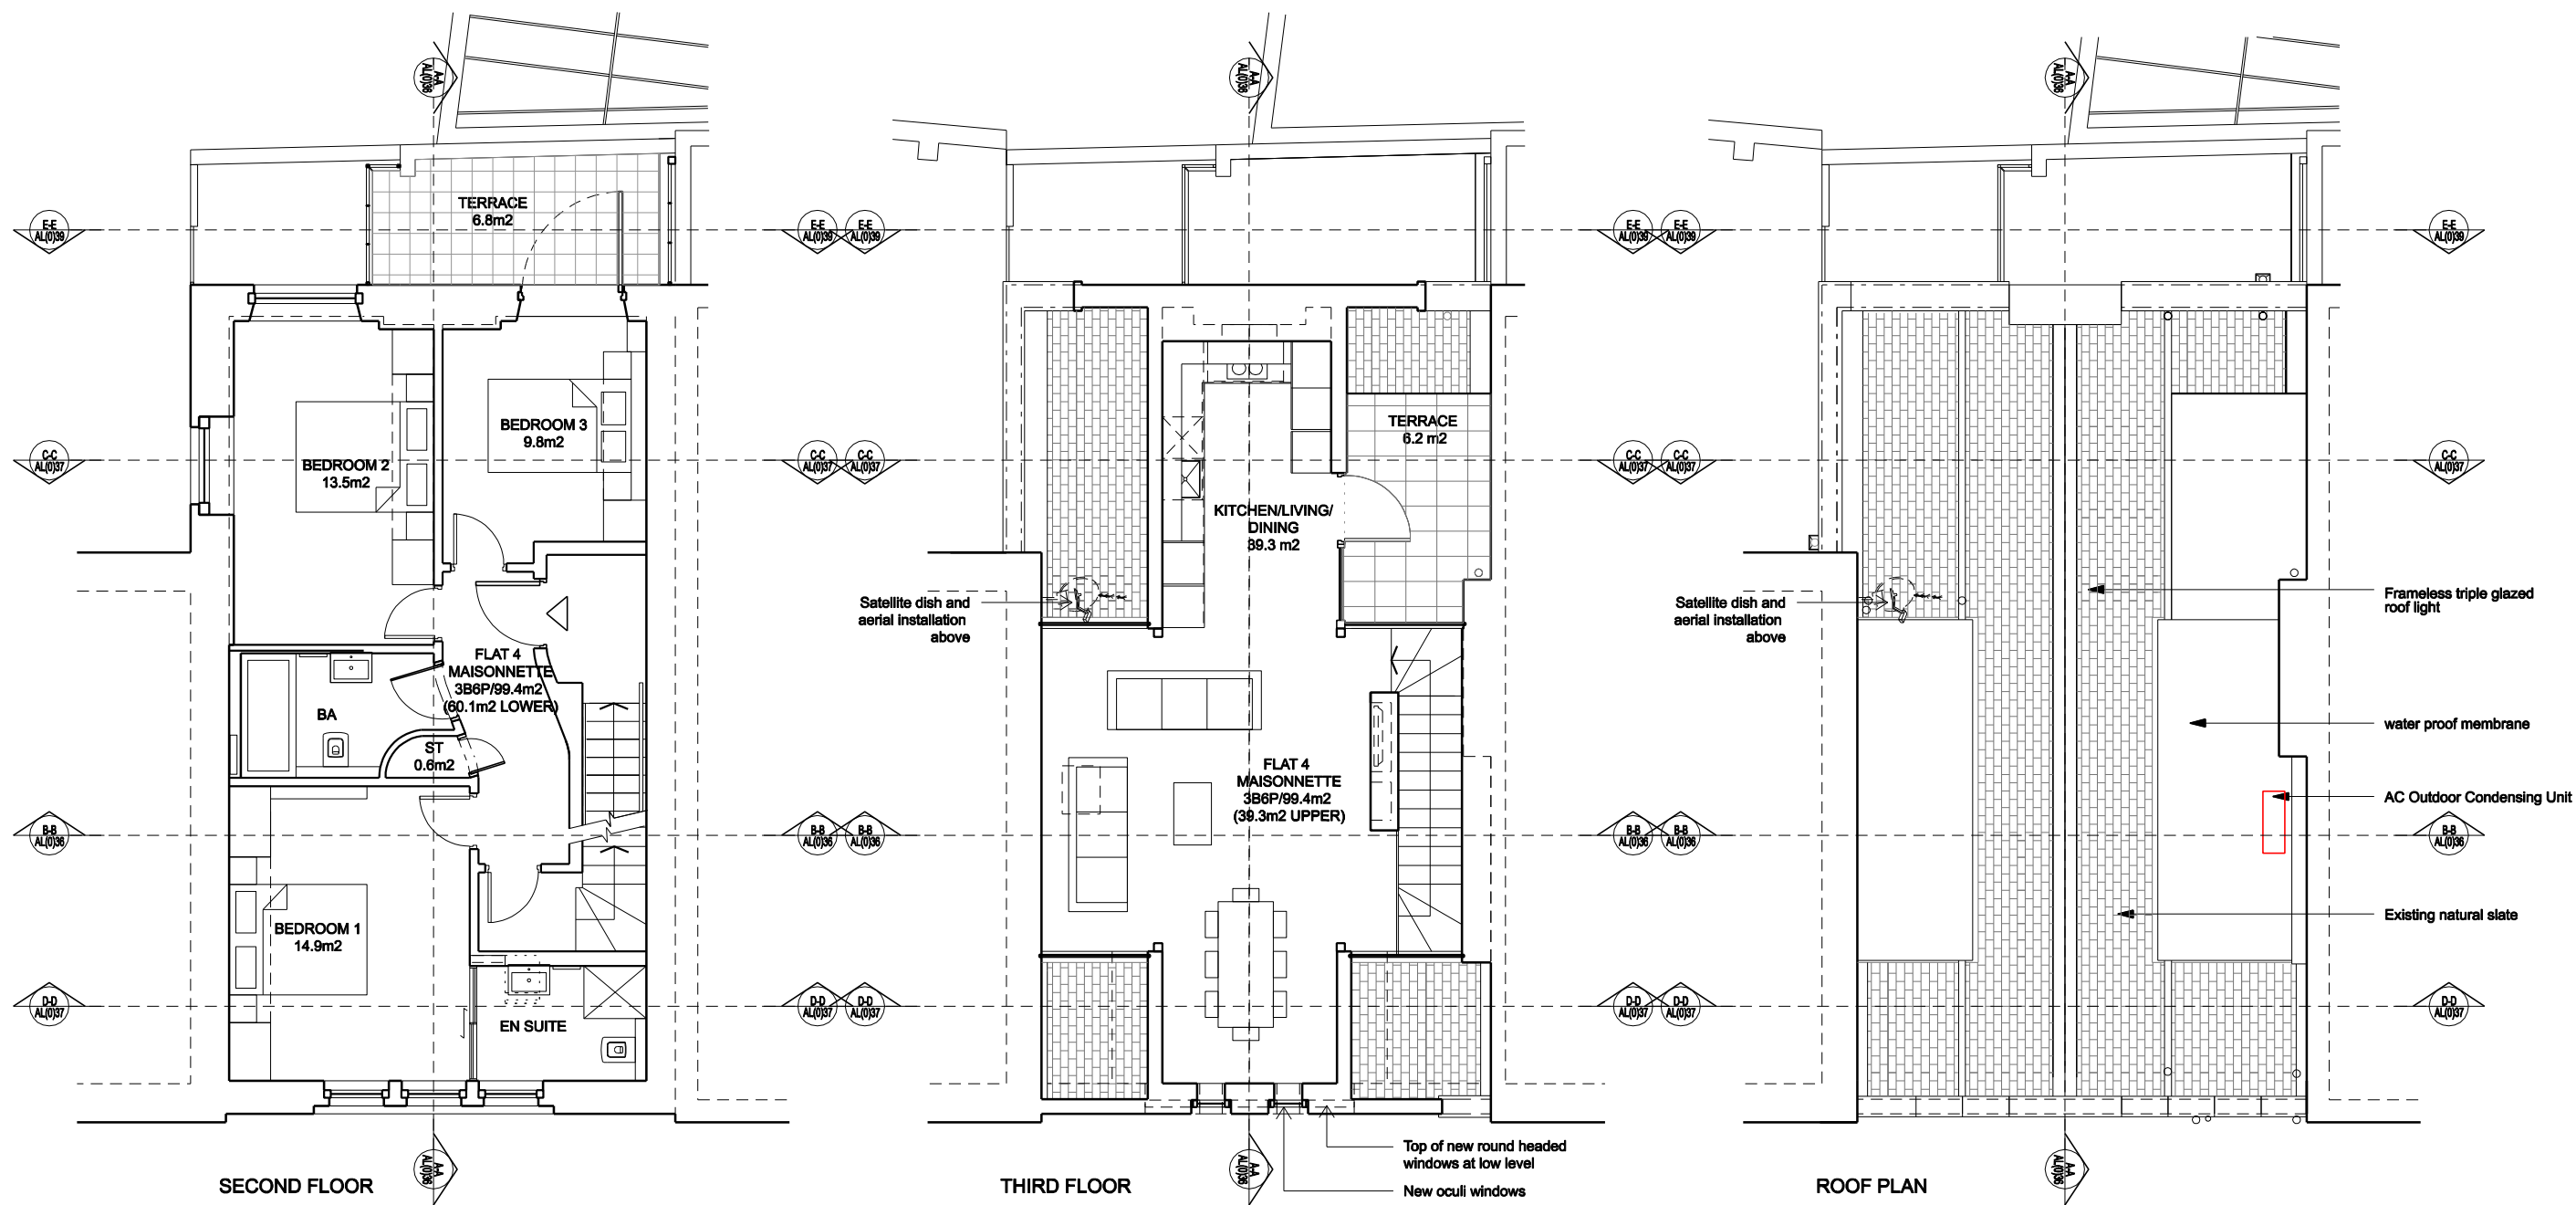

| Revisions:               |          |     |                                     | Revisions:               |   |   |   | Job Name:           |  |  |  | <div>europaean urban<br/>architecture</div> <div>4TH FLOOR, SOPHIA HOUSE<br/>32-34 FEATHERSTONE STREET, LONDON, EC1Y 2BJ<br/>TEL: 020 7250-0990 FAX: 020 7250-0993<br/>www.europeanurban.com</div> |  |  |  |
|--------------------------|----------|-----|-------------------------------------|--------------------------|---|---|---|---------------------|--|--|--|---|--|--|--|
| Suffix / Date / Drawn by |          |     |                                     | Suffix / Date / Drawn by |   |   |   | Drawing Title:      |  |  |  |   |  |  |  |
| A                        | 17.11.11 | RM  | PLANNING SCHEME 3                   | -                        | - | - | - | <div>PLANNING</div> |  |  |  | PROPOSED PLANS_SCHEME 3   |  |  |  |
| B                        | 06.02.12 | GCE | THIRD FLOOR & ROOF LEVEL AMENDMENTS | -                        | - | - | - |                     |  |  |  | SECOND & THIRD FLOORS & ROOF   |  |  |  |
| C                        | 07.02.12 | RM  | ROOFLIGHT OMITTED                   | -                        | - | - | - |                     |  |  |  | Scale: 1:100@A3/1:50@A4   |  |  |  |
| D                        | 25.06.12 | RM  | AC OUTDOOR UNIT ADDED               | -                        | - | - | - |                     |  |  |  | Date: 08/01/2011   |  |  |  |
| -                        | -        | -   | -                                   | -                        | - | - | - |                     |  |  |  | Drawn: RM   |  |  |  |
| -                        | -        | -   | -                                   | -                        | - | - | - |                     |  |  |  | Checked: PW   |  |  |  |
| -                        | -        | -   | -                                   | -                        | - | - | - |                     |  |  |  | Job Ref: 1038R   |  |  |  |
|                          |          |     |                                     |                          |   |   |   |                     |  |  |  | Drawing number: AL(00)20   |  |  |  |
|                          |          |     |                                     |                          |   |   |   |                     |  |  |  | Revision: D   |  |  |  |

PLANNING