


BDP SHALL HAVE NO RESPONSIBILITY FOR ANY USE MADE OF THIS DOCUMENT OTHER THAN FOR THAT WHICH IT WAS PREPARED AND ISSUED.  
 ALL DIMENSIONS SHOULD BE CHECKED ON SITE.  
 DO NOT SCALE FROM THIS DRAWING.  
 ANY DRAWING ERRORS OR DIVERGENCES SHOULD BE BROUGHT TO THE ATTENTION OF BDP AT THE ADDRESS SHOWN BELOW.  
 FF+E LAYOUTS INDICATIVE ONLY.

**NOTES**

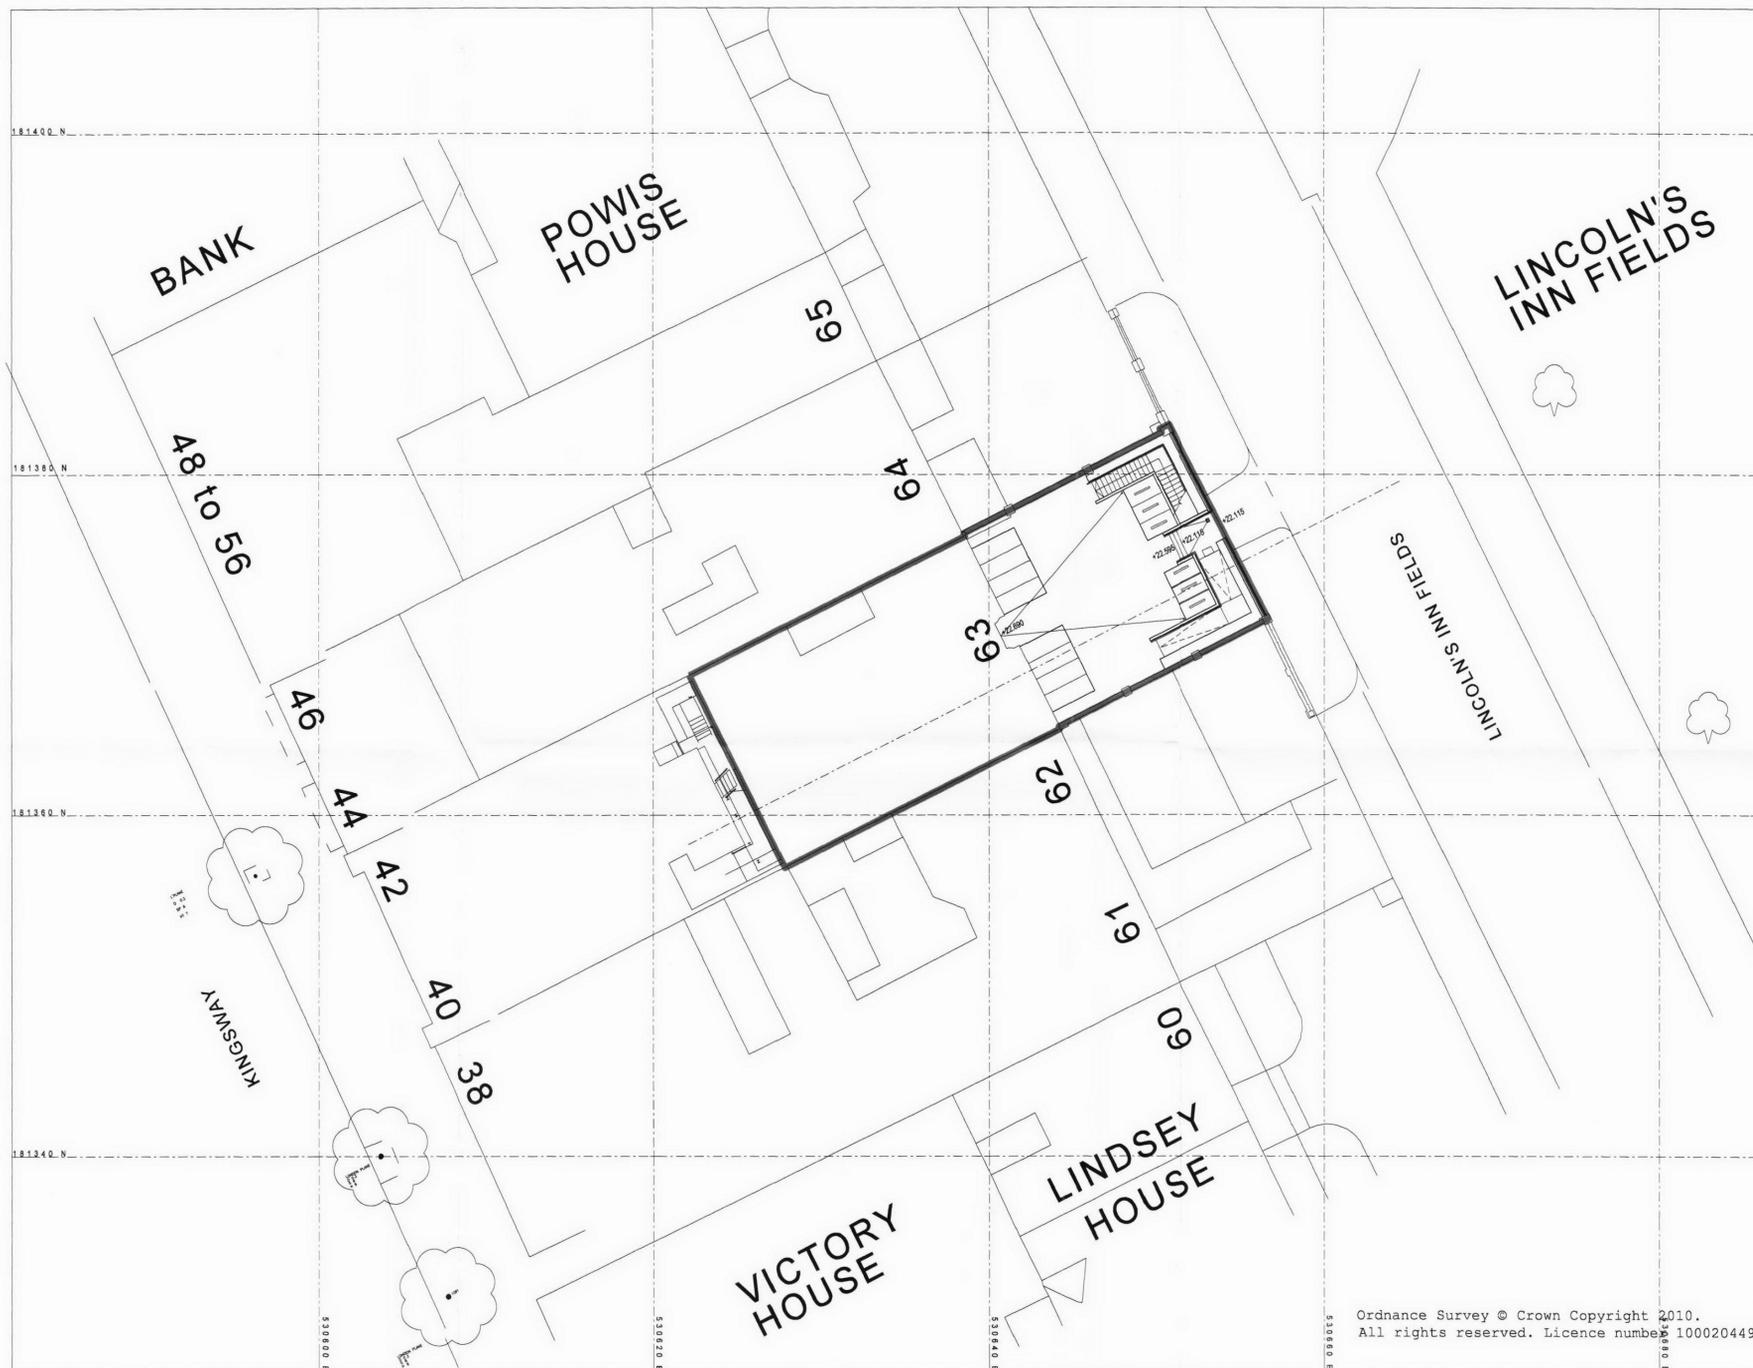

Site Location Plan - Existing approved scheme



**AMENDMENTS TO  
 PLANNING  
 APPLICATION**

- B	AMENDMENTS TO APPROVED PLANNING APPLICATION	MNL	MNL	11/05/12
- A	PLANNING APPLICATION	BP	MNL	28/02/11
- -	PRE-APPLICATION ISSUE	MNL	TL	31/01/11

FIRST ISSUE

18 Brewhouse Yard  
 Clerkenwell  
 London EC1V 4LJ  
 United Kingdom  
 T +44 (0)20 7612 8000  
 F +44 (0)20 7612 8399  
 www.bdp.com

**BDP.**

P2003496 PL(00)AP1000		17 MAY 2012 1:200@A1 Feb 2011 B
--------------------------	--	--