



NOTES

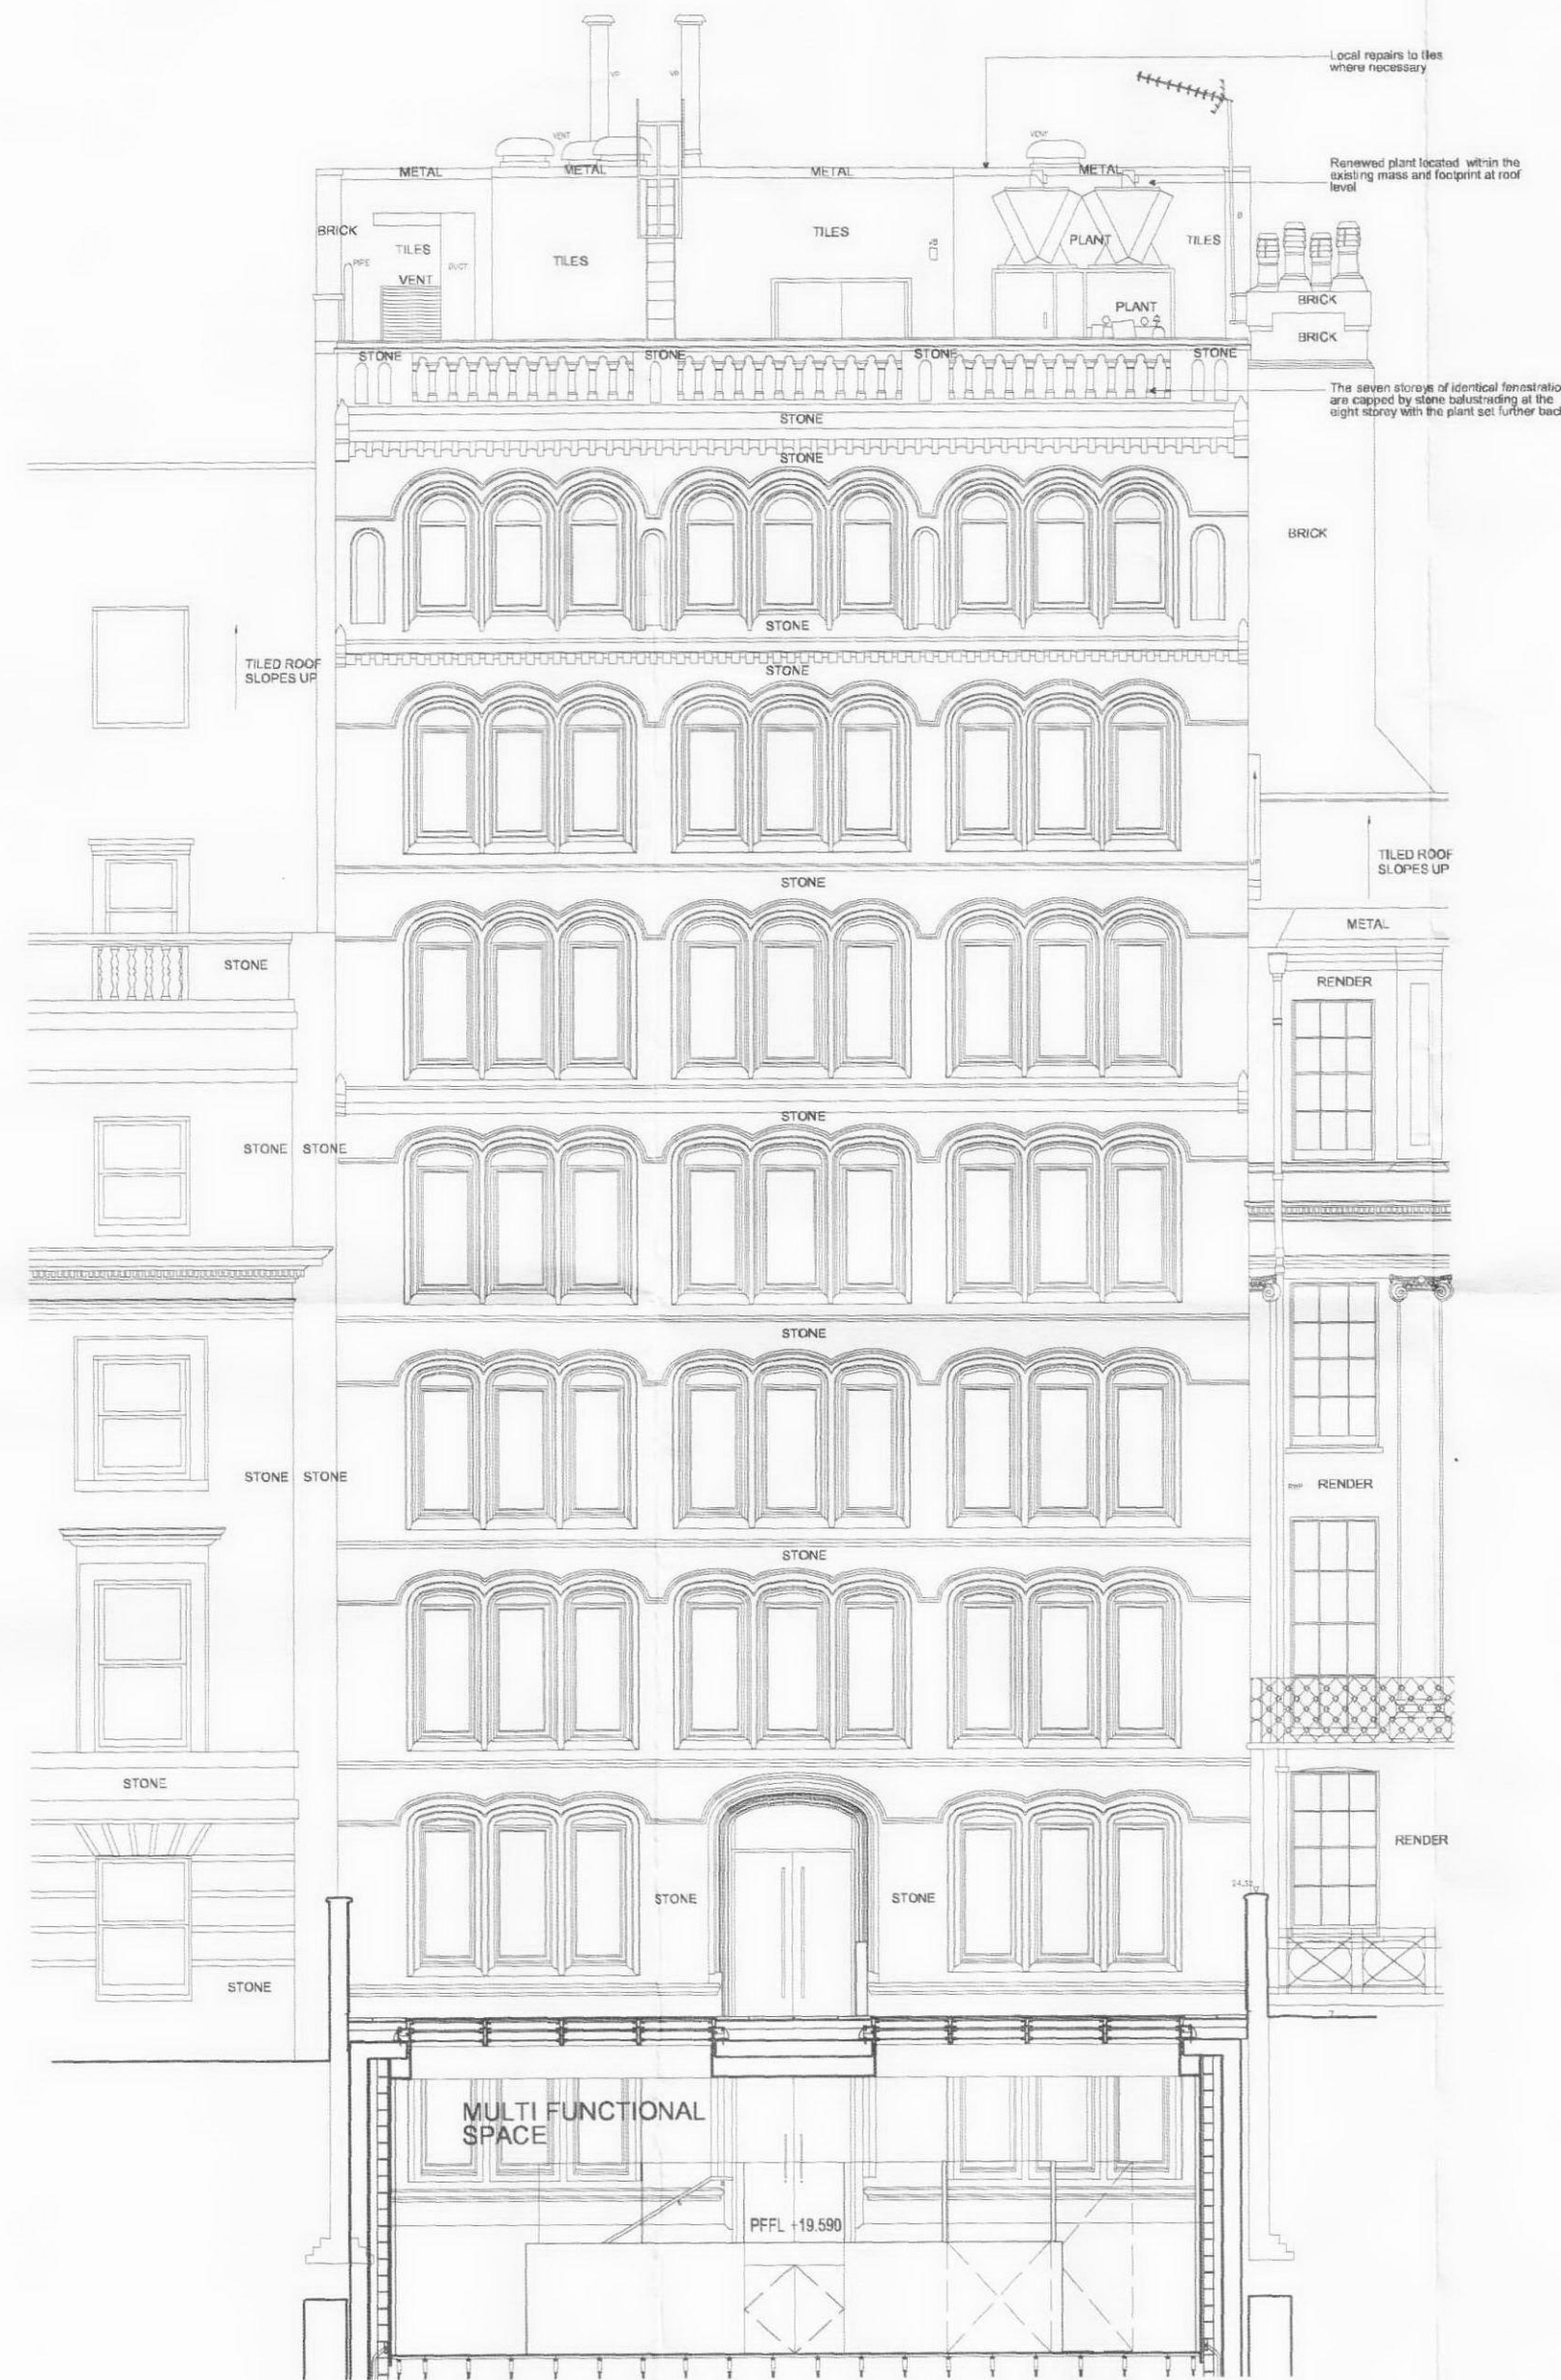

EAST ELEVATION : FRONT - Existing Approved scheme



WEST ELEVATION : REAR - Existing Approved scheme

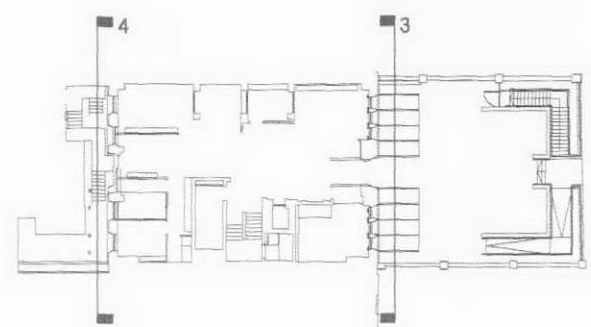

AMENDMENTS TO PLANNING APPLICATION

B AMENDMENTS TO APPROVED PLANNING APPLICATION
- A PLANNING APPLICATION
- PRE-APPLICATION ISSUE
FIRST ISSUE

MNL MNL 11/05/12
ISP MNL 28/02/11
MNL TL 31/01/11

16 Browhouse Yard
Clackenwell
London EC1V 4LJ
United Kingdom
T +44 (0)20 7812 8000
F +44 (0)20 7812 8399
www.bdp.com

BDP.

Royal College of Radiologists
Planning Application

63 Lincoln's Inn Fields

East & West Elevations :
Existing approved scheme

@ A1

1:100
Feb 2011

P2003496

PL(20)AE120

B