



Only Figured Dimensions to be used.
All dimensions to be checked on site.
All materials and workmanship to comply with current British Standards and Code of Practice.
© Copyright reserved.

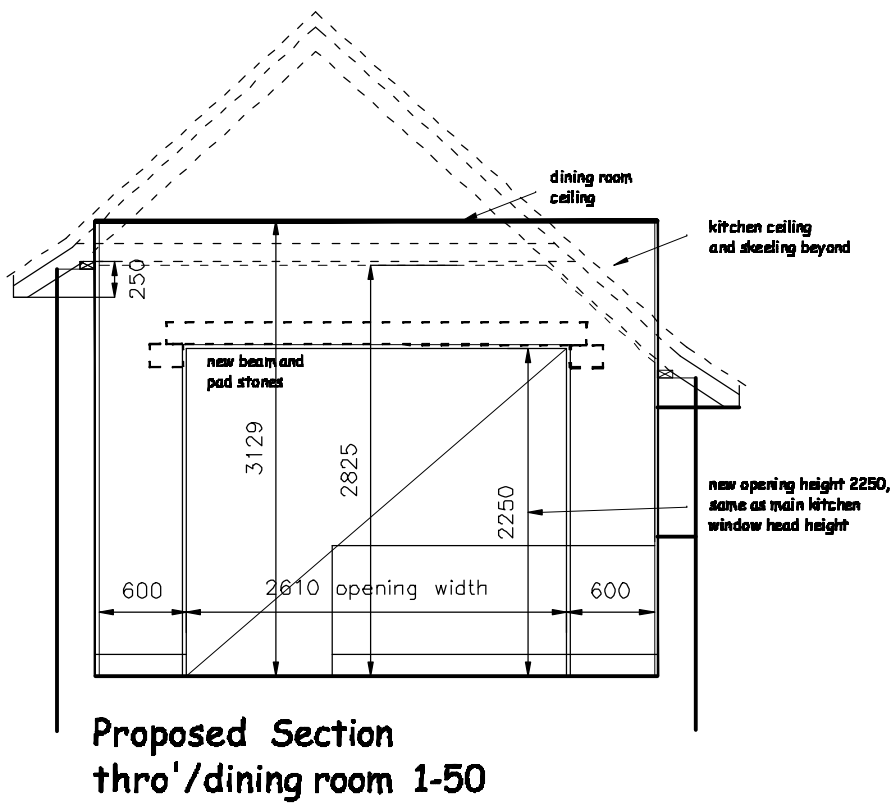

Section, G.F. and Basement Proposed 1-50

for replacement window configurations
see detailed elevation drawings

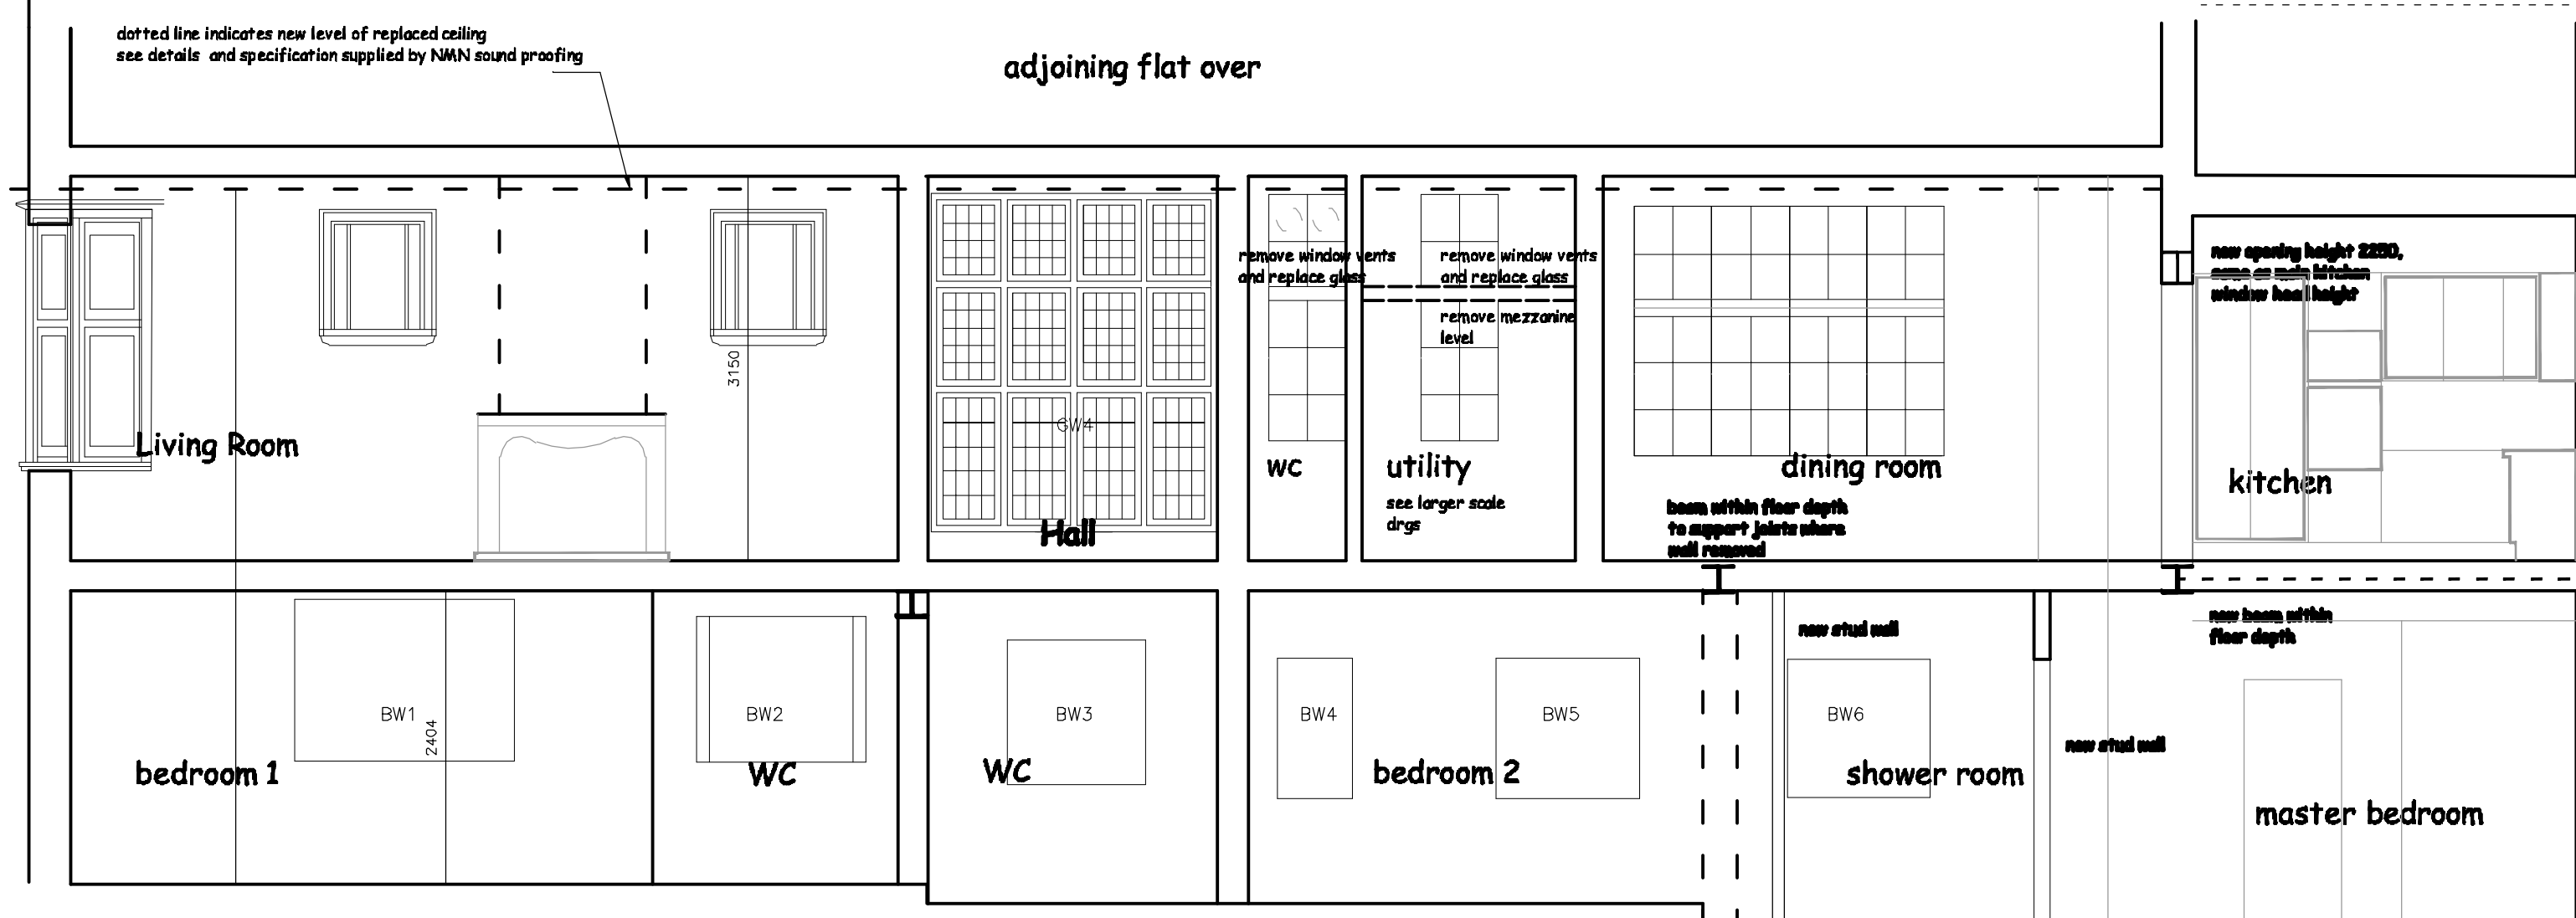

Section, G.F. and Basement Existing 1-50

S. L. Models Ltd	
9, Riverhill Cottages St. Julians Road Riverhill Sevenoaks Kent TN15 0RT	
Chartered Architects	
tel 07890 544 806 peter.binstead1@btinternet.com	
Job Title: 3 Rosecroft Avenue Hampstead NW3 7QA	
Client: Mr and Mrs Waites	
Drawing Title: Proposed and Existing Sections A-A	
Scale 1:50 A2	Date: Mar 2012
Drawn: PB	Printed: Mar 2012
Drawing Number: 020312/06	rev: