


for location and all dimensions, refer to Architects Drawings.

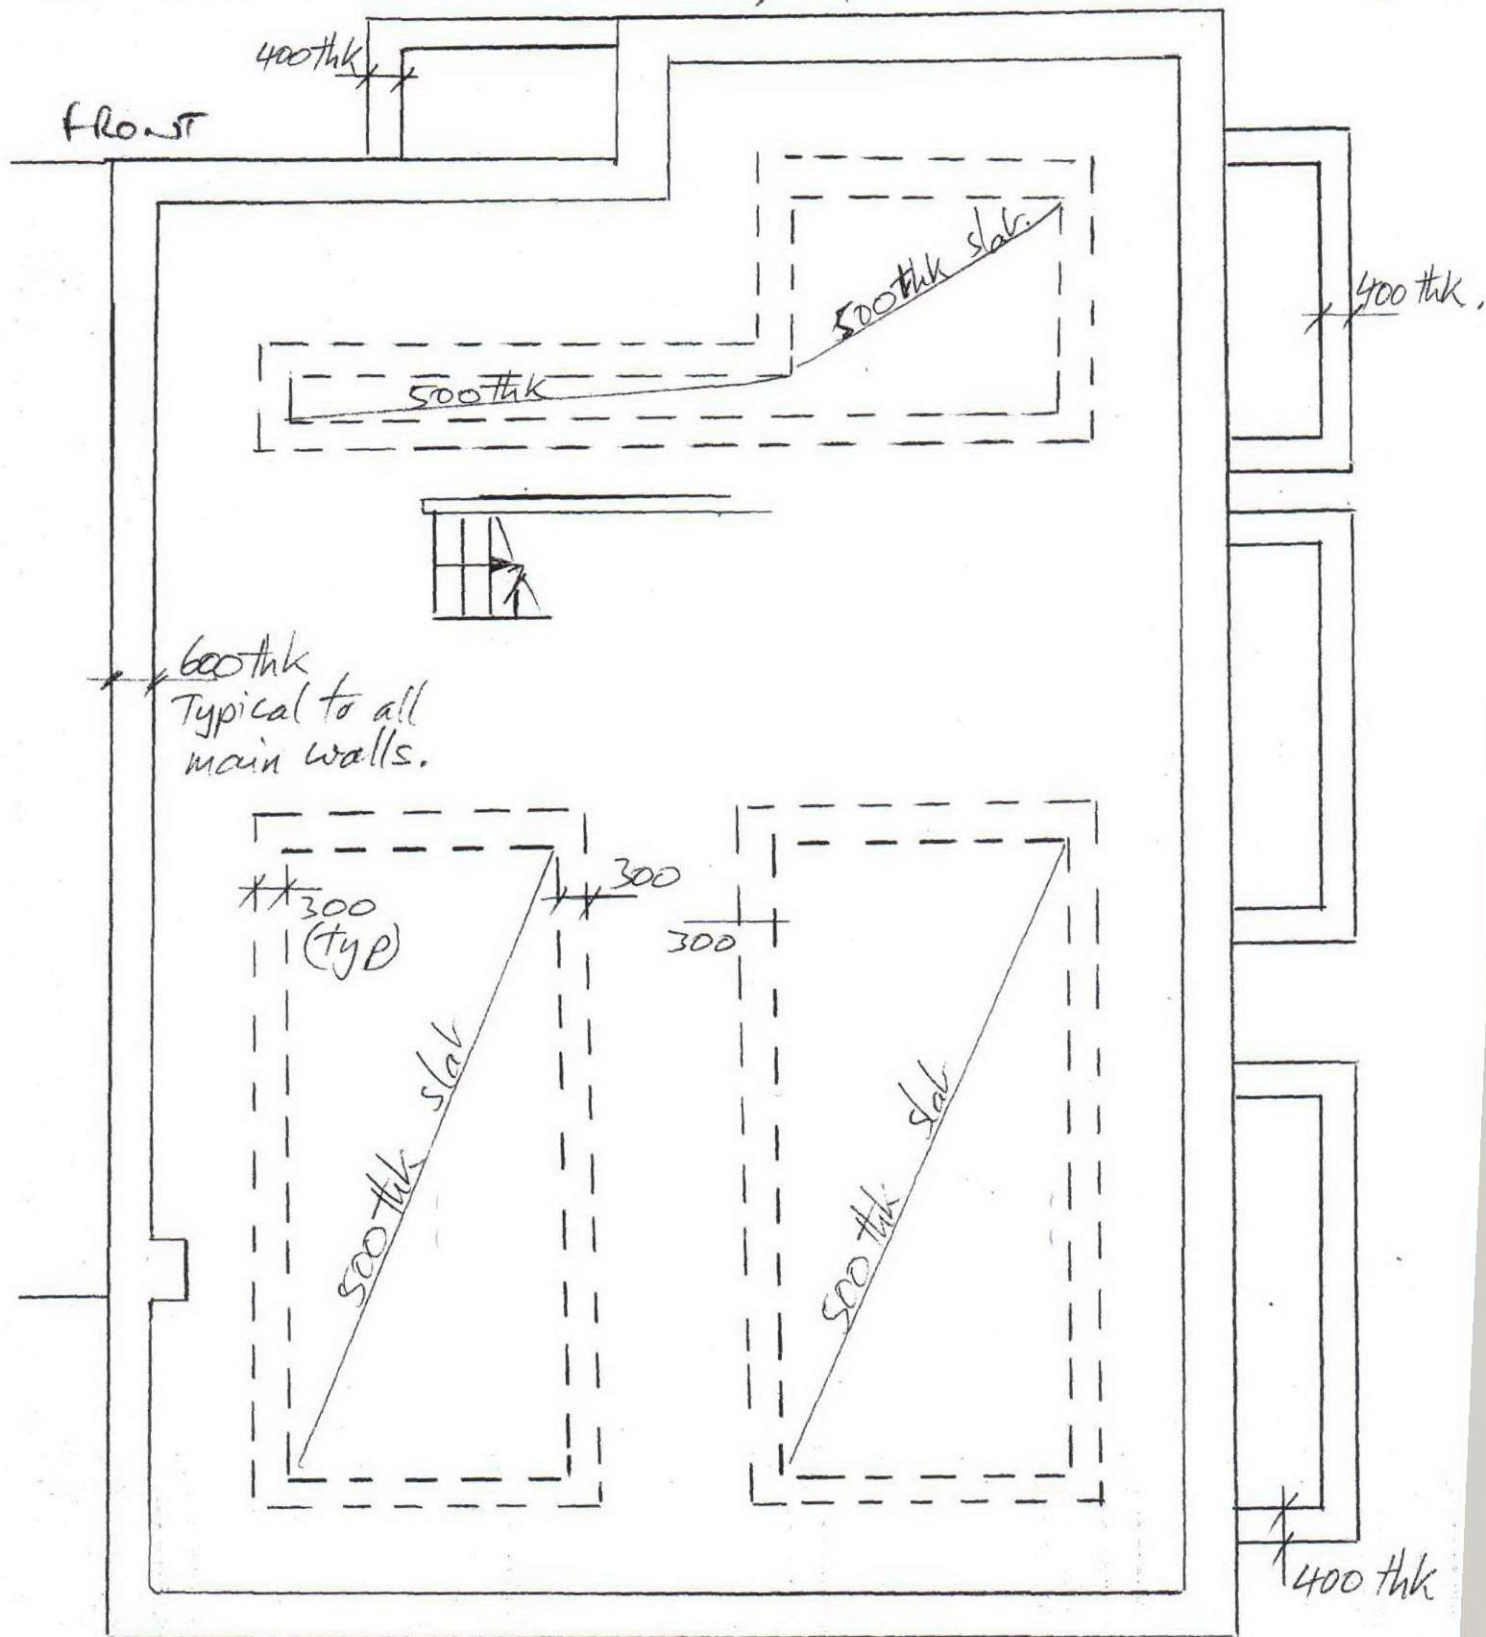

REAR.

TITLE STRUCTURE TO BASEMENT.		RICHARD FRYER ASSOCIATES CONSULTING ENGINEERS 30 HARVARD ROAD CHISWICK, LONDON W4 4EA 020 8994 3958 / 07958 800351	
PROJECT 239 HAVERSTOCK HILL, LONDON NW3			
DATE May 2012	SCALE N.T.S.	BY R. Fryer	5080/01