


For location and all dimensions refer to Architects Drawings.

Front

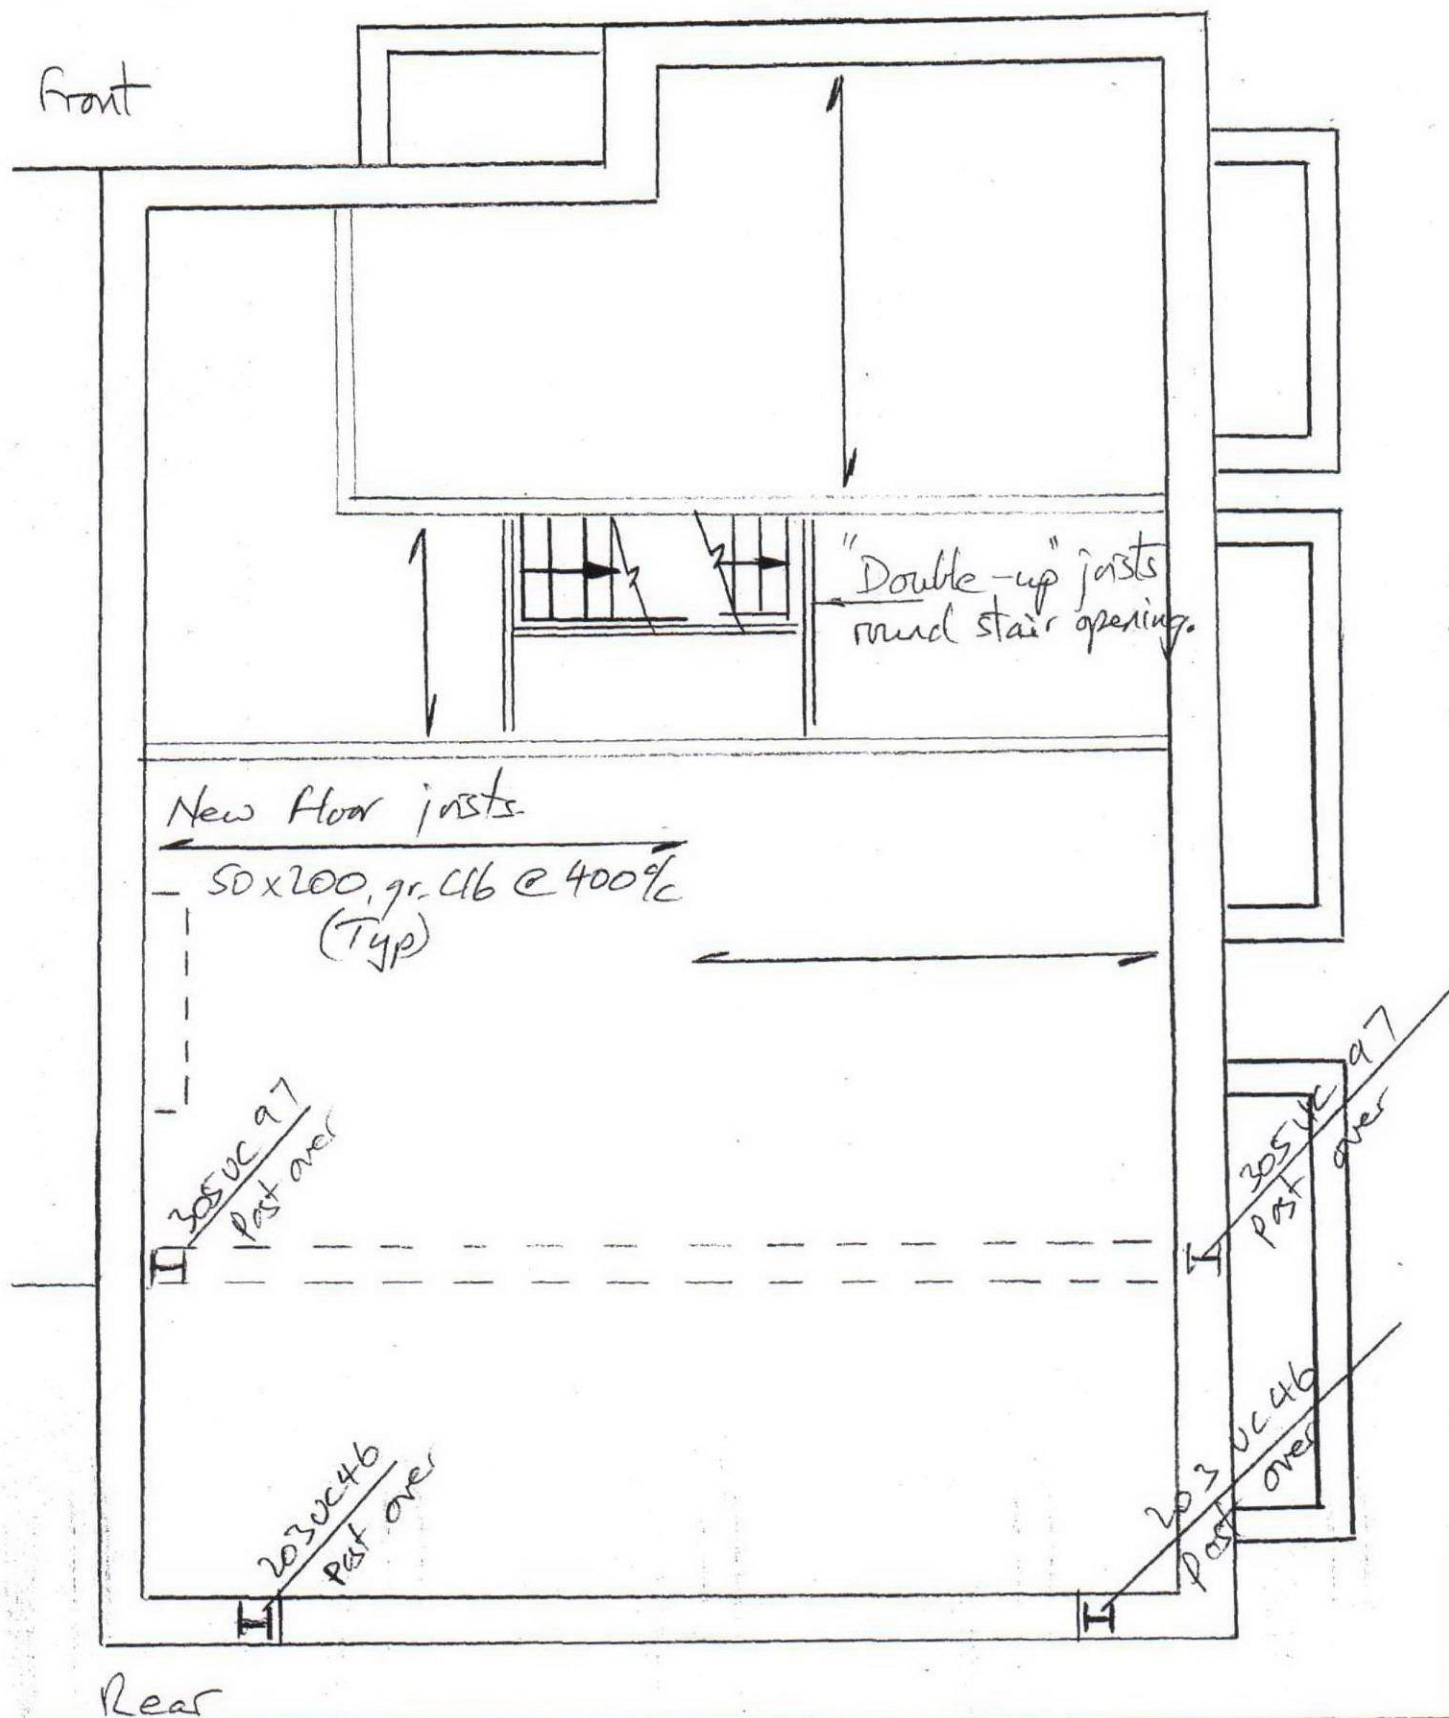

TITLE STRUCTURE TO GROUND FLOOR			RICHARD FRYER ASSOCIATES CONSULTING ENGINEERS 30 HARVARD ROAD CHISWICK, LONDON W4 4EA 020 8994 3958 / 07958 800351
PROJECT 239 HAVERSTOCK HILL, LONDON NW3			
DATE May 2012	SCALE N.T.S.	BY R. Fryer	5080/02