

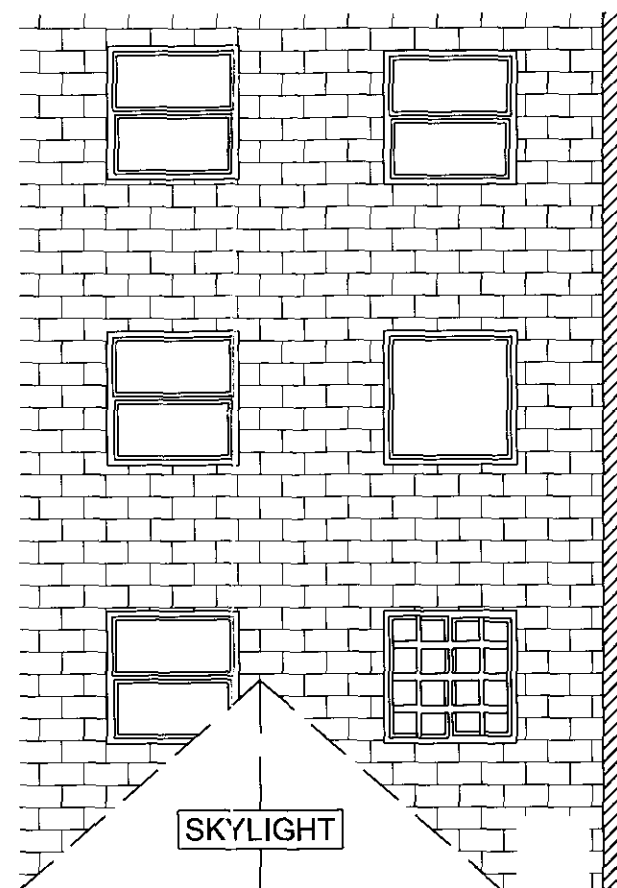


LOCATION PLAN SCALE 1:500

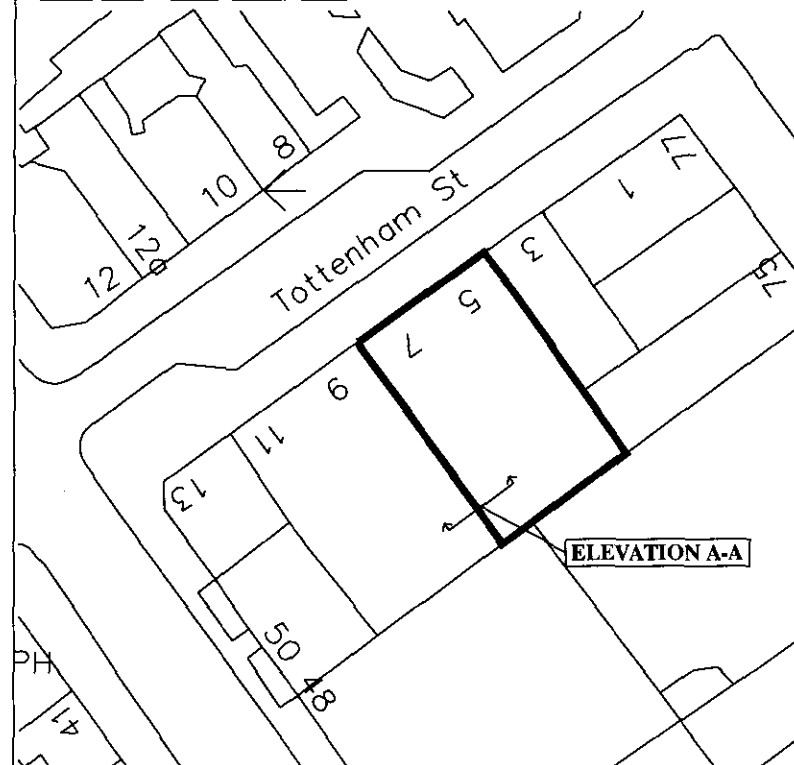

EXISTING LAYOUT

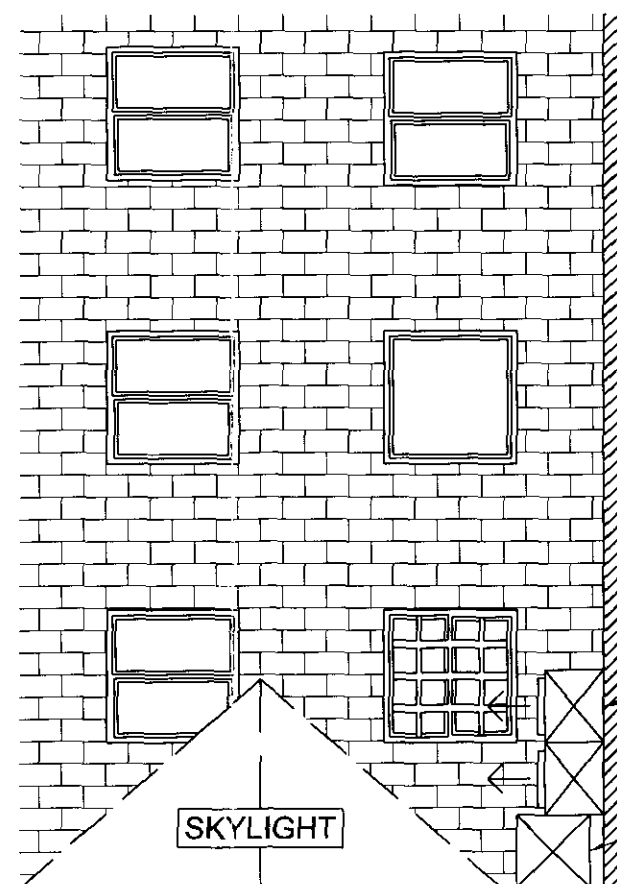


PROPOSED LAYOUT

All dimensions to be checked on site.
Do not scale from this drawing.

Legend -

NOTE:-

This drawing must be read in conjunction with JAP drawing 1753-04 and 1753-05

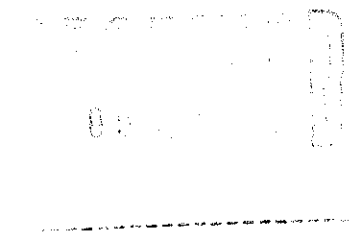

Services Key

- Hot Water
- ⊗ Mains Cold Water
- ⊙ Tank Cold Water
- Waste
- ⊠ Gas
- ⊞ Electrical Tail
- ⊞ Trapped Floor Gully
- ⊞ Electrical Isolator
- ⊞ Electrical Outlet Box
- ⊞ Conduit Outlet
- ⊞ Switched & Fused Spur
- ⊞ 13amp D.S.S.O
- ⊞ 13amp S.S.O
- Remote fridge line

27/03/12	RS	B	Drawing revised to coincide with client comments
01/03/12	RS	A	Starting layout
23/02/12	RS		Starting layout
Date	Revised By	Revision No	Description



JAP Contracts
The Old Dairy
Broad Street Green Road
Great Totham
Essex
CM9 8NX
Tel: 01621 855177
Fax: 01621 855080
e-mail: info@japcontracts.com

Client: POD FOOD

Project: POD, Tottenham St

Detail: PROPOSED ROOF CONDENSER LAYOUT - ELEVATION A-A

Date	Scale	Drawn by	Drawing No	Revised
27/03/12	1:50	RS	1753-03	B

This drawing and the information shown is the property of JAP Contracts and shall not be copied whole, or in part, or used for any other purpose without written permission of the company