
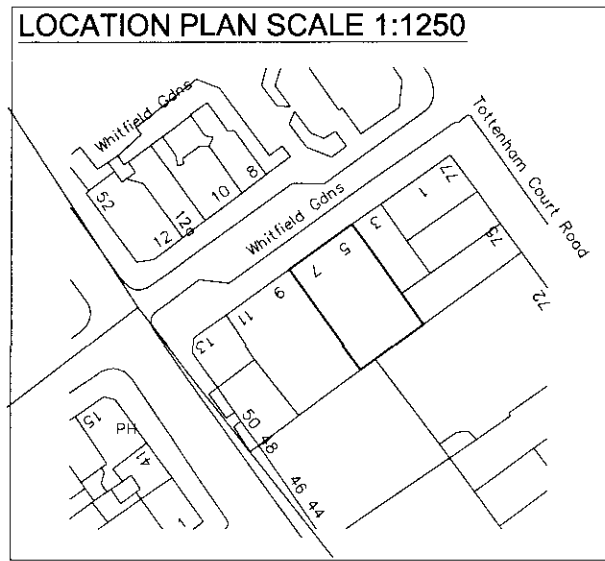


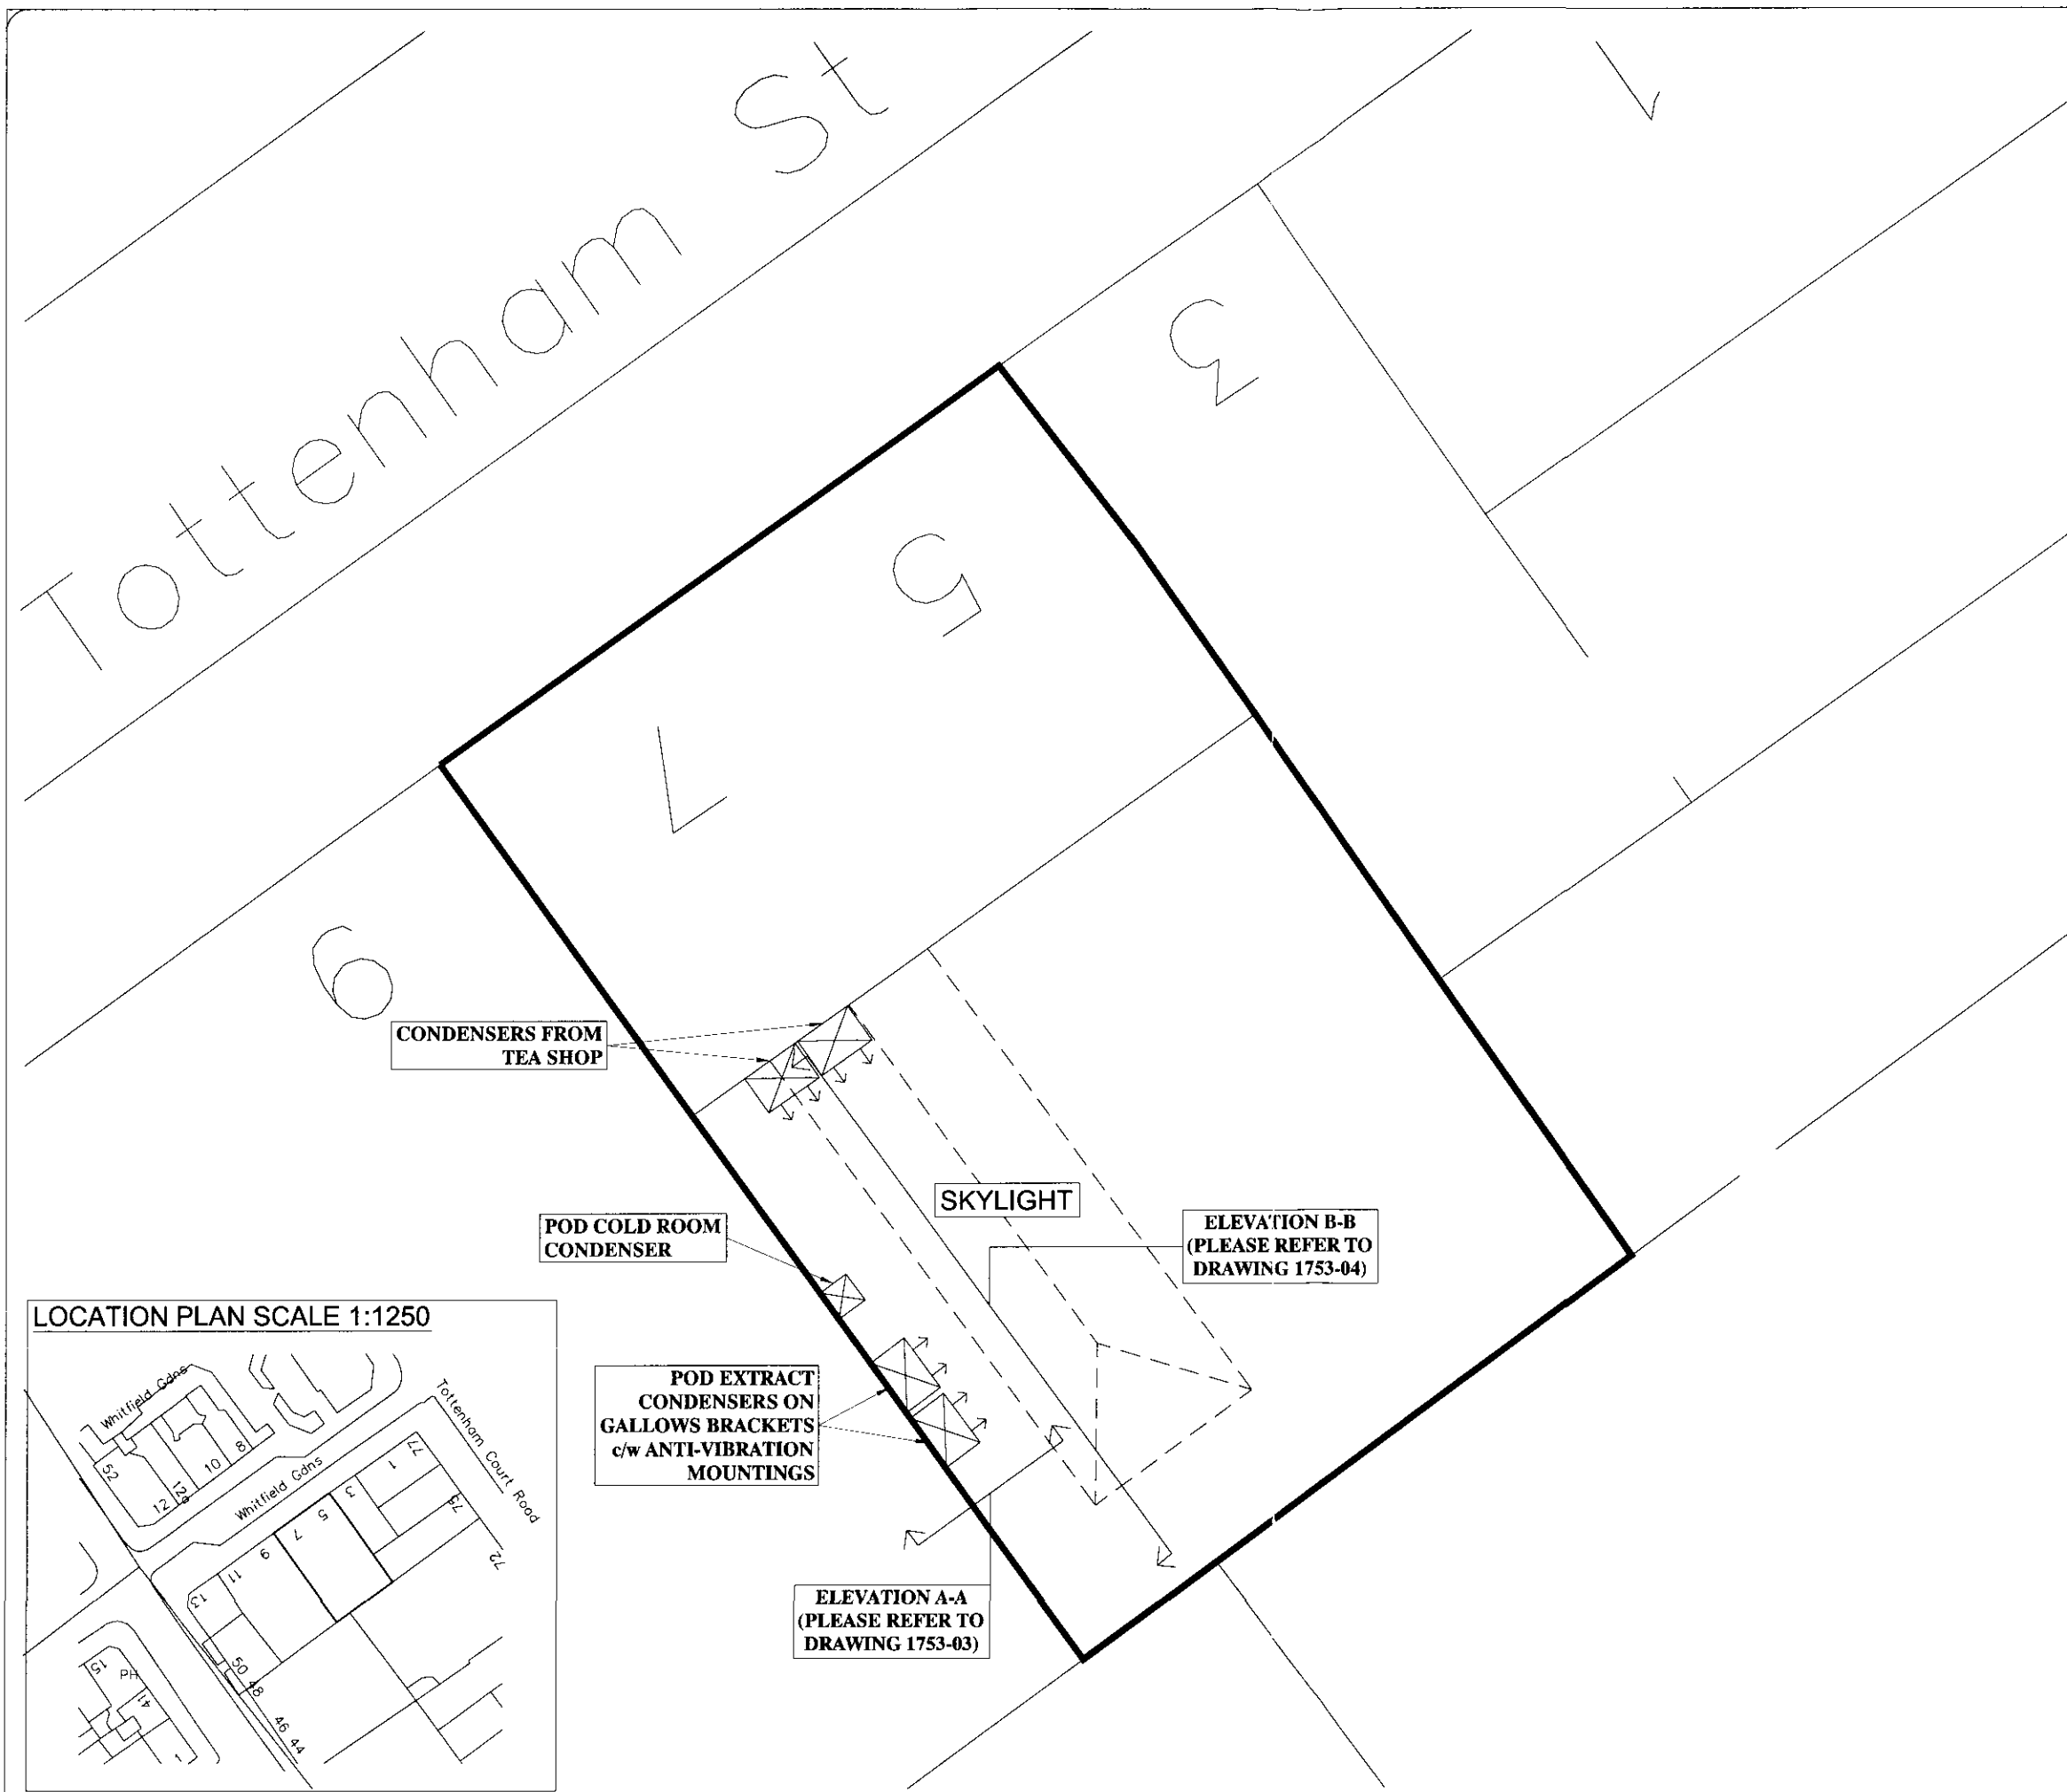

All dimensions to be checked on site.  
Do not scale from this drawing.

Legend -

NOTE:-  
This drawing must be read in conjunction with JAP drawing 1753-03 and 1753-04

RECEIVED  
05 APR 2012

Services Key

|                       |                         |
|-----------------------|-------------------------|
| ○ Hot Water           | ⊞ Electrical Isolator   |
| ⊙ Mains Cold Water    | ⊞ Electrical Outlet Box |
| ⊙ Tank Cold Water     | ⊙ Conduit Outlet        |
| ■ Waste               | ▲ Switched & Fused Spur |
| ⊞ Gas                 | ▲ 13amp D.S.S.O         |
| ⊞ Electrical Tail     | ▲ 13amp S.S.O           |
| ⊞ Trapped Floor Gully |                         |

|          |            |                 |             |
|----------|------------|-----------------|-------------|
| 27/03/12 | RS         | Starting layout |             |
| Date     | Revised By | Revision No     | Description |

**JAP Contracts**  
The Old Dairy  
Broad Street Green Road  
Great Totham  
Essex  
CM9 8NX

Tel: 01621 855177  
Fax: 01621 855090  
e-mail: info@japcontracts.com

Client: **POD FOOD**

Project: **POD, Tottenham St**

Detail: **Existing Roof Layout Plan View**

|          |       |          |           |          |
|----------|-------|----------|-----------|----------|
| Date     | Scale | Drawn By | Issued By | Revision |
| 27/03/12 | 1:50  | RS       | 1753-05   | /        |

This drawing and the information shown is the property of JAP Contracts and shall not be copied whole, or in part, or used for any other purpose without written permission of the company