

All dimensions to be checked on site.
Do not scale from this drawing.

Legend -

NOTE:-

This drawing must be read in conjunction with JAP drawing 1753-03 and 1753-04

RECEIVED
03 APR 2012

Services Key

- | | |
|-----------------------|-------------------------|
| ○ Hot Water | ⊞ Electrical Isolator |
| ⊙ Mains Cold Water | ⊞ Electrical Outlet Box |
| ⊙ Tank Cold Water | ⊙ Conduit Outlet |
| ■ Waste | ▲ Switched & Fused Spur |
| ⊞ Gas | ▲ 13amp D.S.S.O |
| ⊞ Electrical Tail | ▲ 13amp S.S.O |
| ⊞ Trapped Floor Gully | ● Remote fridge line |

27/03/12	RS		Starting layout
Date	Revised By	Revision No	Description



JAP Contracts
The Old Dairy
Broad Street Green Road
Great Totham
Essex
CM9 8NX
Tel: 01621 855177
Fax: 01621 855080
e-mail: info@japcontracts.com


Client: POD FOOD

Project: POD, Tottenham St


Detail: PROPOSED ROOF CONDENSER LAYOUT - ELEVATION B-B

Date	Scale as A3	Drawn By	Drawing No	Revision
27/03/12	1:50	RS	1753-04	/

This drawing and the information shown is the property of JAP Contracts and shall not be copied whole, or in part, or used for any other purpose without written permission of the company

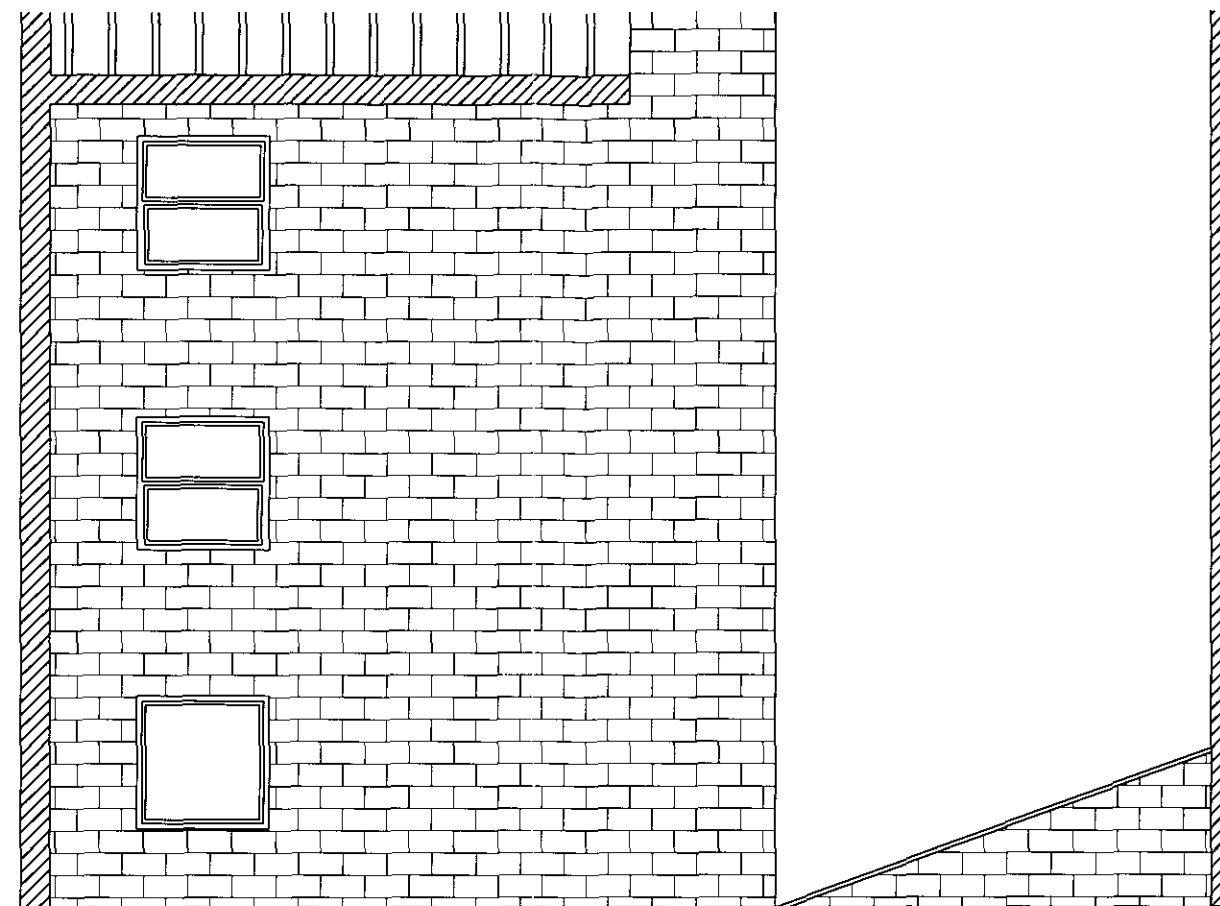

EXISTING LAYOUT

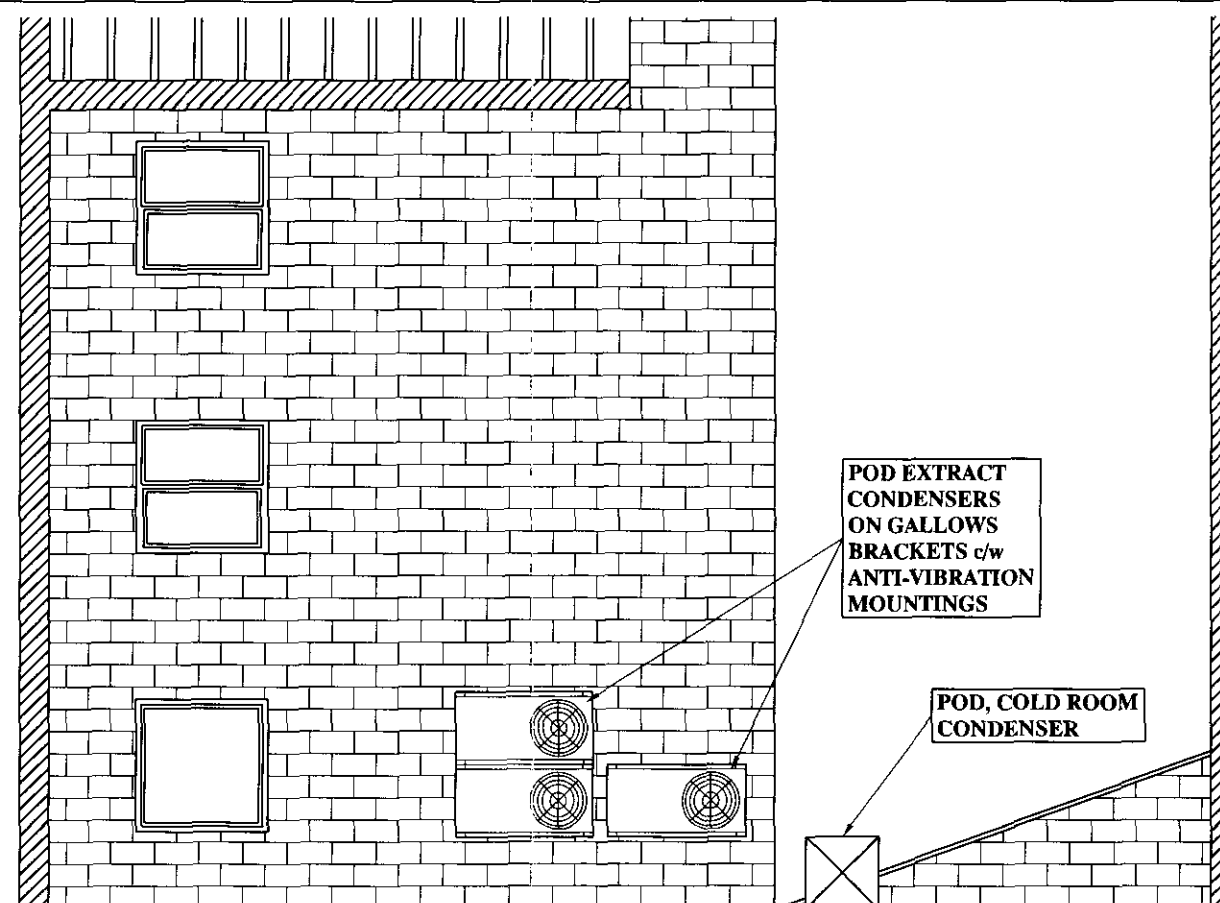

PROPOSED LAYOUT

LOCATION PLAN SCALE 1:500

