



NOTE  
TIMBER TRELLIS TO BE DARK STAINED HIT AND MISS TRELLIS, CONSTRUCTED OF MILD STEEL POSTS AND TANALED TULIP TIMBER STRIPS 30MM WIDE.

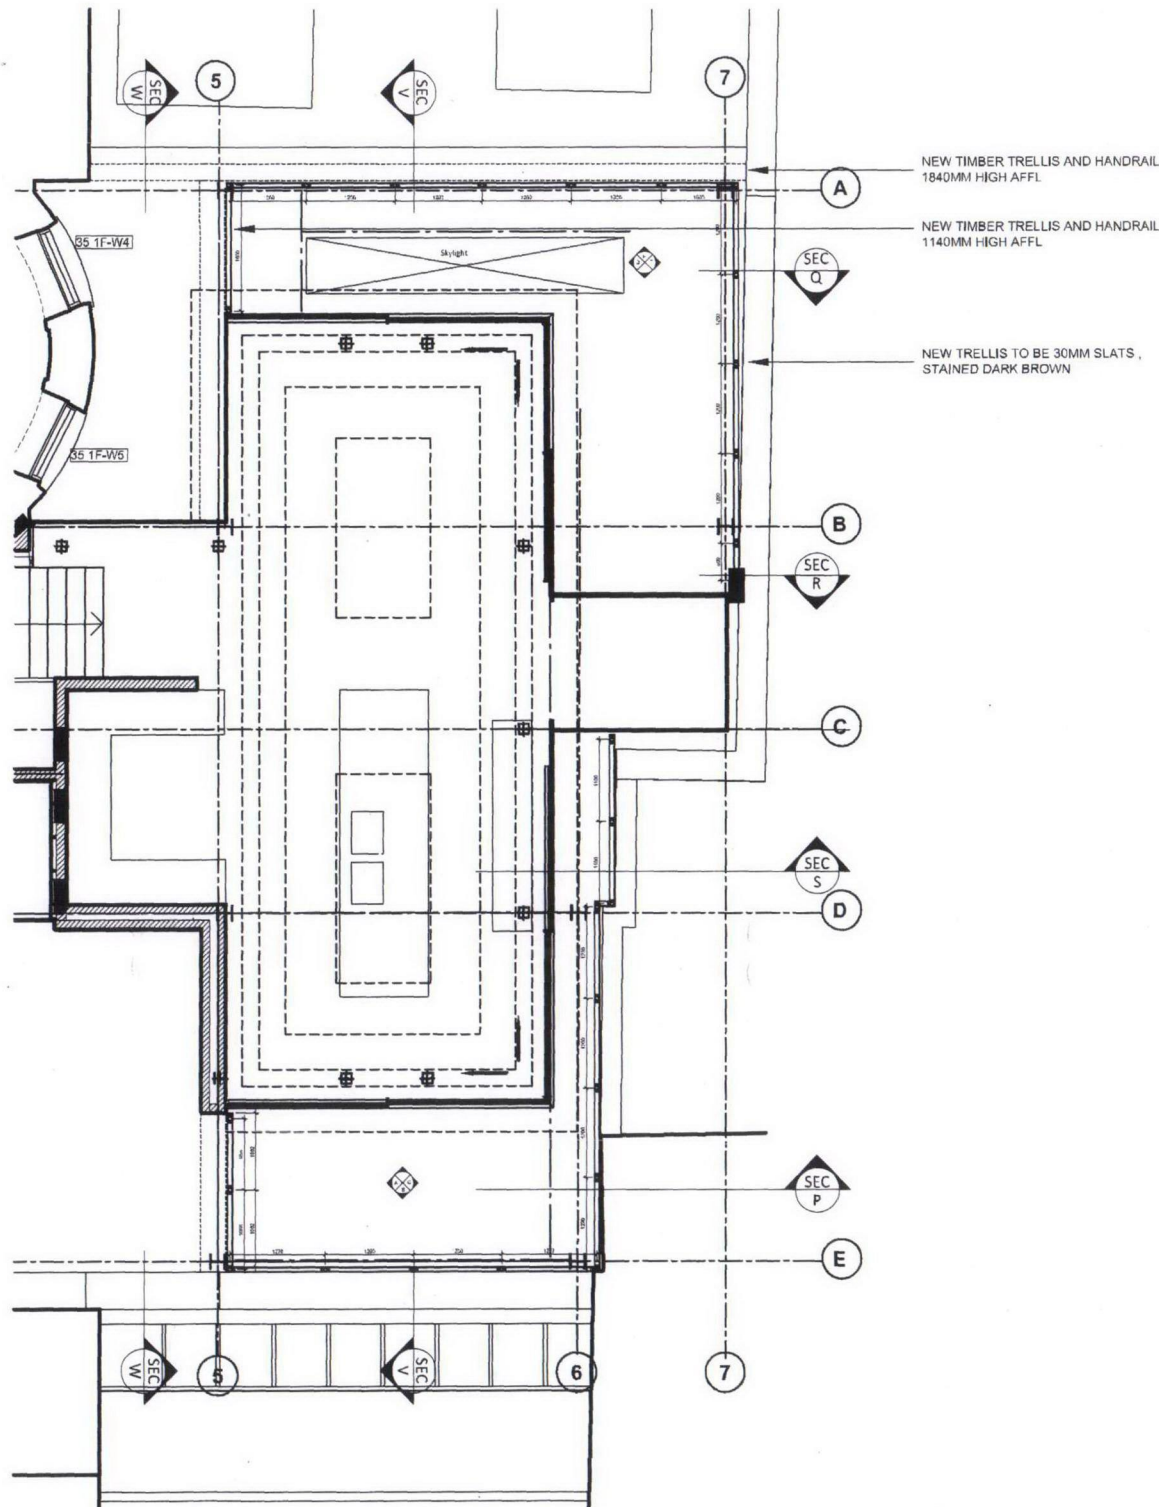

FIRST FLOOR TERRACE LEVEL PROPOSED  
TIMBER SCREENS 1:50

DET 04 - TIMBER TRELLIS  
1:50 (A1)

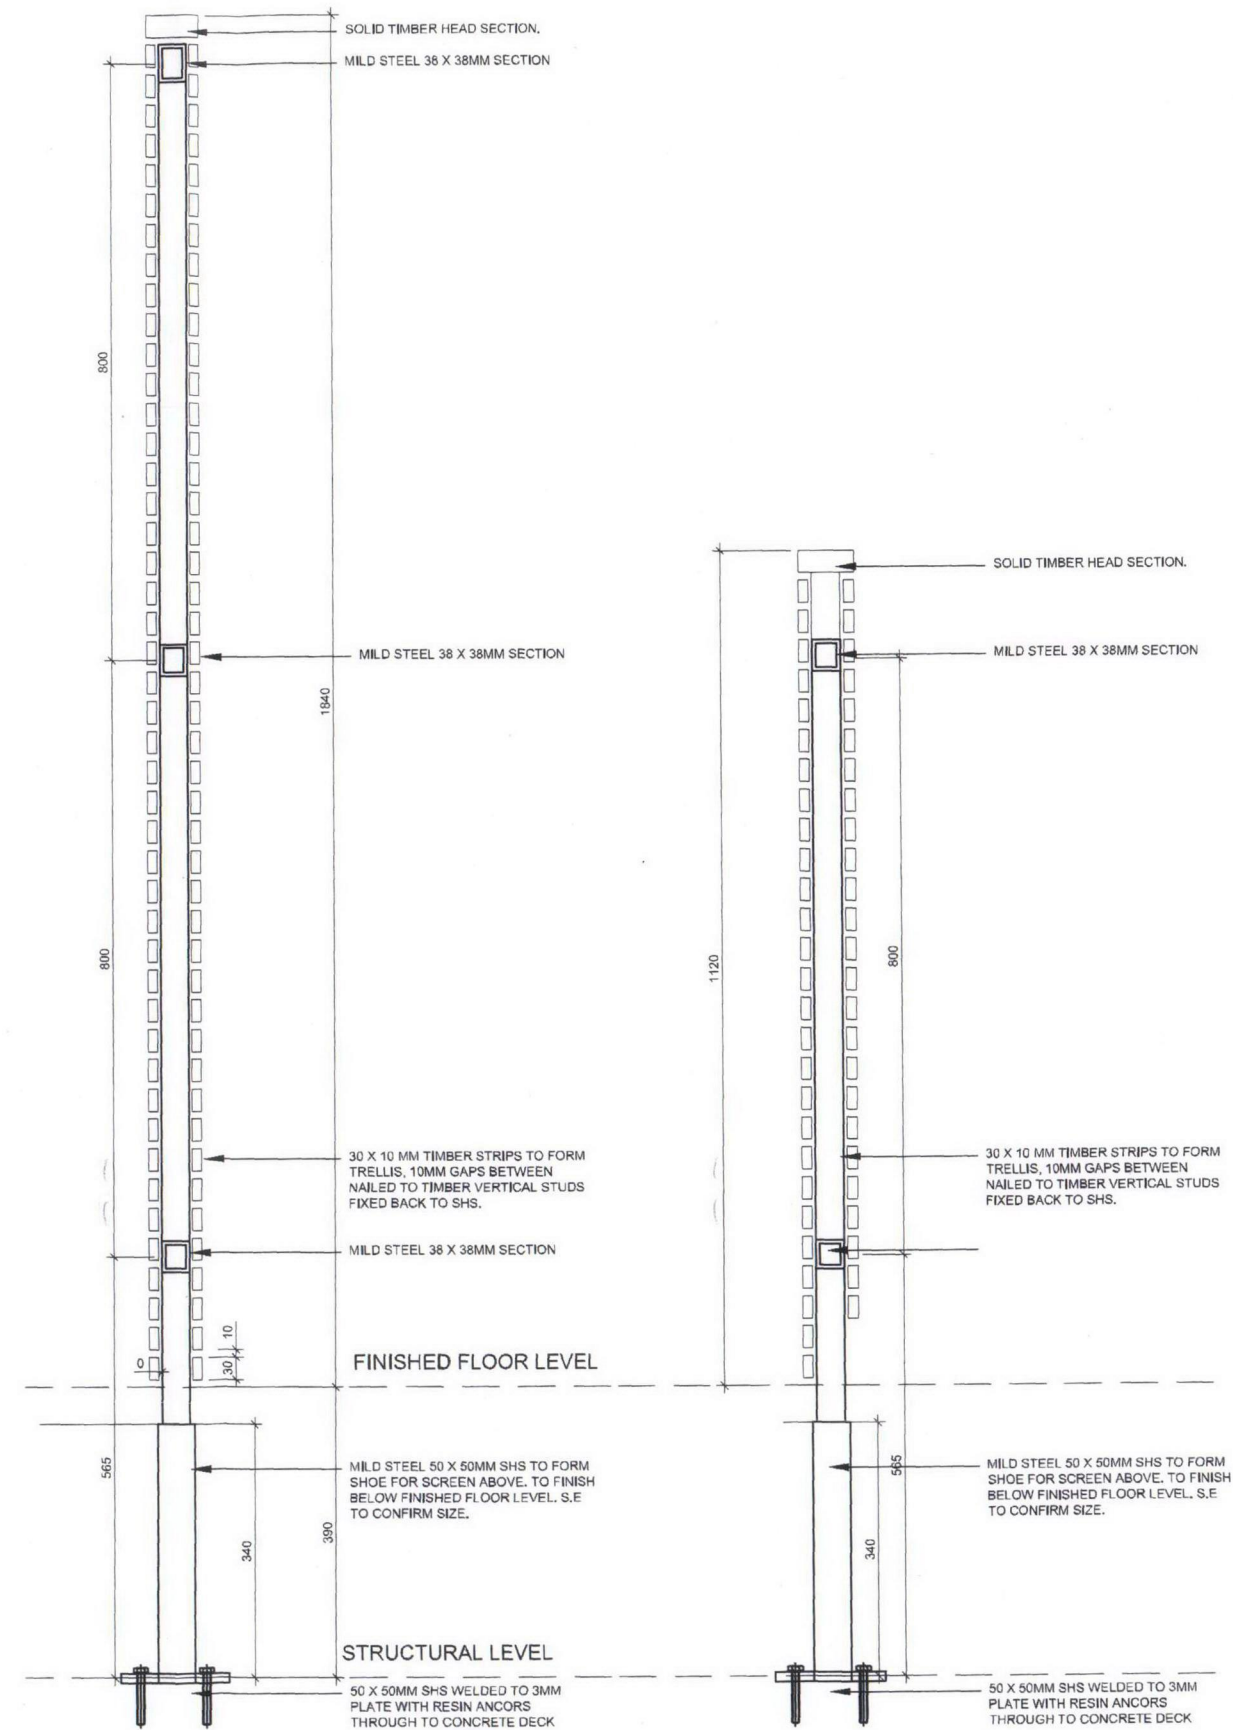

FIRST FLOOR TIMBER SCREEDS DETAIL 1:5 @ A1

FIRST FLOOR TIMBER SCREEDS DETAIL 1:5 @ A1

NOTES:  
All dimensions in millimetres.  
All dimensions and levels are to be checked on site by the main contractor prior to commencing excavation works. Any discrepancy is to be reported back to the designer for instruction.  
This drawing is the property of ARGENT DESIGN LIMITED and may not be reproduced or disclosed to a third party in any form without written permission.

## PLANNING

B	GROUND CHANGED TO FIRST	2011-05-13
A	PLANNING	2011-03-27

CLIENT/PROJECT:

34-35 FITZROY SQUARE

SHEET TITLE:

PROPOSED REAR EXTENSION TIMBER  
SCREEN DETAILS SHEET 1

SCALE: 1:2 (A1) DRAWN BY: AA

DATE: 2010-07-21 APPROVED: JC

DRAWING NO: 3435FS-EX-DET 03 Rev. No: B

**ARGENT**  
DESIGN LIMITED

100 GEORGE STREET  
LONDON, W1U 8NU  
TELEPHONE: 020 7553 4250  
FAX: 020 7553 4251  
EMAIL: INFO@ARGENTDESIGN.CO.UK