


LEGEND

EXISTING WALLS

GENERAL NOTES:
DO NOT SCALE FROM THIS DRAWING
ALL DIMENSIONS TO BE CHECKED ON SITE
ANY OMISSIONS OR DISCREPANCIES TO BE
REPORTED TO THE ARCHITECT IMMEDIATELY
IF IN DOUBT ASK

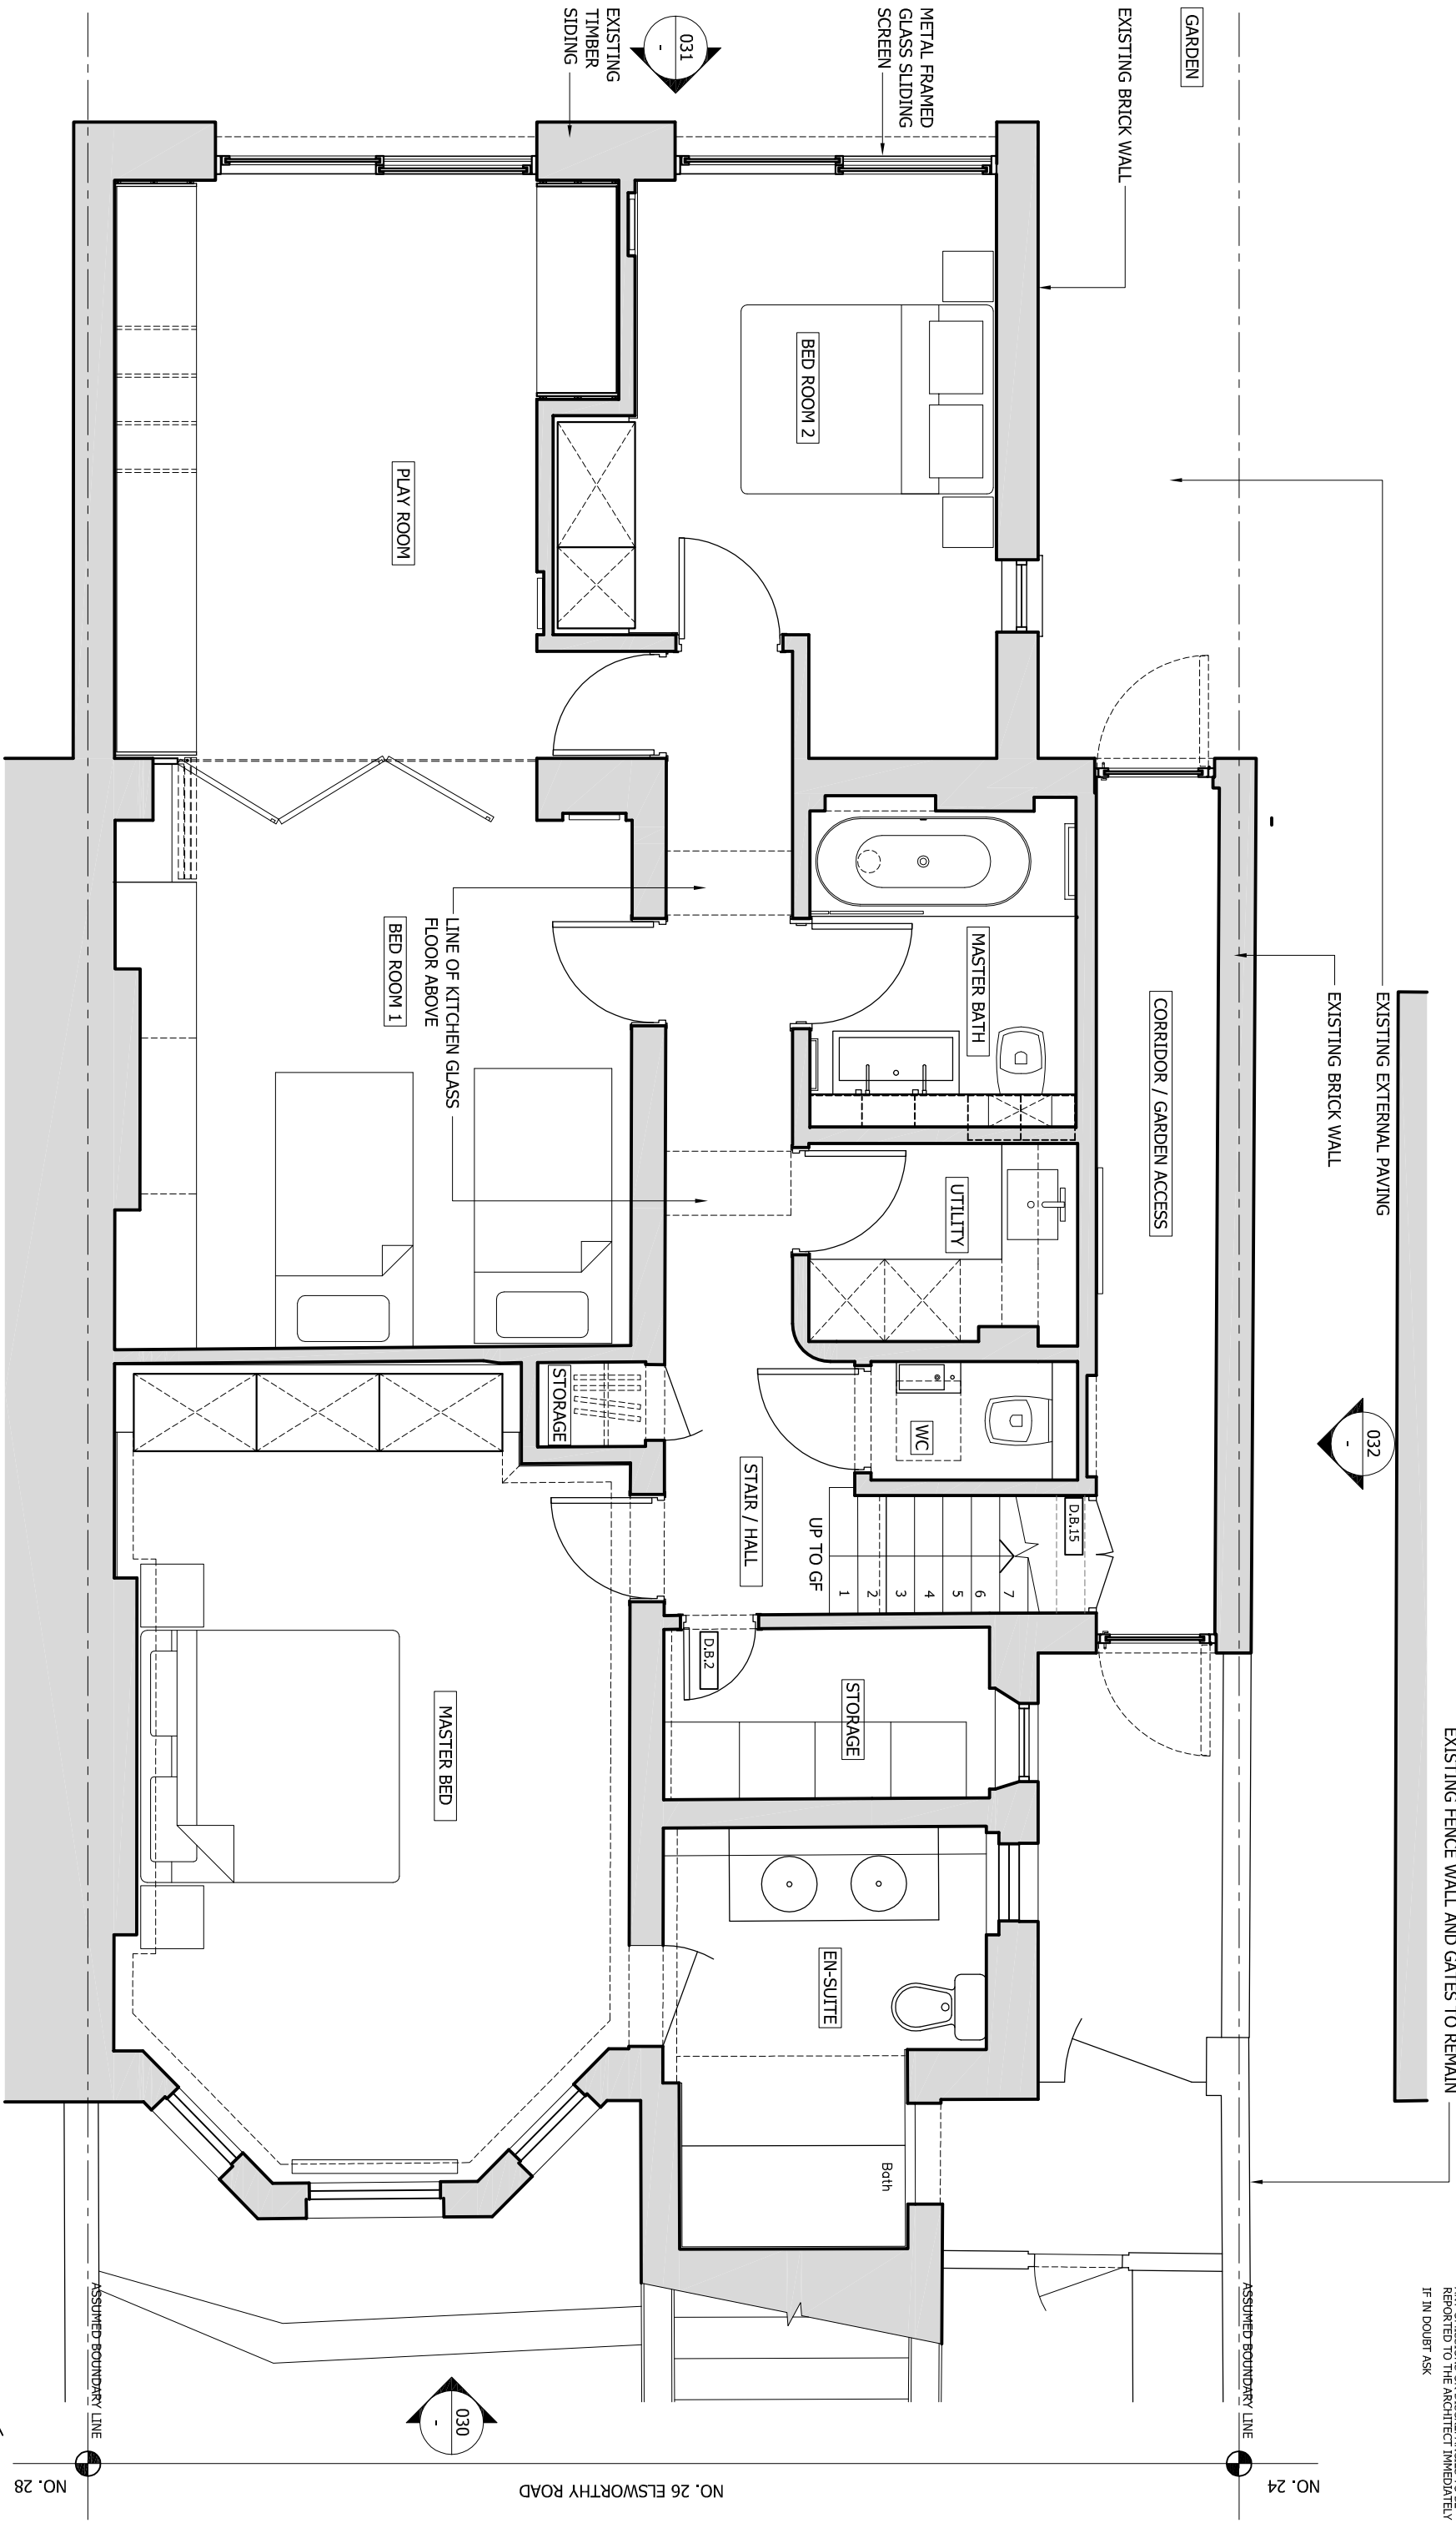

PROJECT				DRAWING NO			
finkernagel ross architects				26ELS - 001			
Studio 215 Burford Road Stratford Workshops London E15 2SP Tel 020 8555 0951 Fax 020 8555 0958				P1			
REV				DATE			
NAME				SCALE			
COMMENTS				REVISION			
26a ELSWORTHY RD LONDON NW3				24.05.12			
EXISTING LOWER GROUND FLOOR				1:50 @ A3			