


LEGEND

EXISTING WALLS

GENERAL NOTES:
DO NOT SCALE FROM THIS DRAWING
ALL DIMENSIONS TO BE CHECKED ON SITE
ANY OMISSIONS OR DISCREPANCIES TO BE
REPORTED TO THE ARCHITECT IMMEDIATELY
IF IN DOUBT ASK

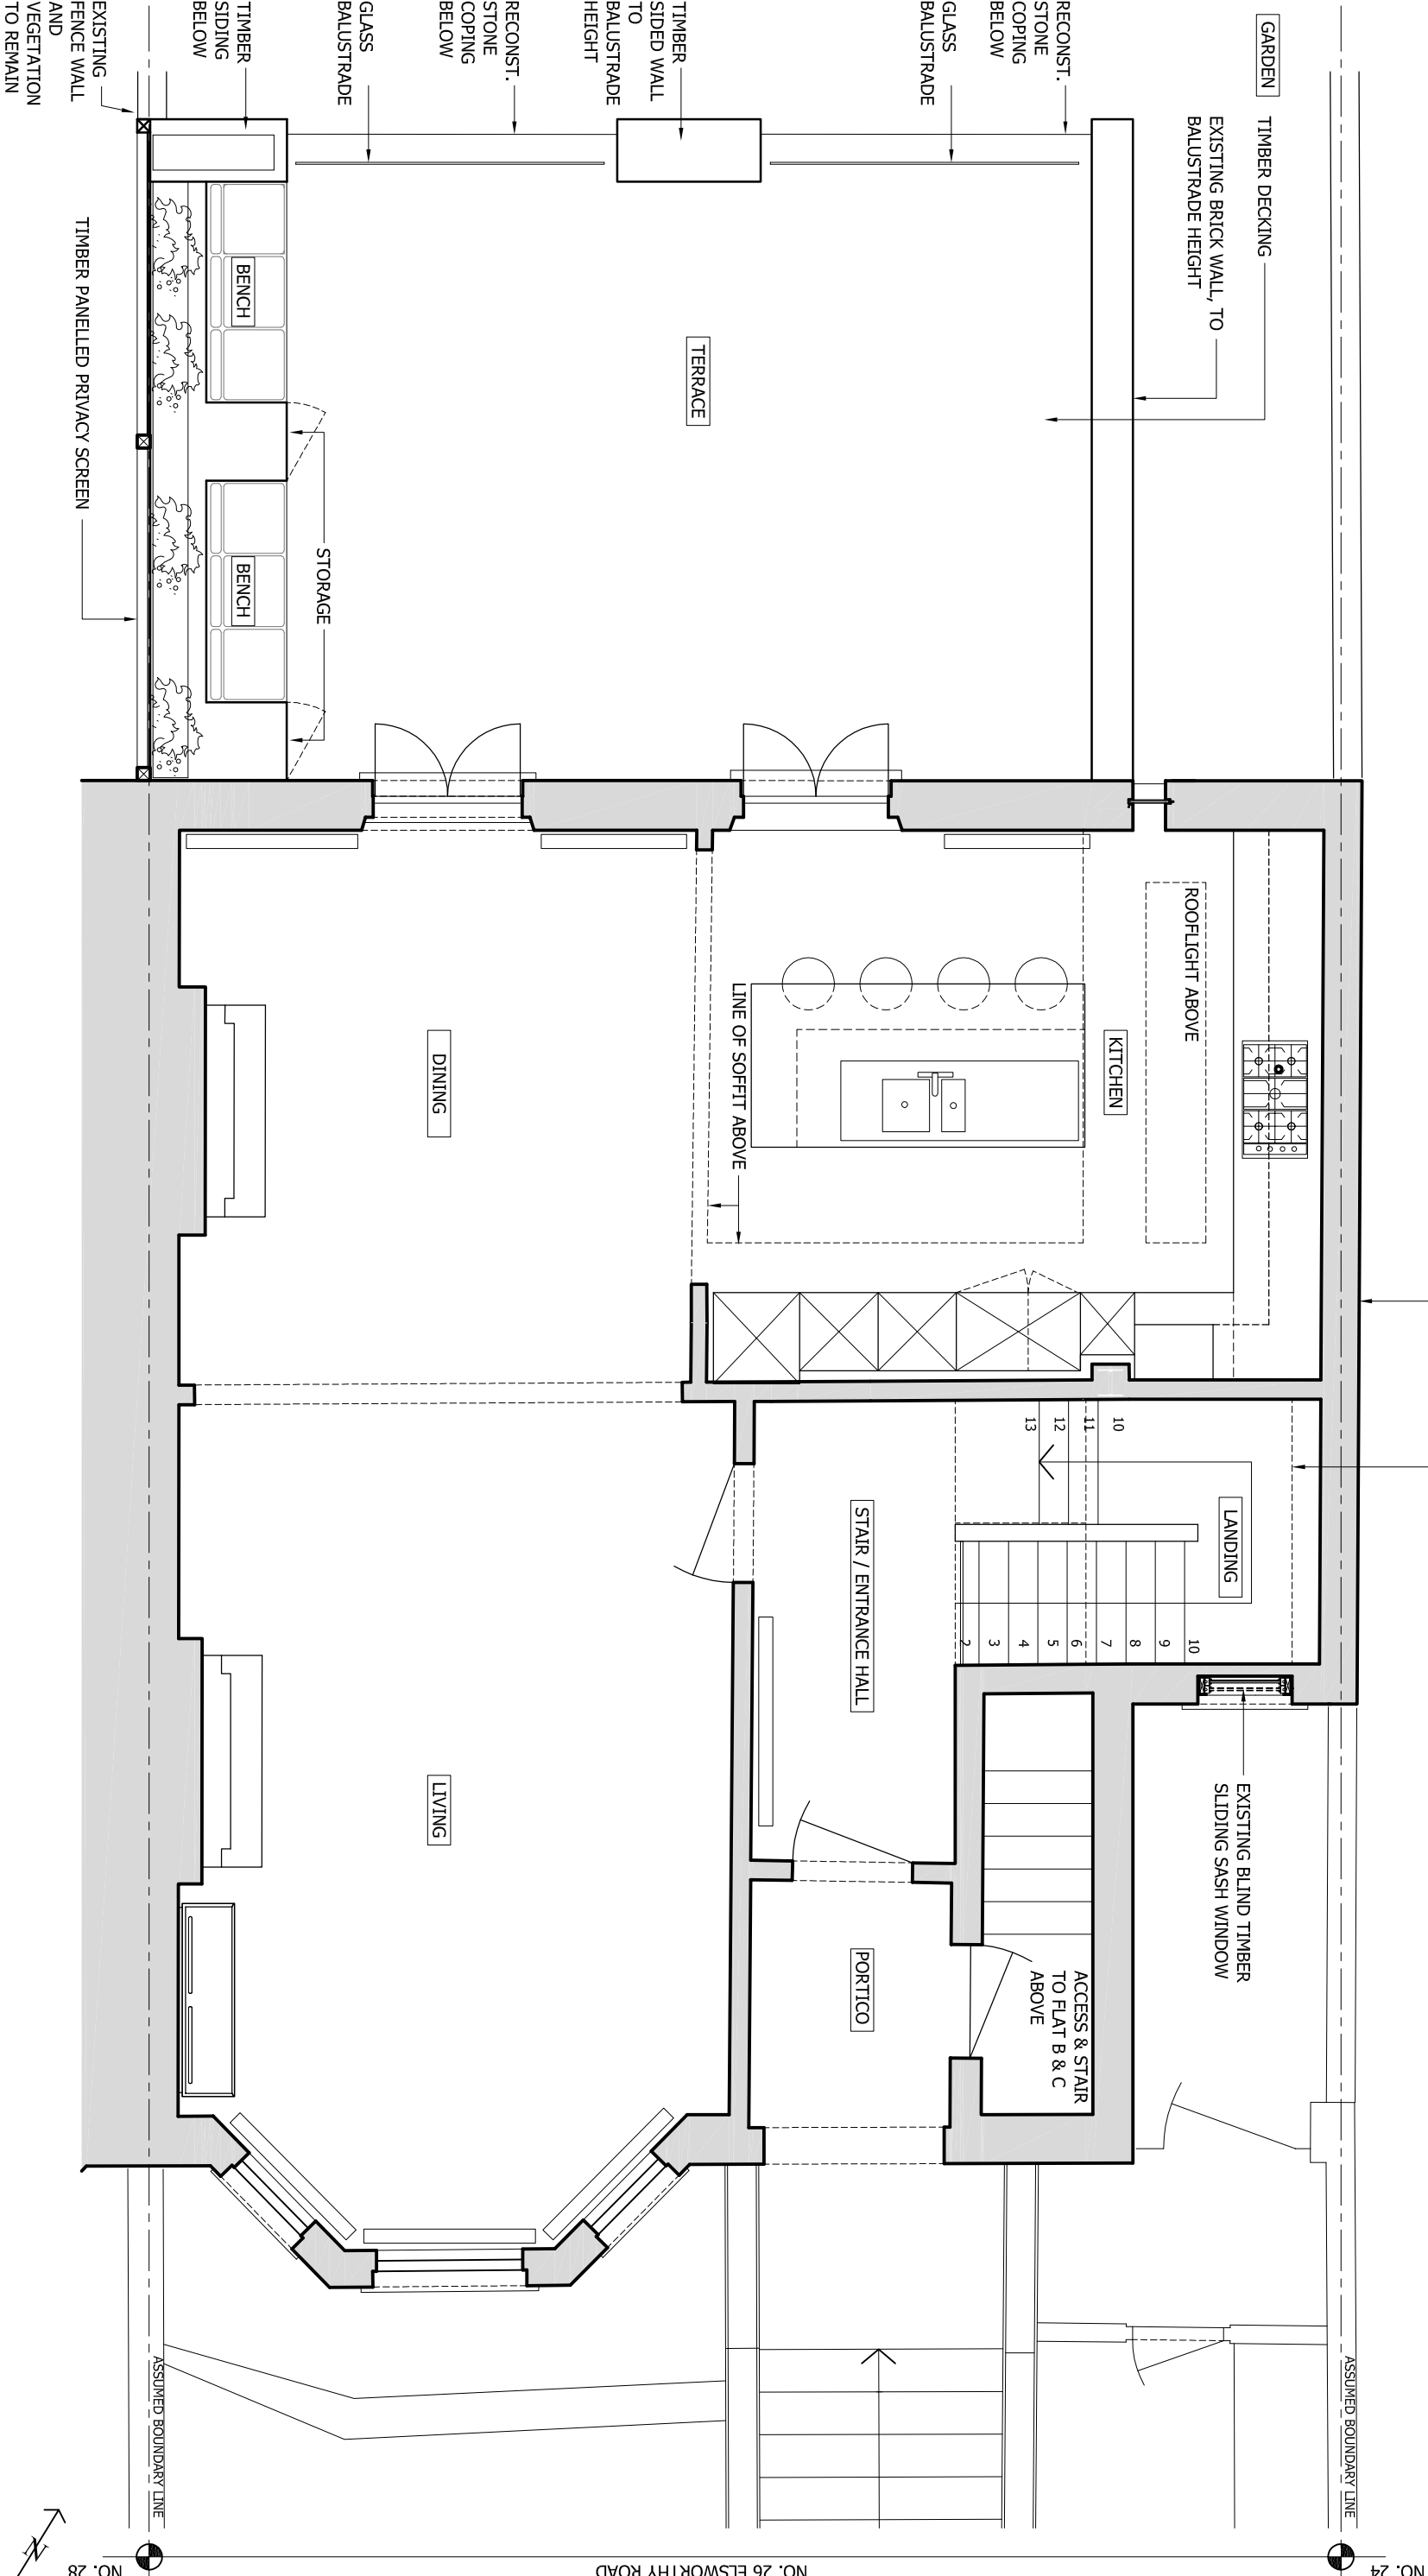

<p>finkernagel ross architects</p>				PROJECT		DRAWING NO	
Studio 215 Stratford Workshops				26a ELSWORTHY RD LONDON NW3		26ELS - 002	
Burford Road London E15 2SP				REV DATE NAME COMMENTS		EXISTING GROUND FLOOR	
Tel 020 8555 0951 Fax 020 8555 0958				DATE		SCALE	
				24.05.12		1:50 @ A3	
				REVISION		P1	