



LEGEND



EXISTING WALLS

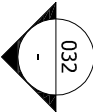

GENERAL NOTES:
DO NOT SCALE FROM THIS DRAWING
ALL DIMENSIONS TO BE CHECKED ON SITE
ANY OMISSIONS OR DISCREPANCIES TO BE
REPORTED TO THE ARCHITECT IMMEDIATELY
IF IN DOUBT ASK

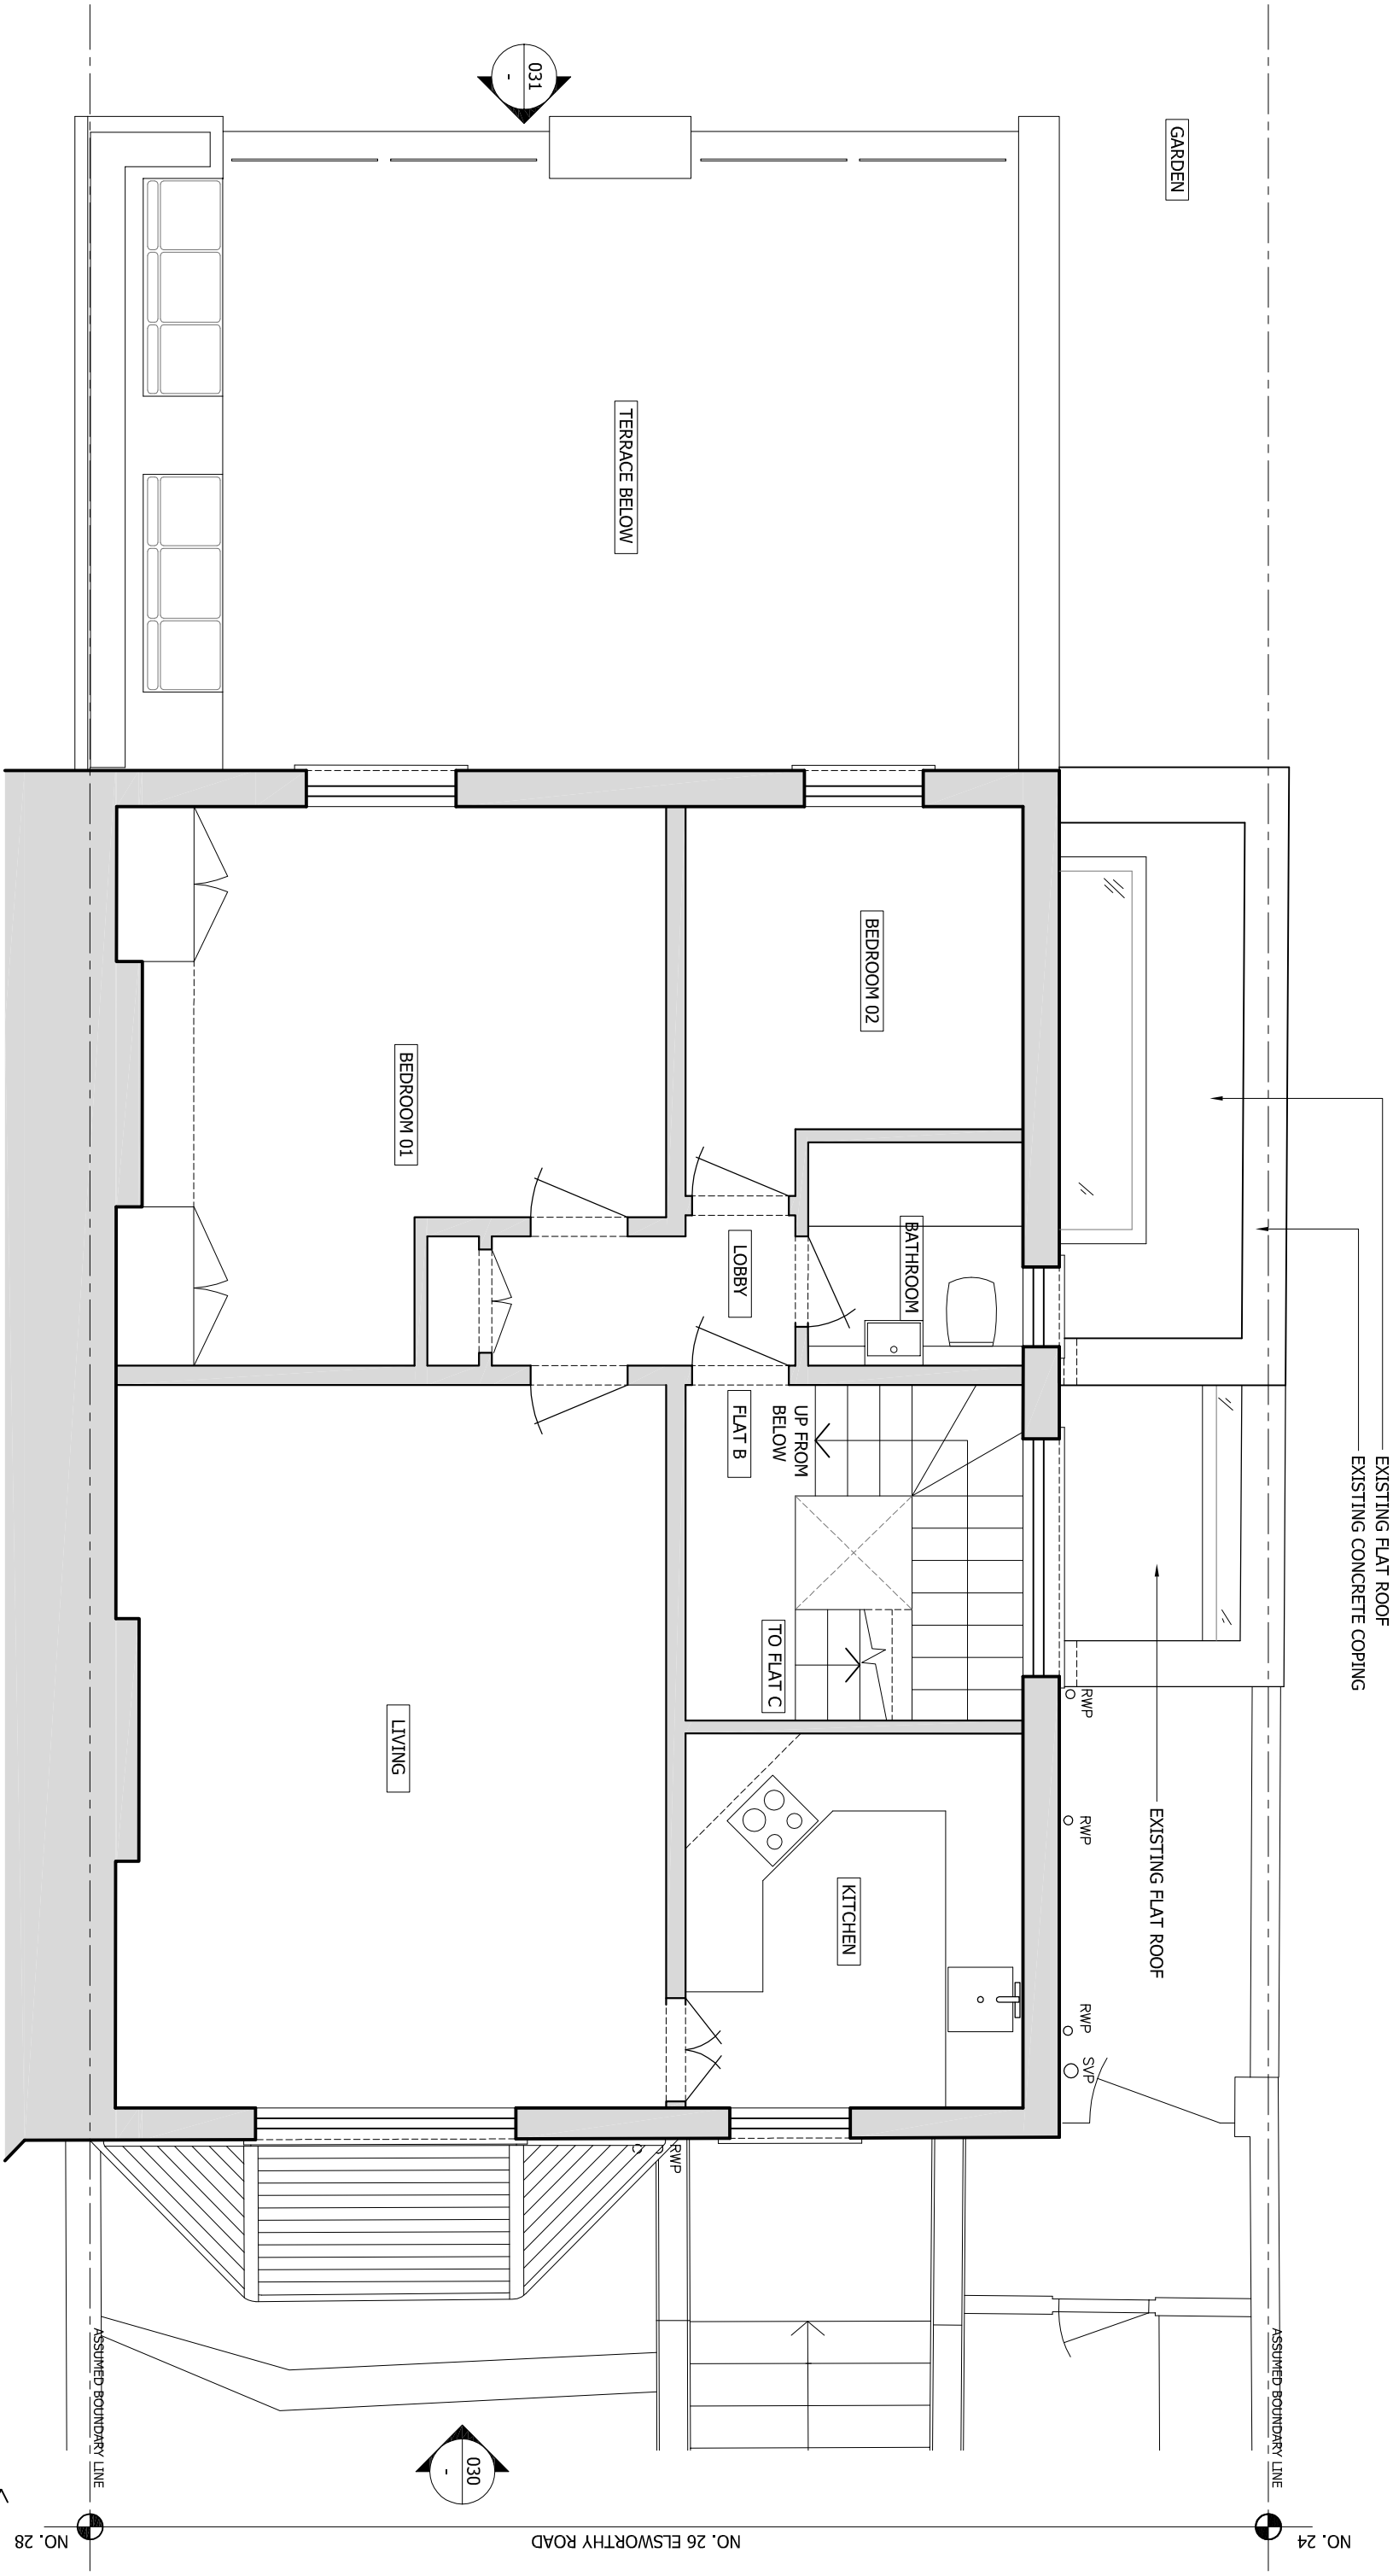

NO. 28

NO. 26 ELSWORTHY ROAD

NO. 24

PROJECT

26a ELSWORTHY RD
LONDON NW3

DRAWING NO

EXISTING FIRST FLOOR (FLAT B)

DRAWING NO

26ELS - 003

DATE

24.05.12

SCALE

1:50 @ A3

REVISION

P1

finkernagel ross

architects

Studio 215
Stratford Workshops

Burford Road
London E15 2SP

Tel 020 8555 0951
Fax 020 8555 0958