


GENERAL NOTES:
DO NOT SCALE FROM THIS DRAWING
ALL DIMENSIONS TO BE CHECKED ON SITE
ANY OMISSIONS OR DISCREPANCIES TO BE
REPORTED TO THE ARCHITECT IMMEDIATELY
IF IN DOUBT ASK

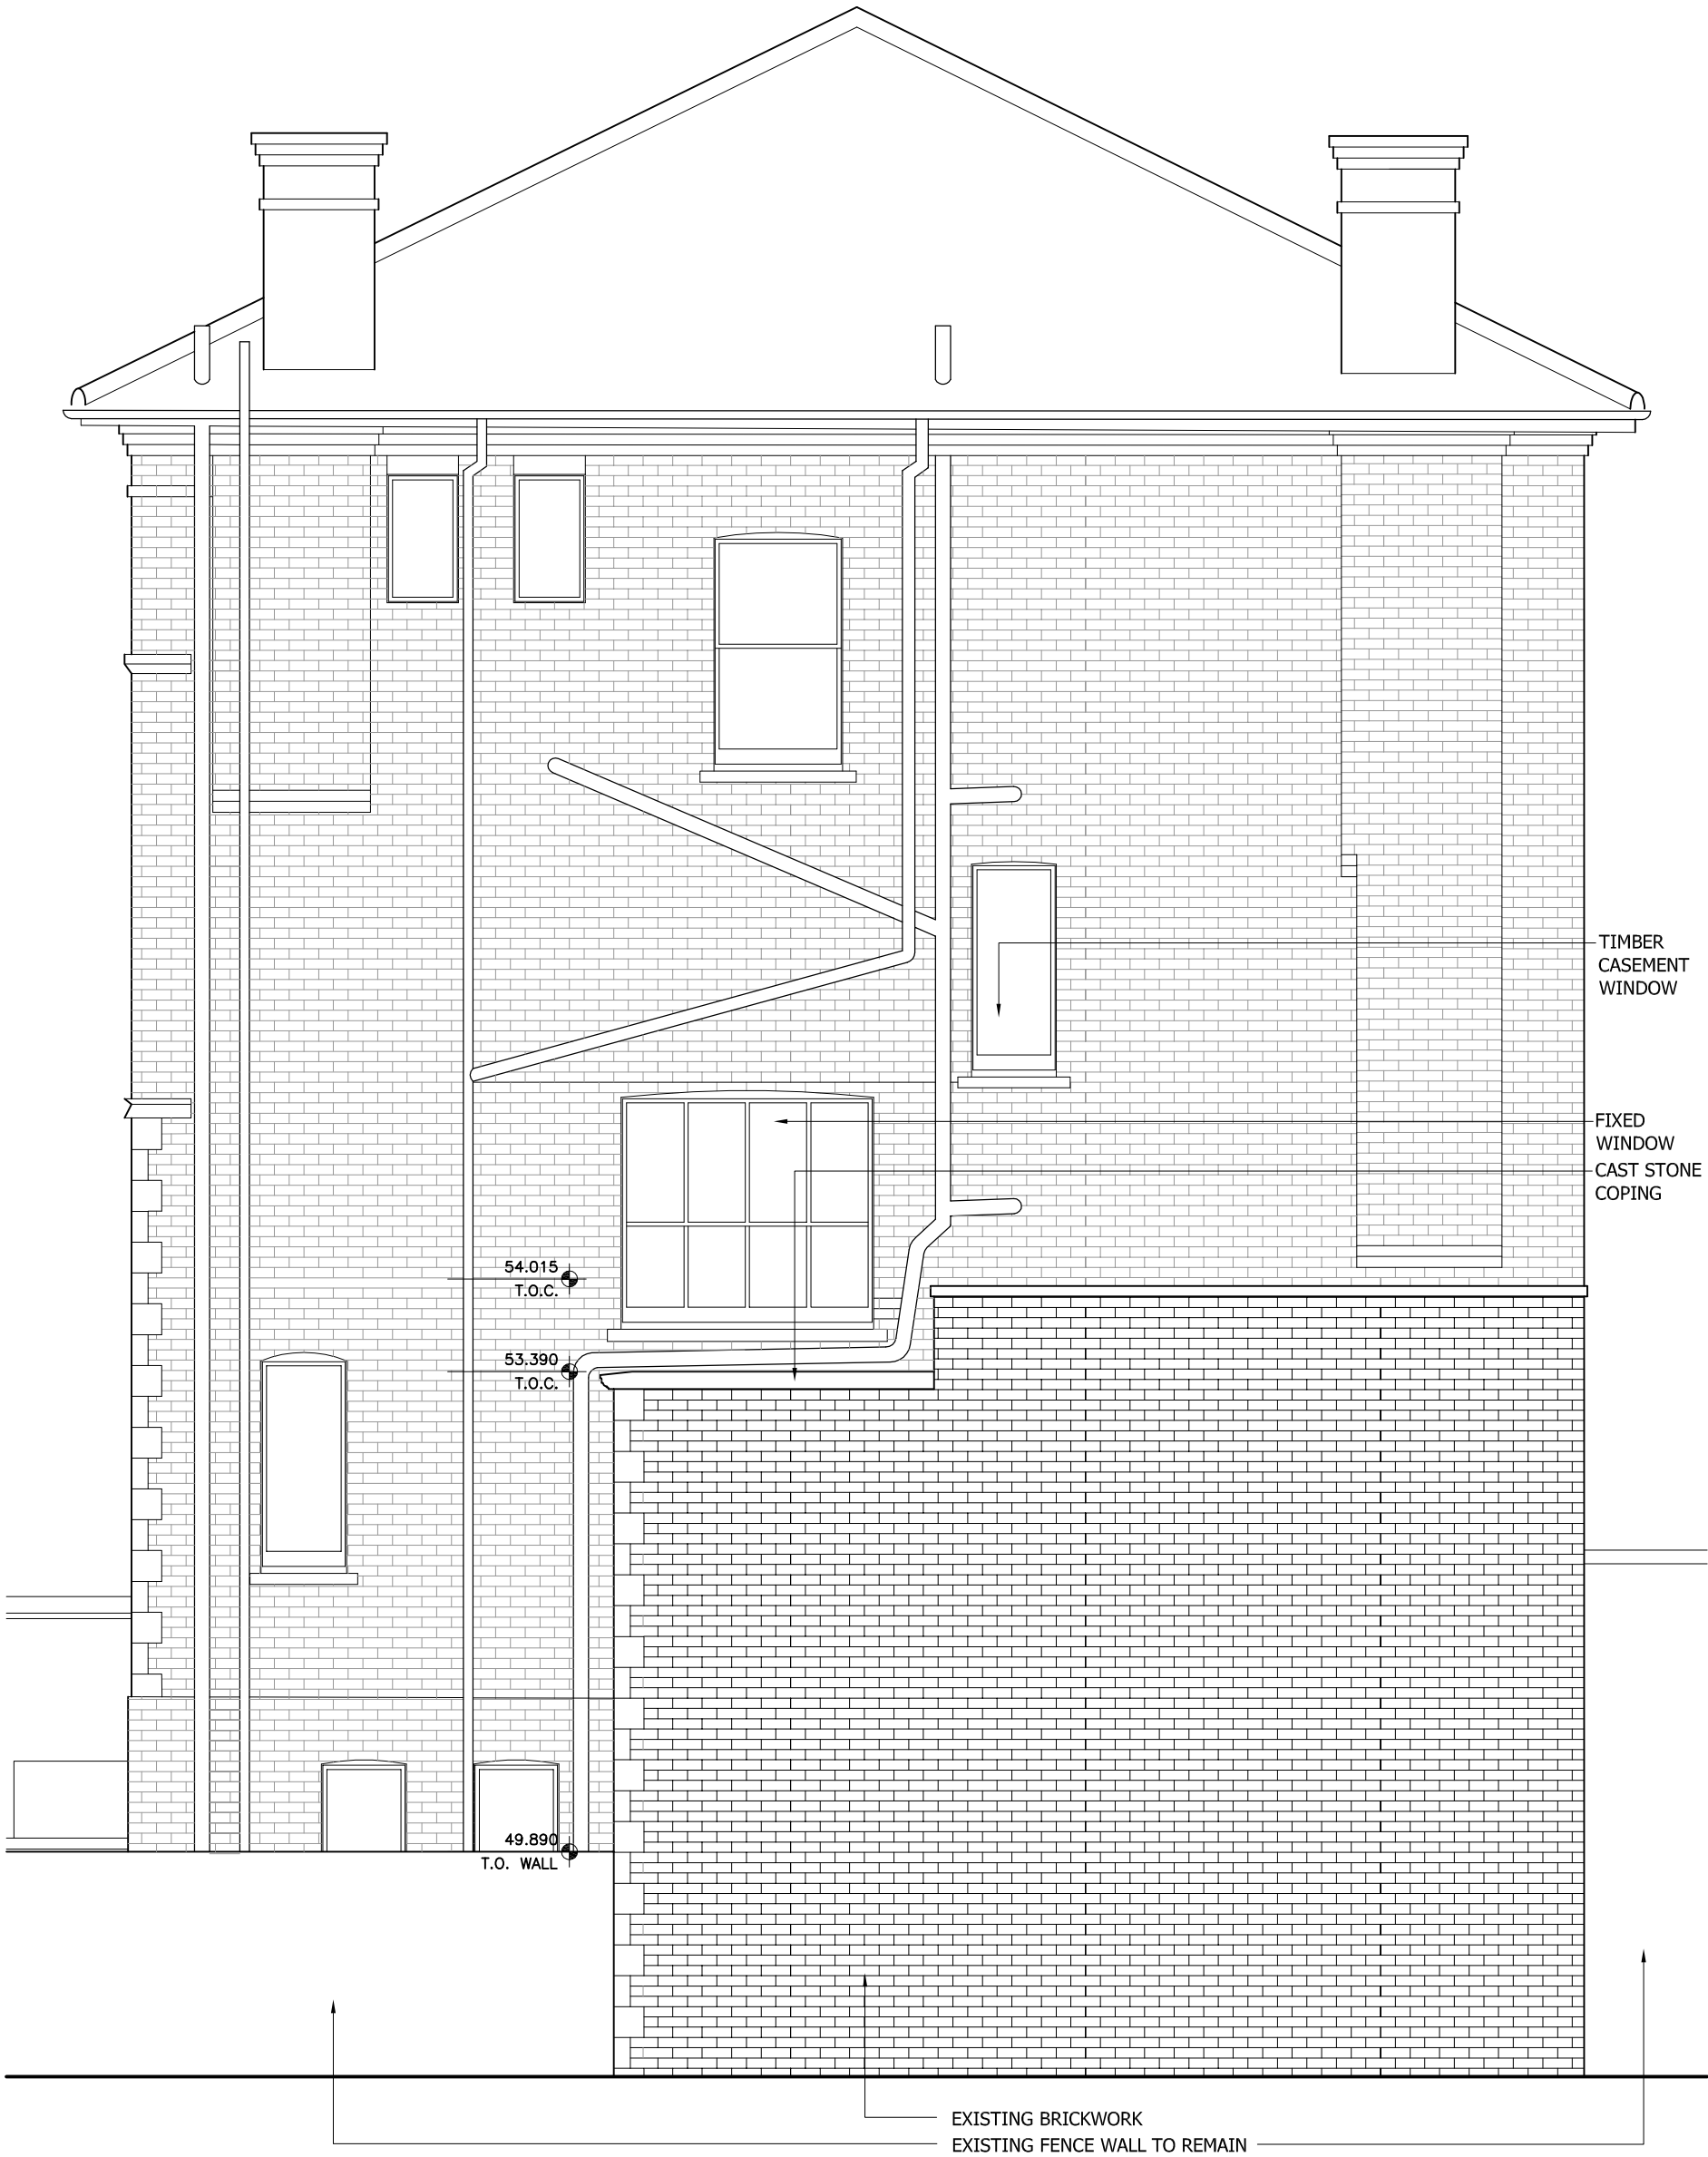

| | | | | | |
|---|--|--|---------------------------------------|--|--|
| <div><div>finkernagel ross</div><div>architects</div></div> | | | PROJECT26a ELSWORTHY RD LONDON NW3 | | |
| Studio 215 Stratford Workshops | | | Burford Road London E15 2SP | | |
| Tel 020 8555 0951 Fax 020 8555 0958 | | | REVDATENAMECOMMENTS | | |
| DRAWING | | | EXISTING SIDE ELEVATION | | |
| DATE24.05.12 | | | SCALE1:50 @ A3 | | |
| DRAWING NO | | | 26AEIS - 032 | | |
| | | | REVISION | | |
| | | | P1 | | |