


GENERAL NOTES:  
DO NOT SCALE FROM THIS DRAWING  
ALL DIMENSIONS TO BE CHECKED ON SITE  
ANY OMISSIONS OR DISCREPANCIES TO BE  
REPORTED TO THE ARCHITECT IMMEDIATELY  
IF IN DOUBT ASK

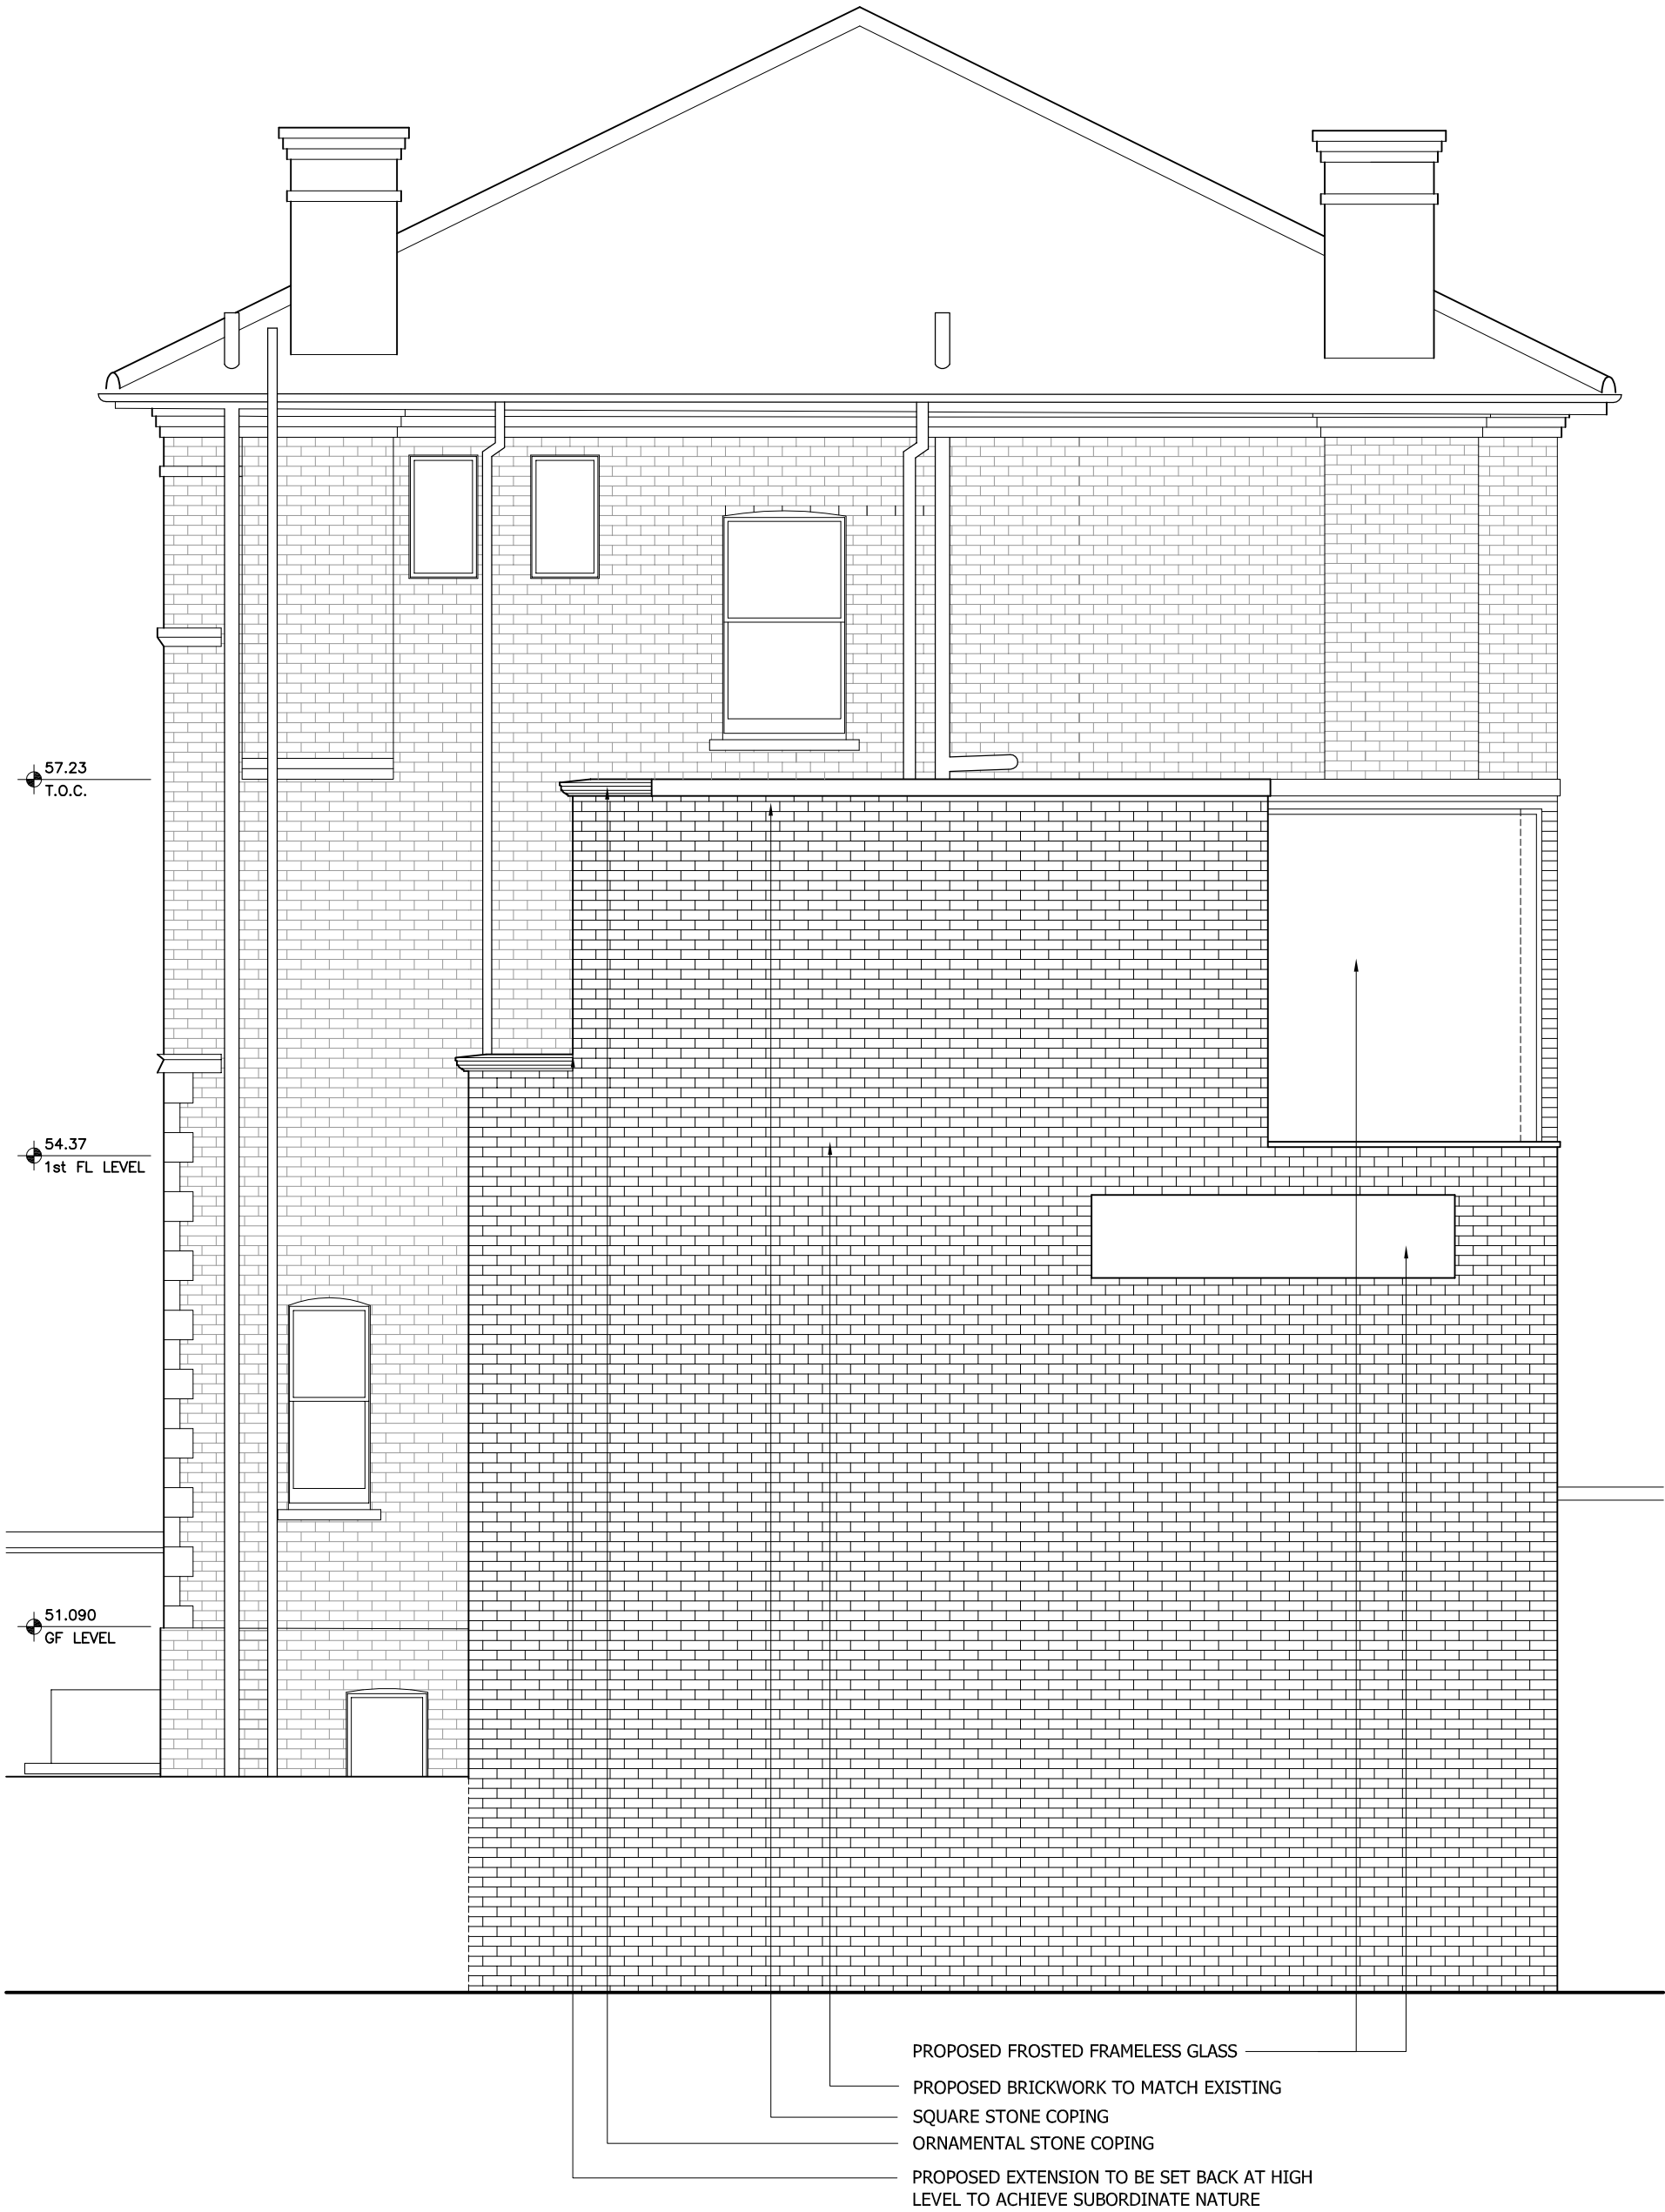

<div><div>finkernagel ross</div><div>architects</div></div>			PROJECT			DRAWING		
Studio 215 Stratford Workshops			26a ELSWORTHY RD LONDON NW3			PROPOSED SIDE ELEVATION		
Burford Road London E15 2SP			REV			DATE		
Tel 020 8555 0951 Fax 020 8555 0958			NAME			SCALE		
			COMMENTS			1:50 @ A3		
						24.05.12		
						26ELS - 302		
						REVISION		
						P1		