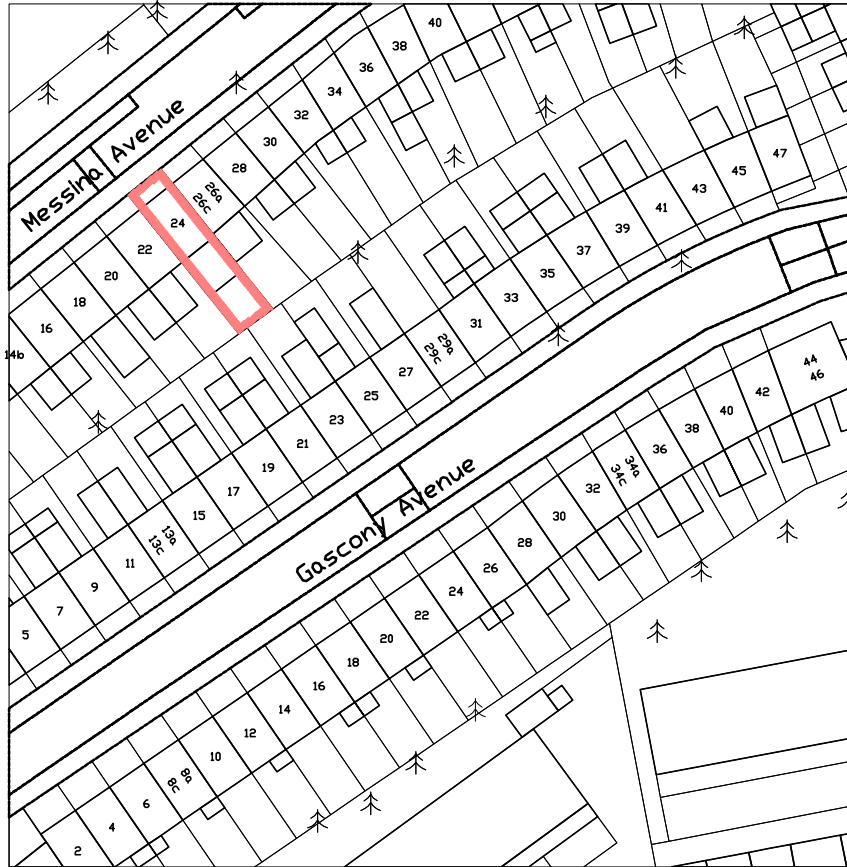


A4

24 C MESSINA AVENUE
LONDON
NW6 4LD

OS MAP

Yiannis Pareas Chartered Architects
82 Mill Lane
London NW6 1NL
Tel 020 7431 5022 fax 020 7435 6571

SCALE 1:1000

DRAWING NO 503/13