

NEW DECORATIVE CORBELS WITH FLUTING DETAIL TO LATER DETAIL  
IN RE-CONSTRUCTED STONE, FIXED TO PILASTER

NEW DECORATIVE CORBELS WITH FLUTING DETAIL TO LATER DETAIL  
IN RE-CONSTRUCTED STONE, FIXED TO PILASTER

EXISTING PILASTER RETAINED  
WITH ADDED MOULDINGS

WINDOW BOX

EXISTING CASED COLUMN RETAINED

TOP HUNG OPENING  
FAN LIGHT

TOP HUNG OPENING  
FAN LIGHT

TOP HUNG OPENING  
FAN LIGHT

TOP HUNG OPENING  
FAN LIGHT

TOP HUNG OPENING  
FAN LIGHT

MOULDED TIMBER CAP TO LATER DETAIL

2820 mm SITE DIMENSION

2240 mm

FRONT DOOR

PILASTER TO CONCEAL COLUMN

DUMMY PILASTER TO BALANCE WINDOW

AIR VENT GRILLES SET UNDER WINDOW CILL

RAISED, FIELD AND MOULDED PANELS

1050 mm


DOOR WAY 850 mm

SCALE BAR

0 0.5 1.0 1.5 2.0 2.5 3.0

ALL SHOPFRONT JOINERY TO APPROVED LATER DETAIL

## FRONT ELEVATION : LARGE SCALE DETAIL

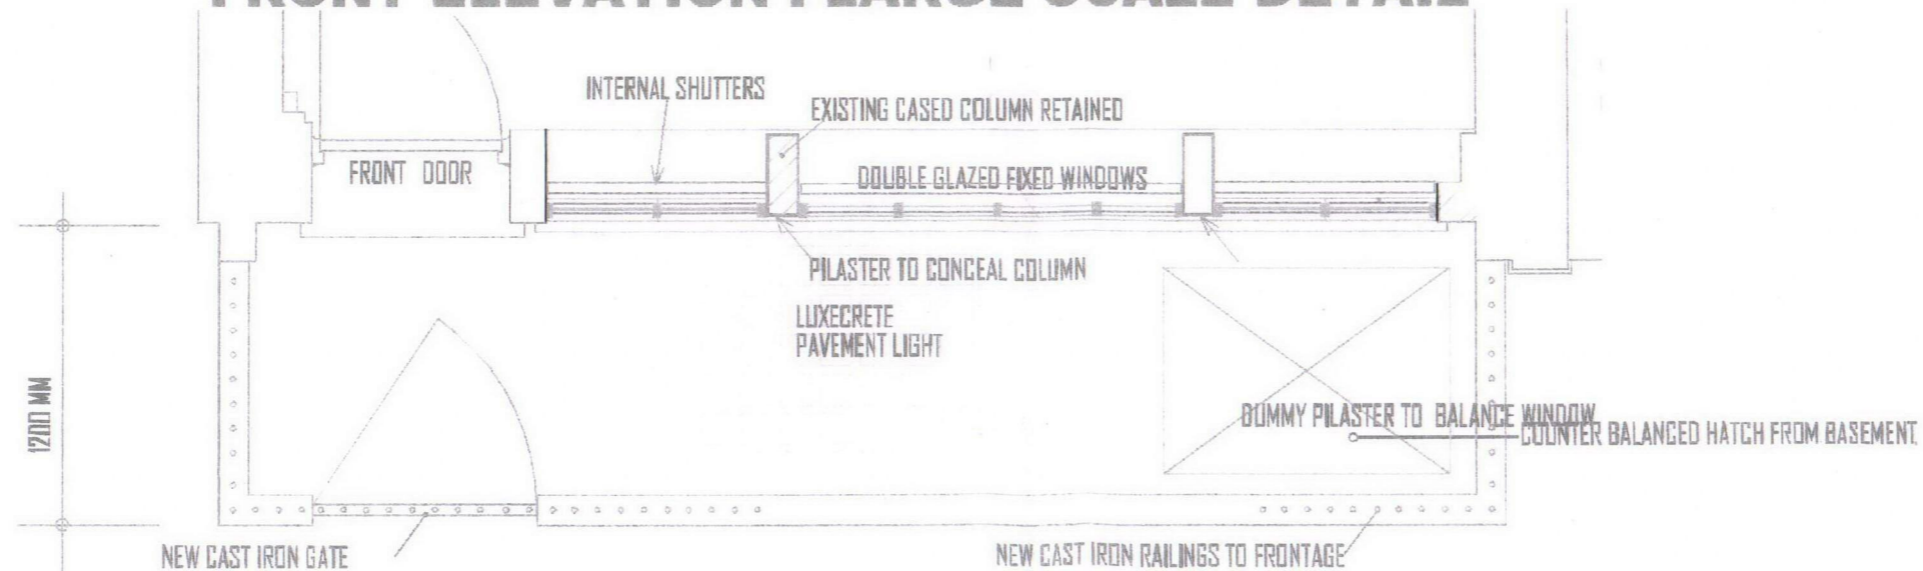

PLAN AT FRONTAGE

COPYRIGHT 2012 : © : NORMAN PICKEN + ASSOCIATES

**1 BETTERTON STREET LONDON WC2H 9BH**

**PROPOSED ELEVATION MAY 2012**

**SCALE ON A3 PAPER 1:30**

NPA E MAIL : [normanpicken1@hotmail.co.uk](mailto:normanpicken1@hotmail.co.uk)