



DRAWING BET / 01 EXISTING
● ELEVATION AUGUST 2010 [EXISTING]
 PLANS SCALED AT 1/75 ON A3 PAPER

SCALE BAR
 0 0.5 1.0 1.5 2.0 2.5 3.0

COPYRIGHT 2012 : © NORMAN PICKEN & ASSOCIATES
 THIS DRAWING IS FOR DIAGNOSTIC LAYOUT ONLY
 REFER TO DETAIL DRAWINGS FOR EACH ROOM
 APPROXIMATE SCALE AT AS SHOWN SIZE IS ...
 ALL DIMENSIONS TO BE CHECKED ON SITE BEFORE ANY WORK IS UNDERTAKEN
 WORK TO WRITTEN DIMENSIONS WHERE THEY ARE GIVEN

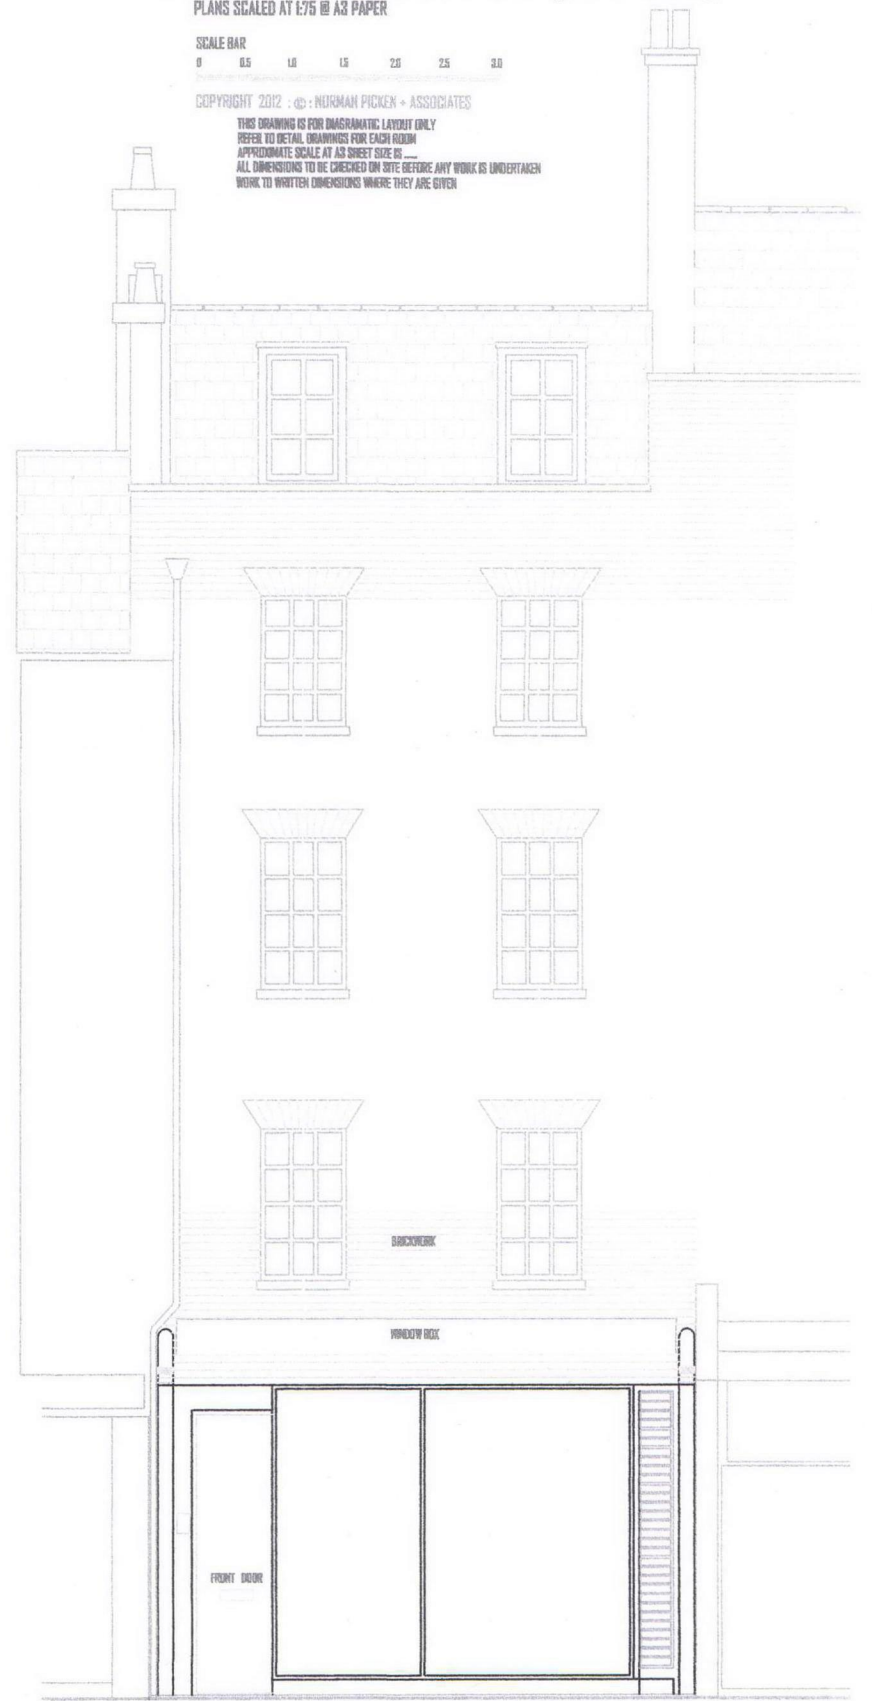

FRONT ELEVATION

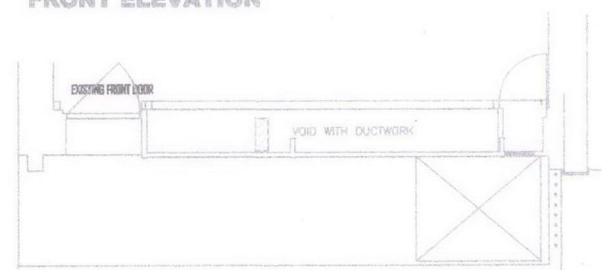

PLAN AT FRONTAGE

1 BETTERTON STREET LONDON WC2H 9BH
FRONT ELEVATION AUGUST 2010

DESIGN BY NORMAN PICKEN AND ASSOCIATES © N.P. + A. 2012 TELEPHONE MOBILE 07705 33 88 06
 NORMAN PICKEN AND ASSOCIATES SEND LODGE 1 SEND ROAD SEND SURREY GU23 7EN SCALE: SEE SCALE BAR OCT 2011
 NPA E MAIL : normanpicken1@hotmail.co.uk