


Gate elevation showing the ground socket hinge pivots.

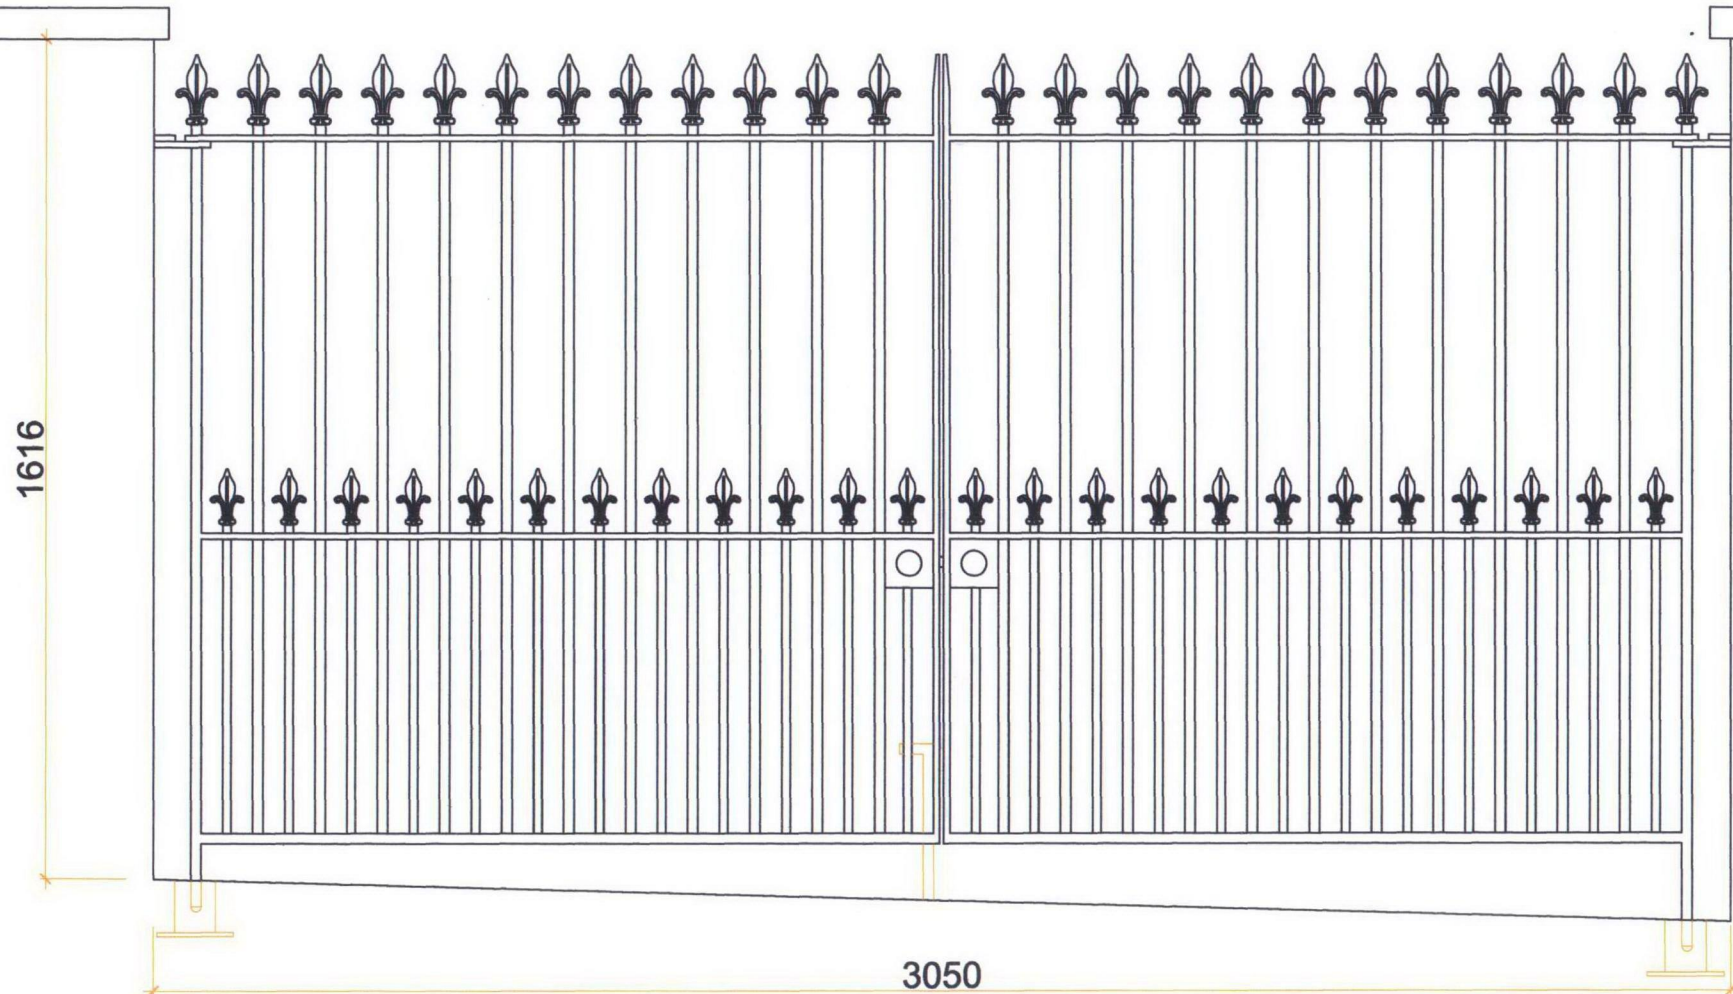

BRITANNIA
Architectural Metalwork Limited

The Old Coach House
Draymans Way
Alton GU34 1AY

Phone: 01420 84427 Fax: 01420 89056

Drawing No.: 7069-02
Drawing: 68 Gloucester Crescent
Scale: 1:10 @ A3
Date: April 2012